




(+1.20 KODU) ZEMİN KAT PLANI ÖLÇEK 1/100
GROUND FLOOR

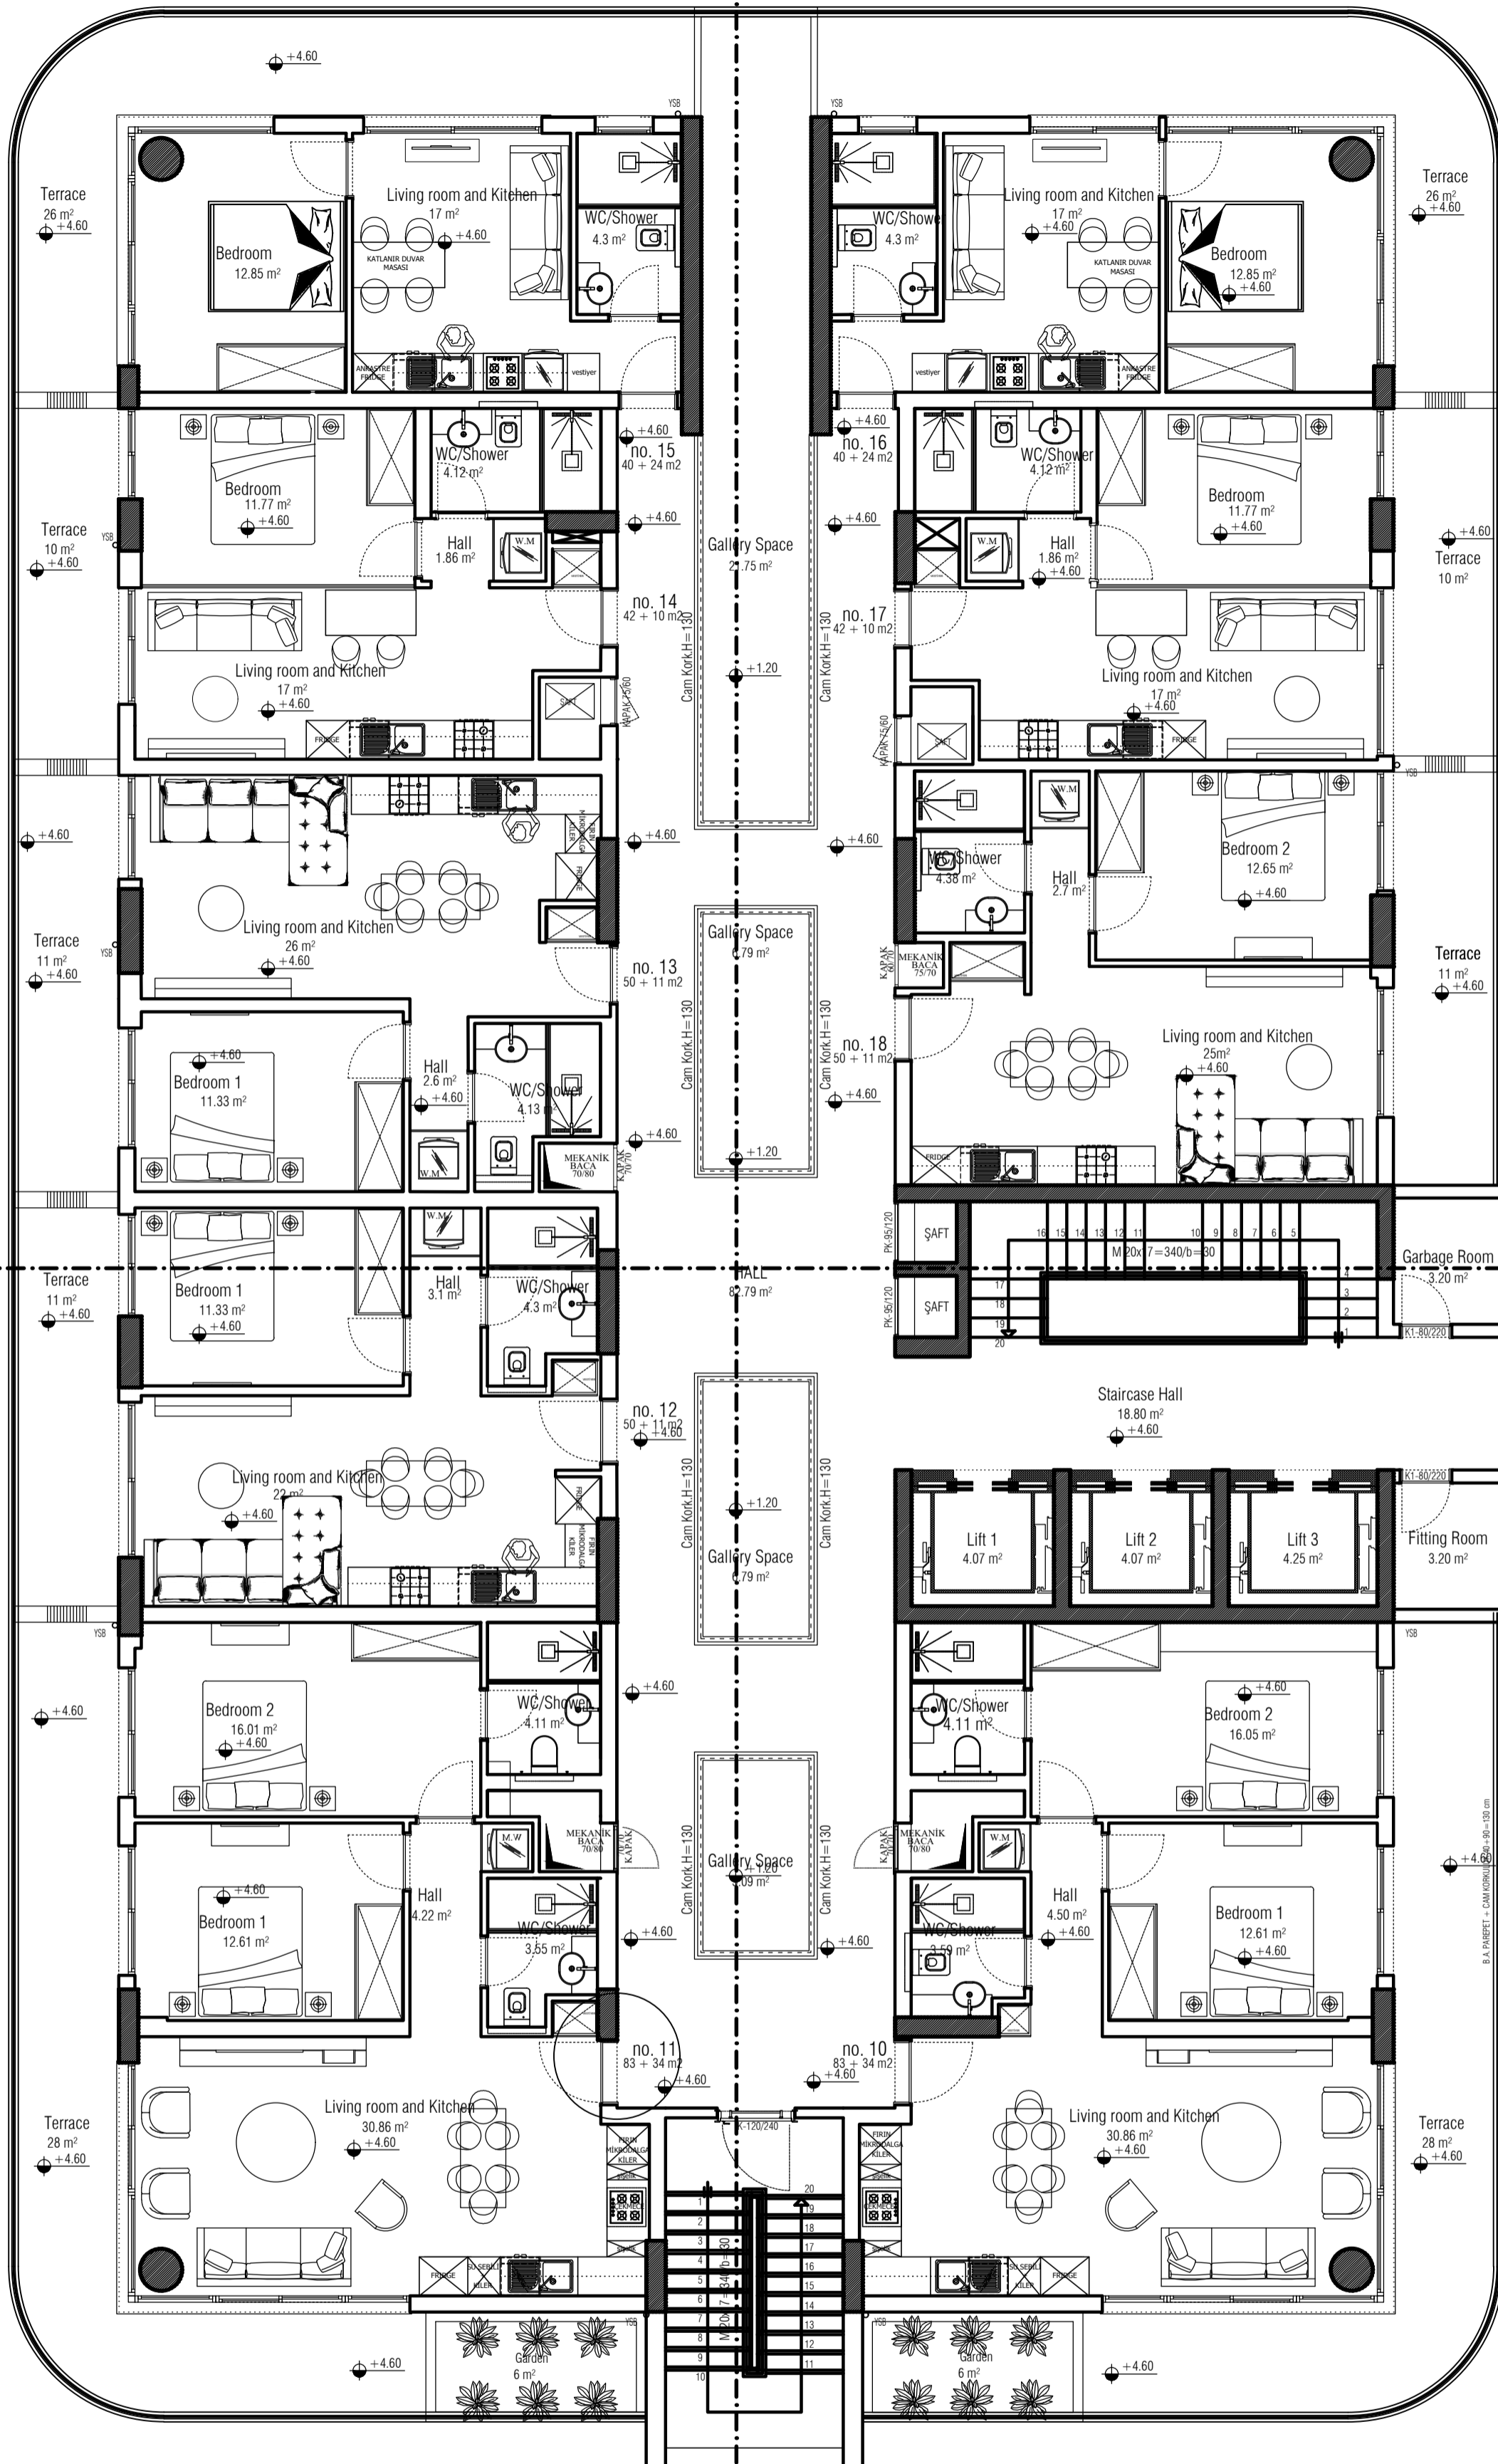


1st FLOOR
(+4.60 KODU) 1. KAT PLANI ÖLÇEK 1/100

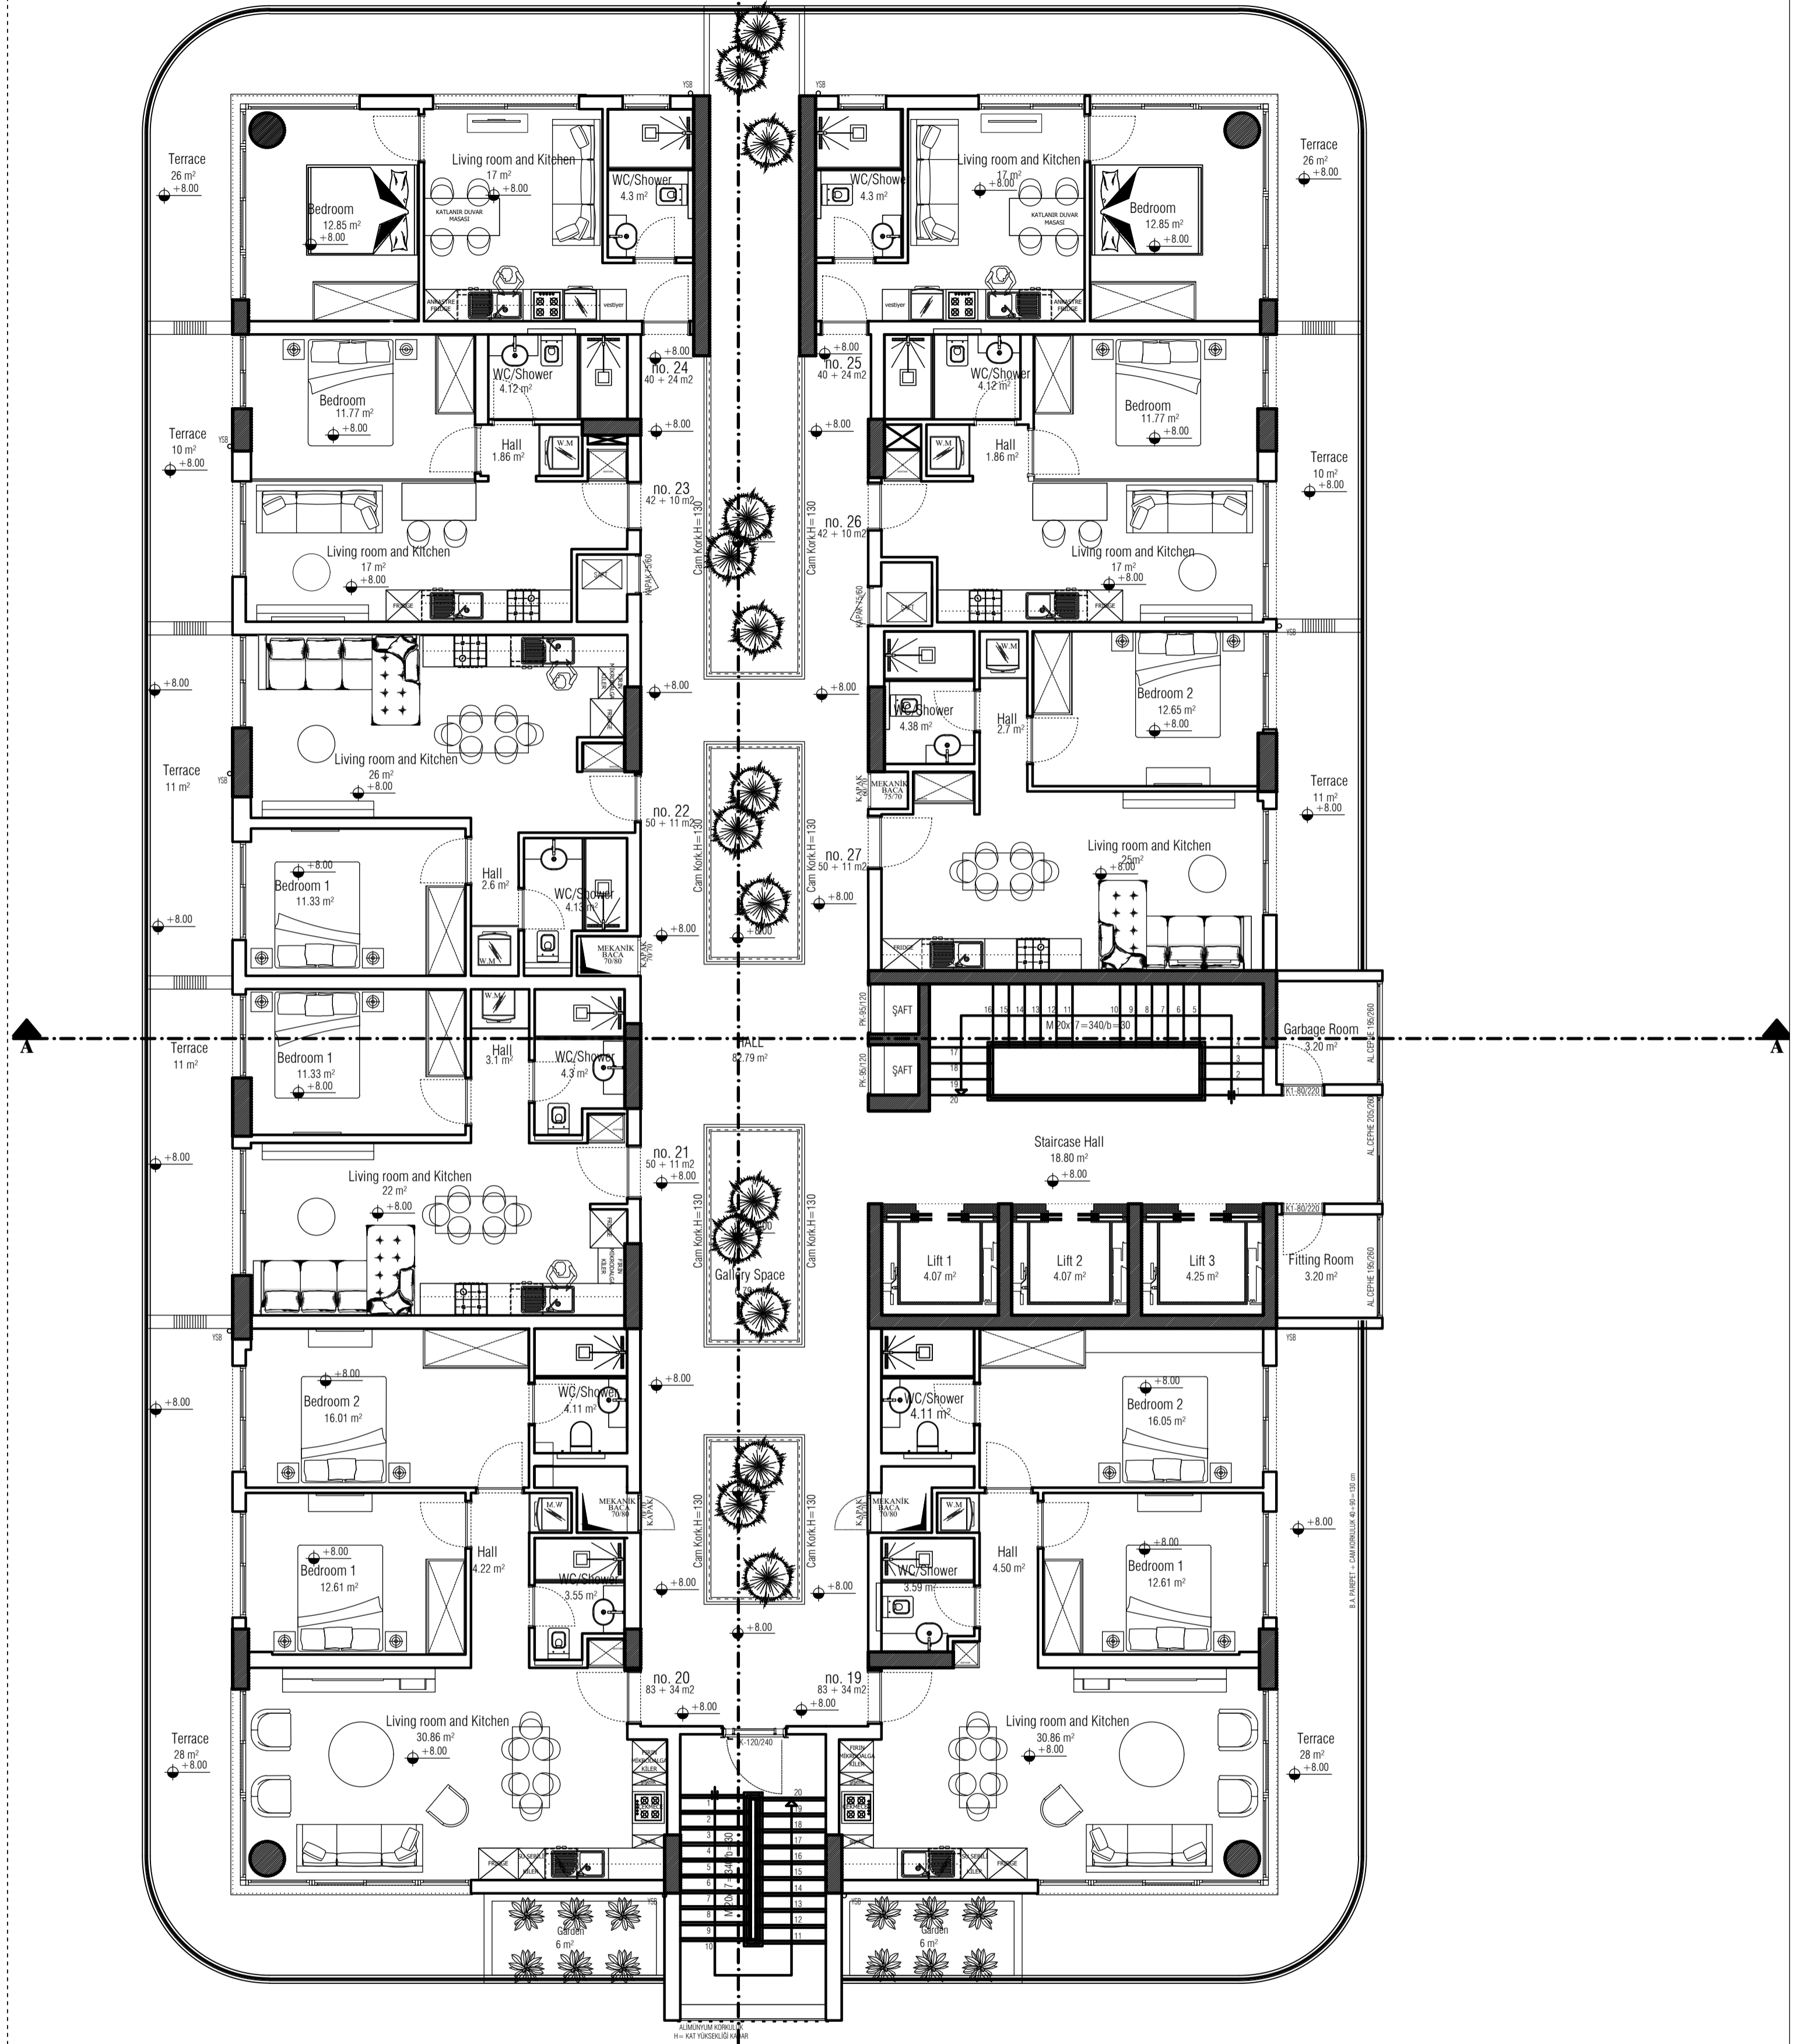


2nd FLOOR
(+8.00 KODU) 2. KAT PLANI ÖLÇEK 1/100

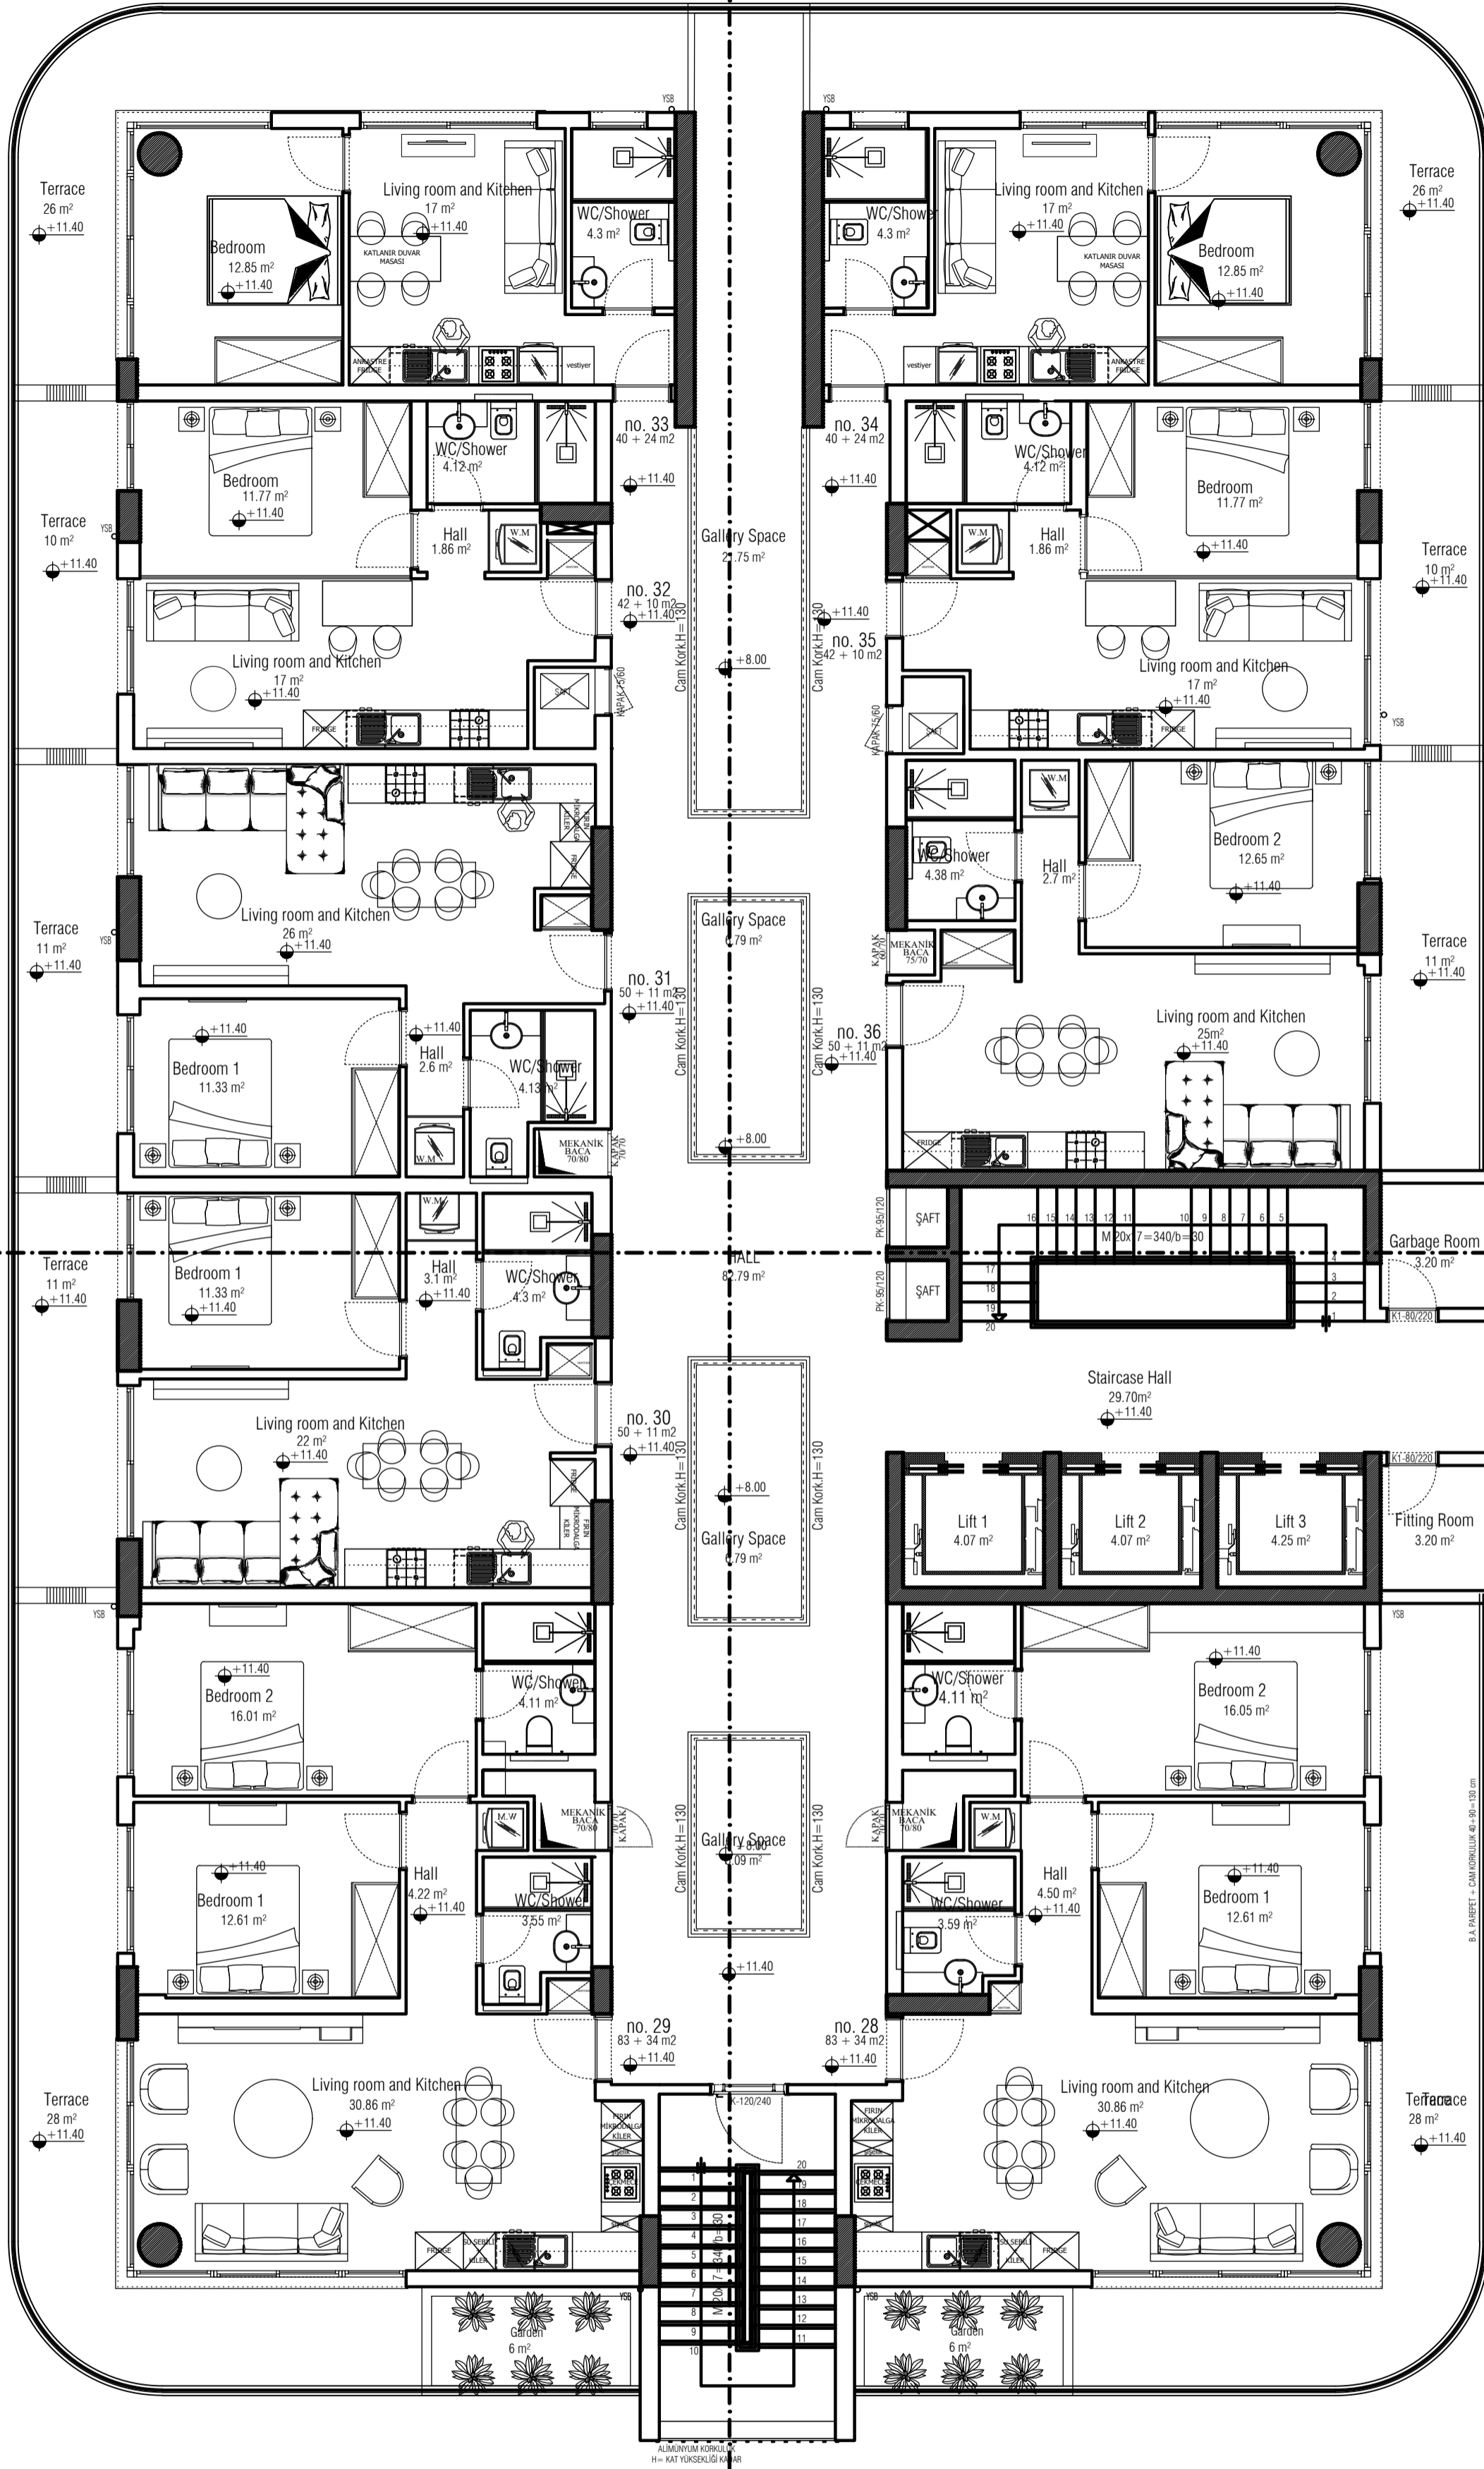


3rd FLOOR
(+11.40 KODU) 3. KAT PLANI ÖLÇEK 1/100

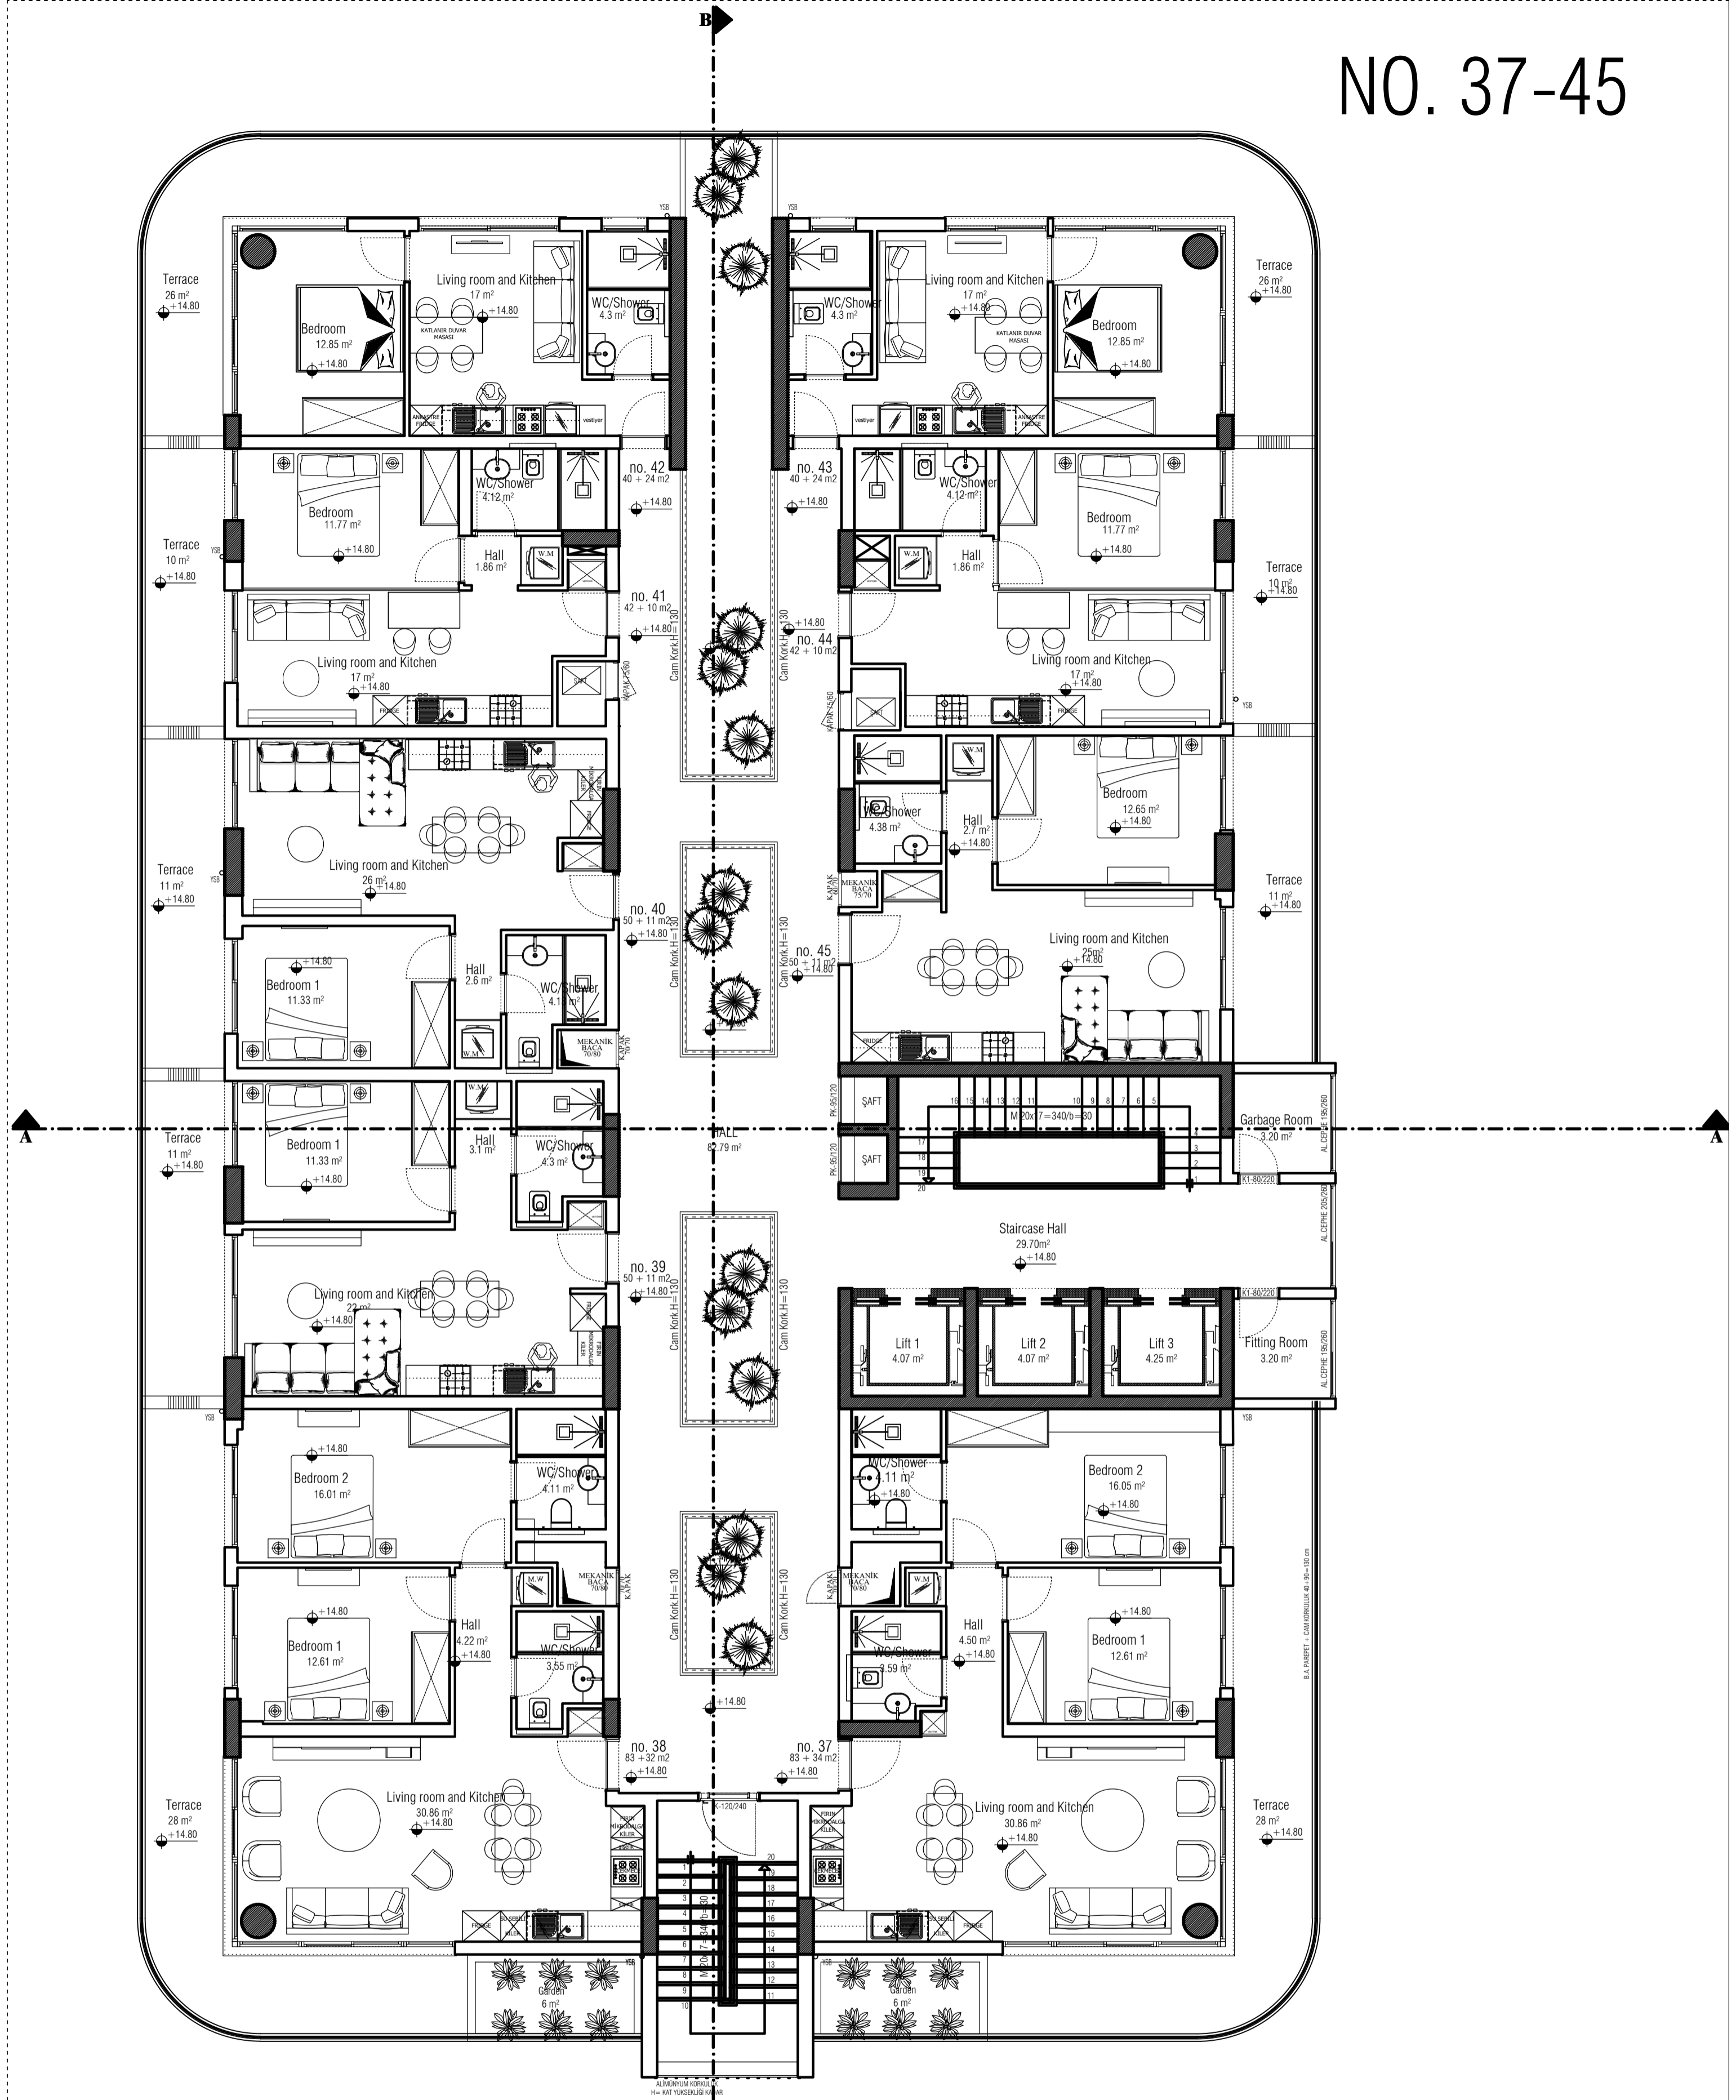


4th FLOOR
(+14.80 KODU) 4. KAT PLANI ÖLÇEK 1/100

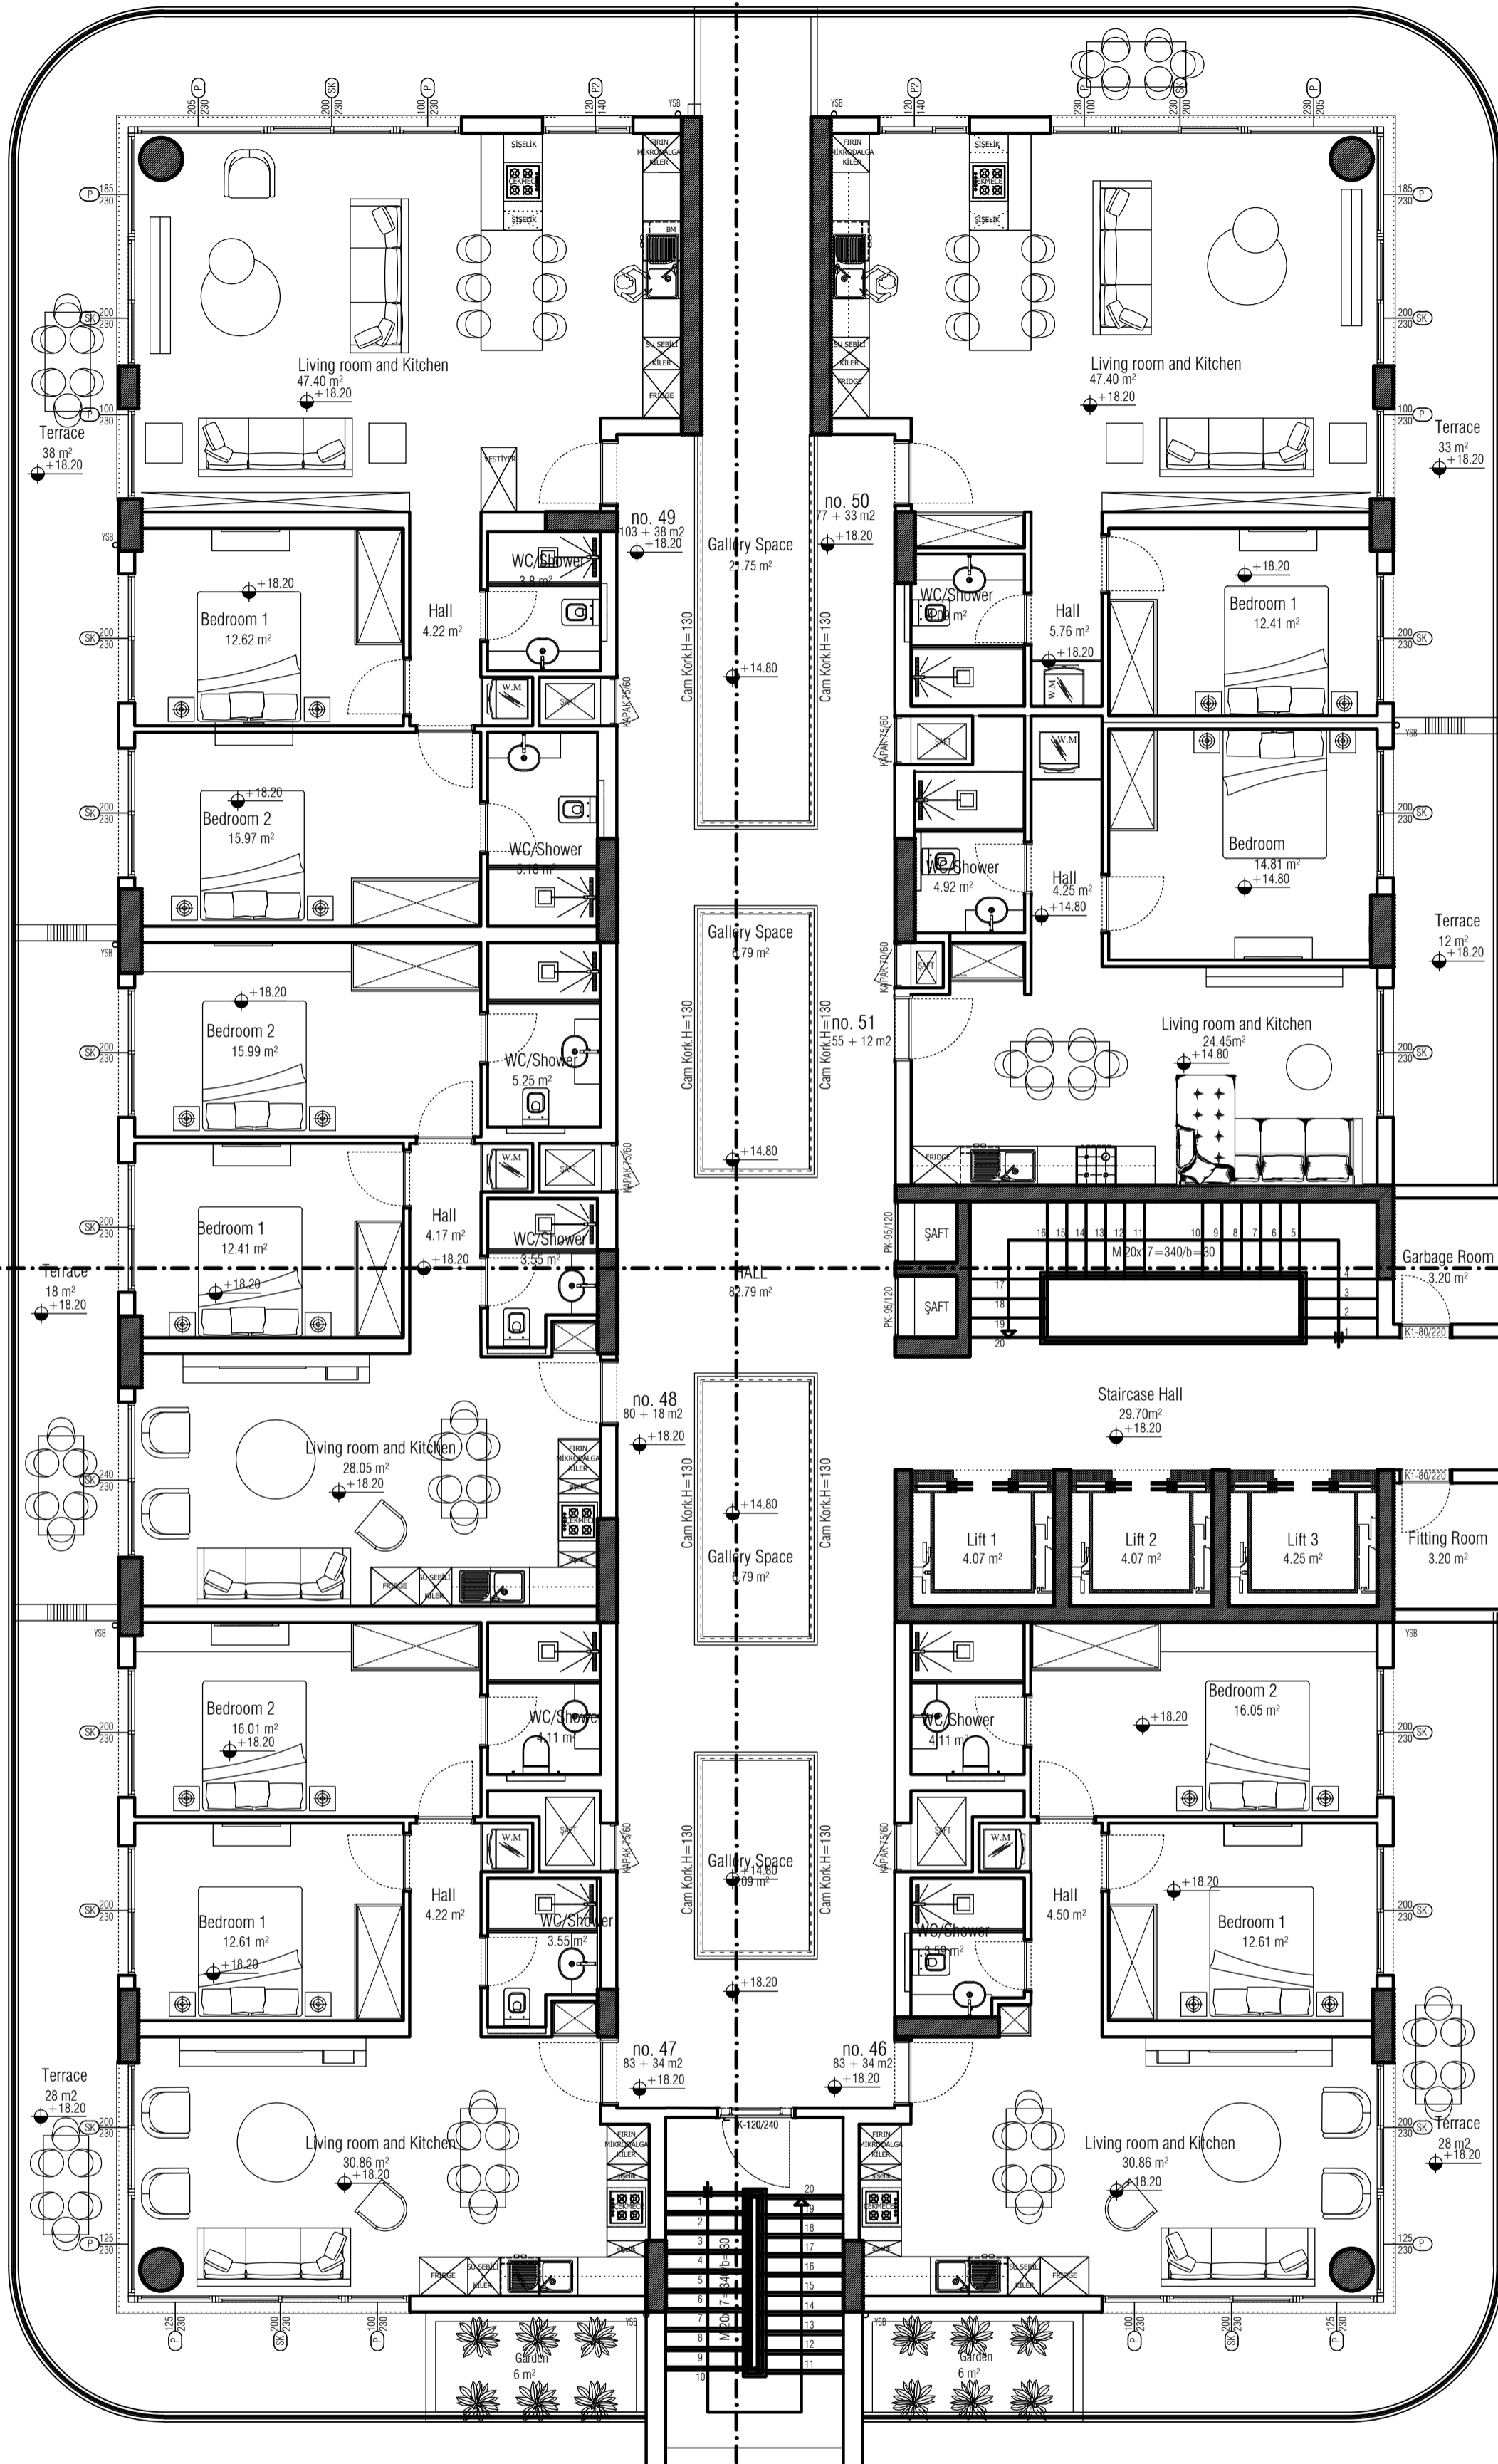


5th FLOOR
(+18.20 KODU) 5. KAT PLANI ÖLÇEK 1/100

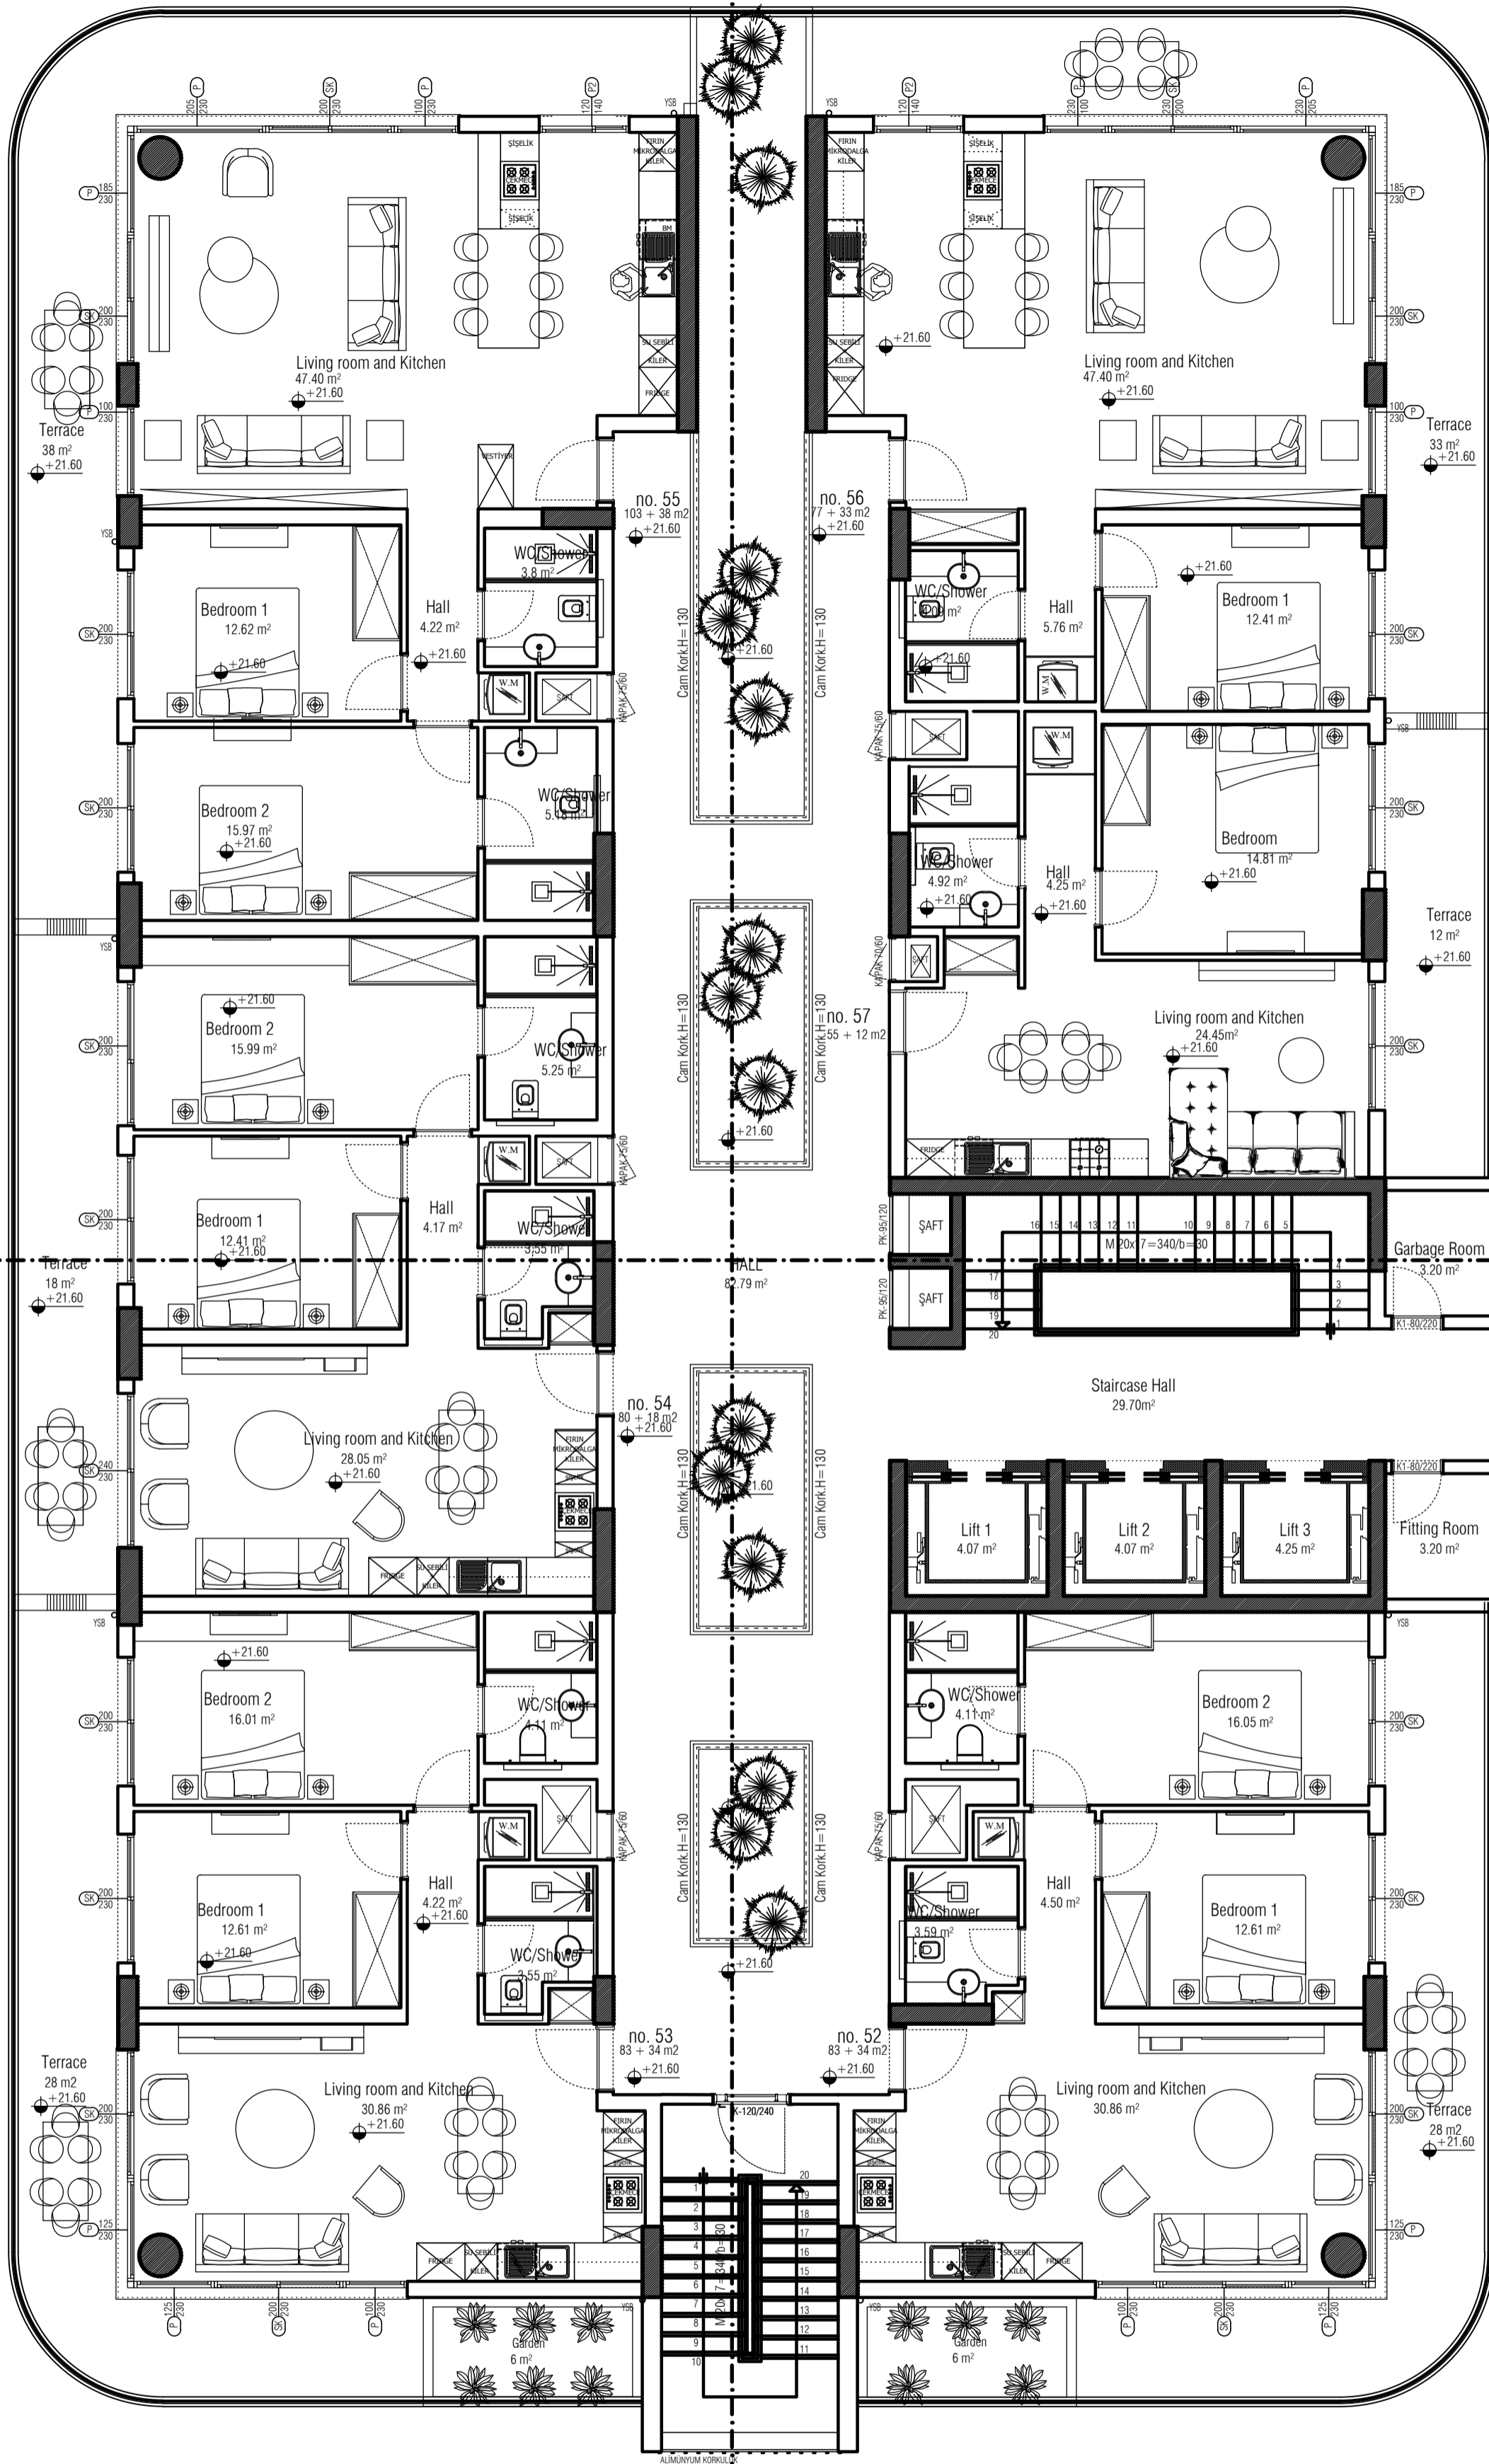


6th FLOOR
 (+21.60 KODU) 6. KAT PLANI ÖLÇEK 1/100

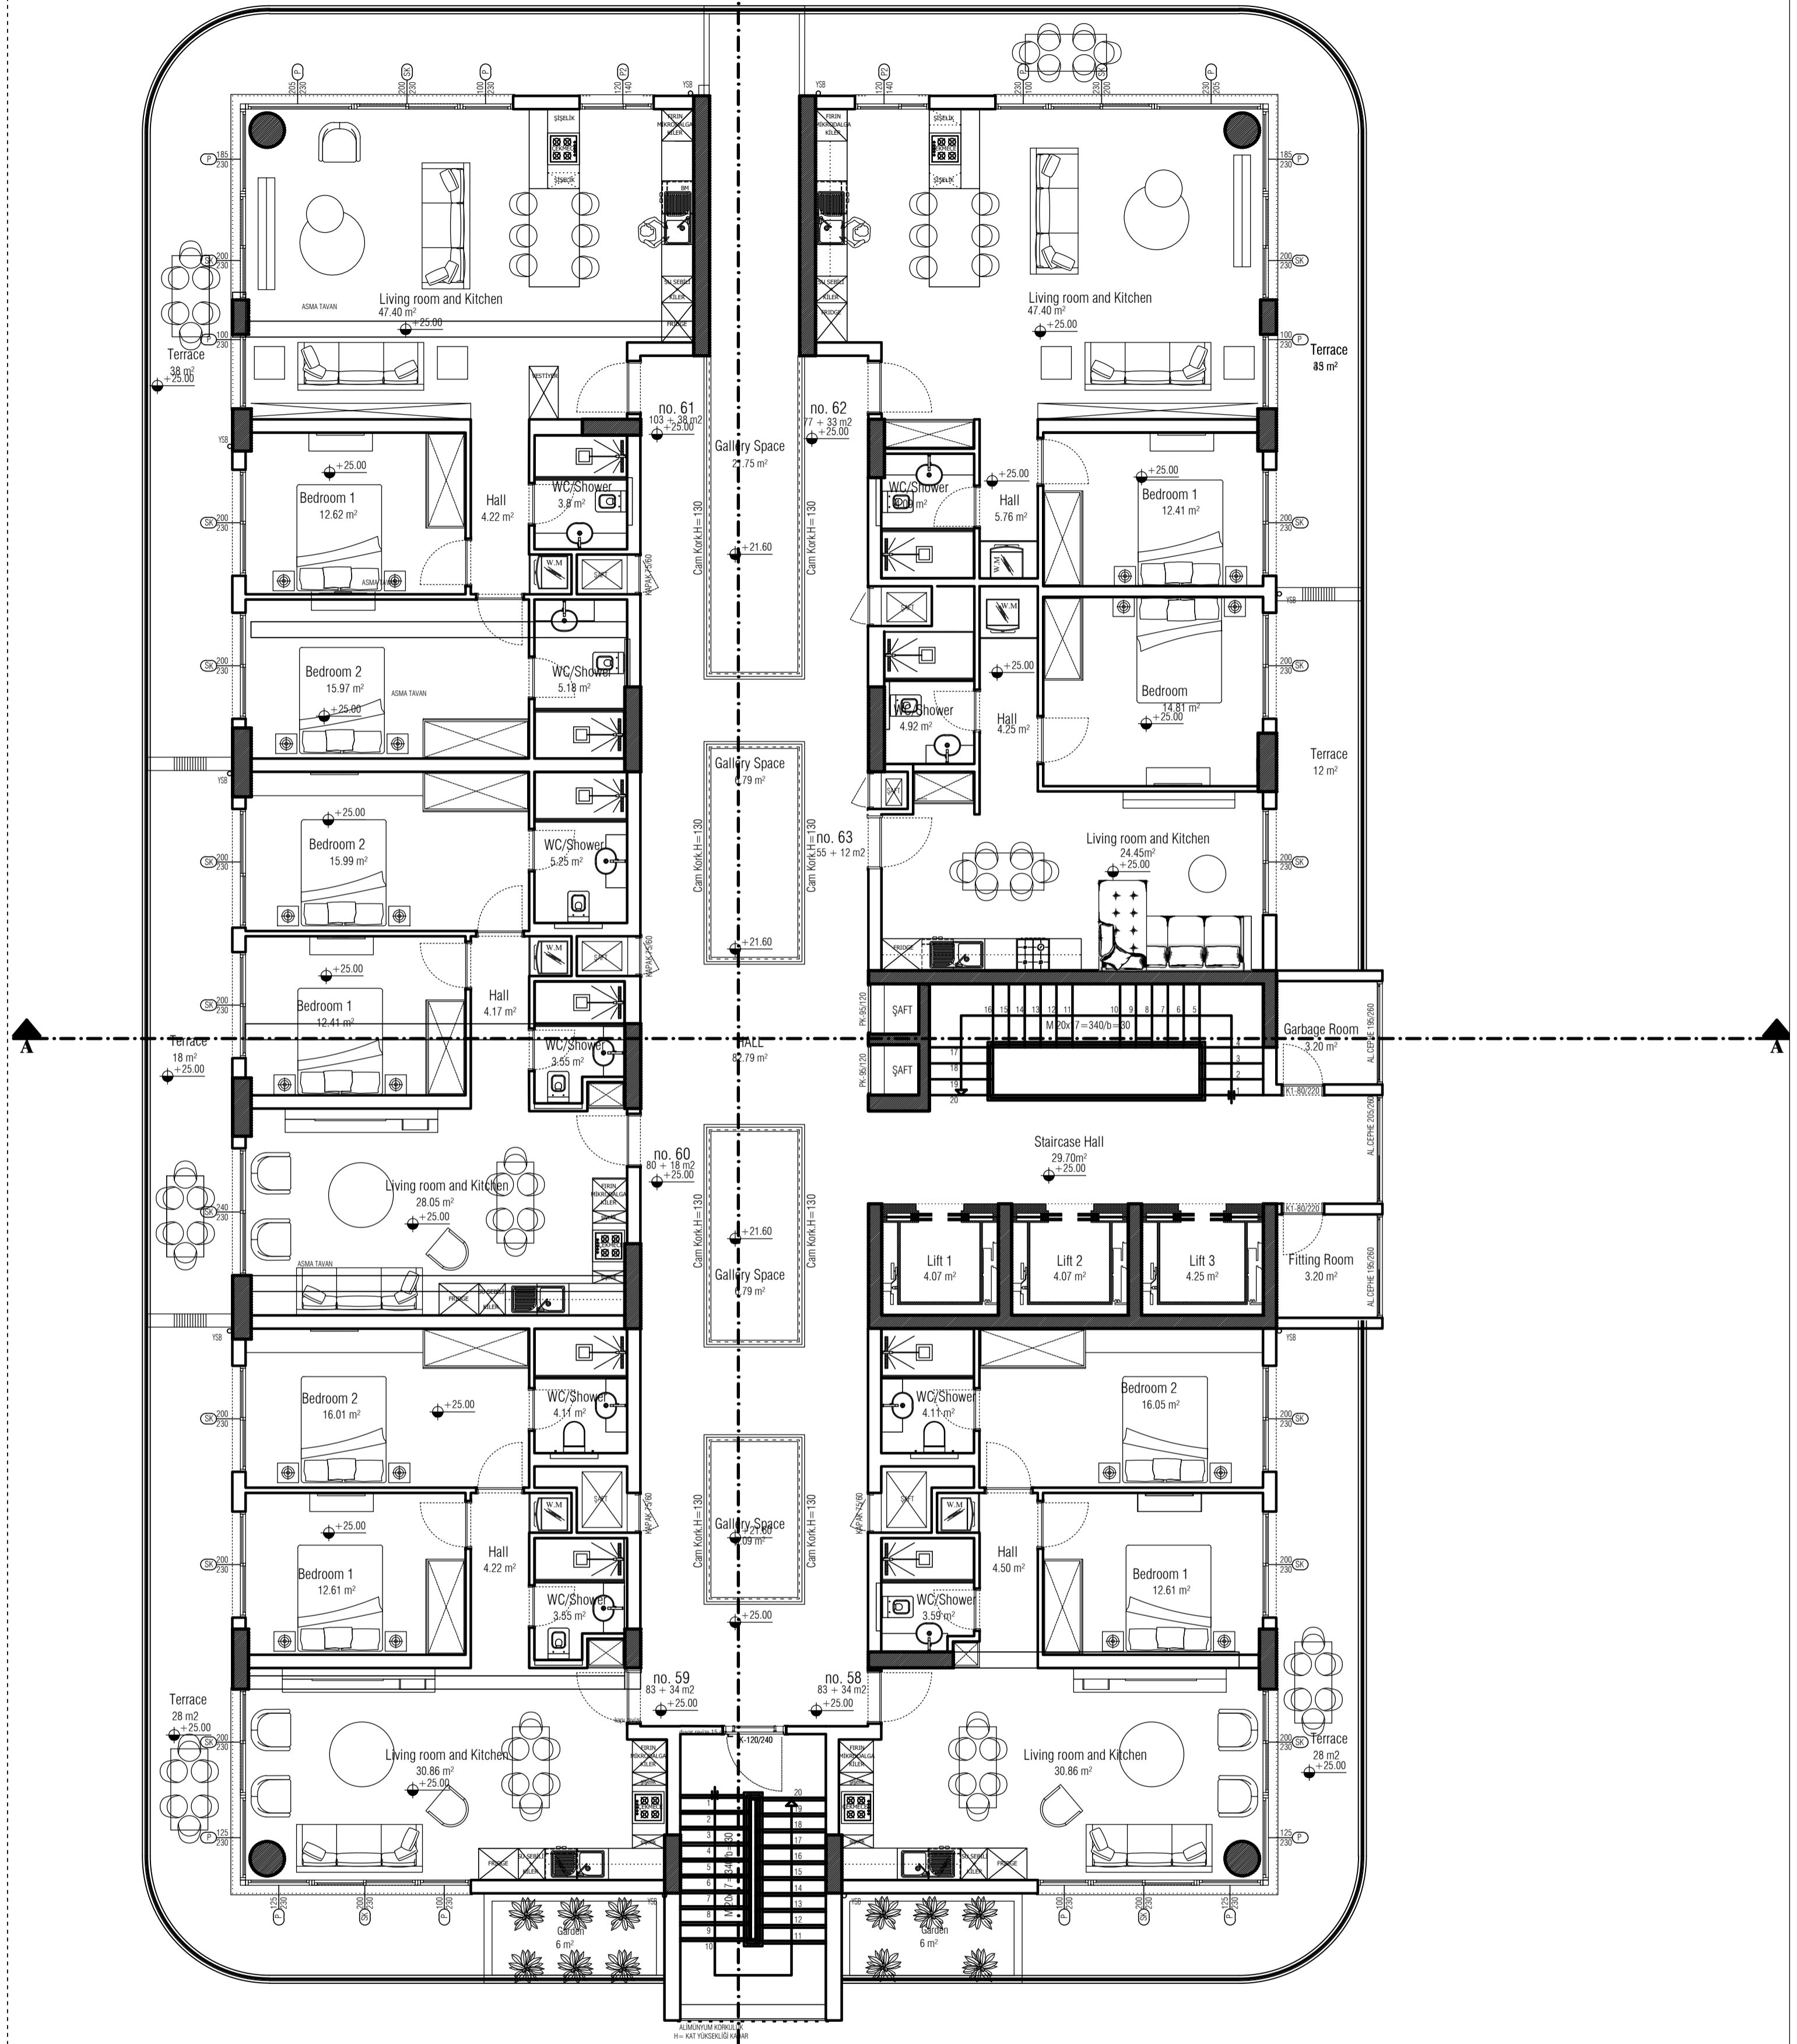


7th FLOOR
(+25.00 KODU) 7. KAT PLANI ÖLÇEK 1/100

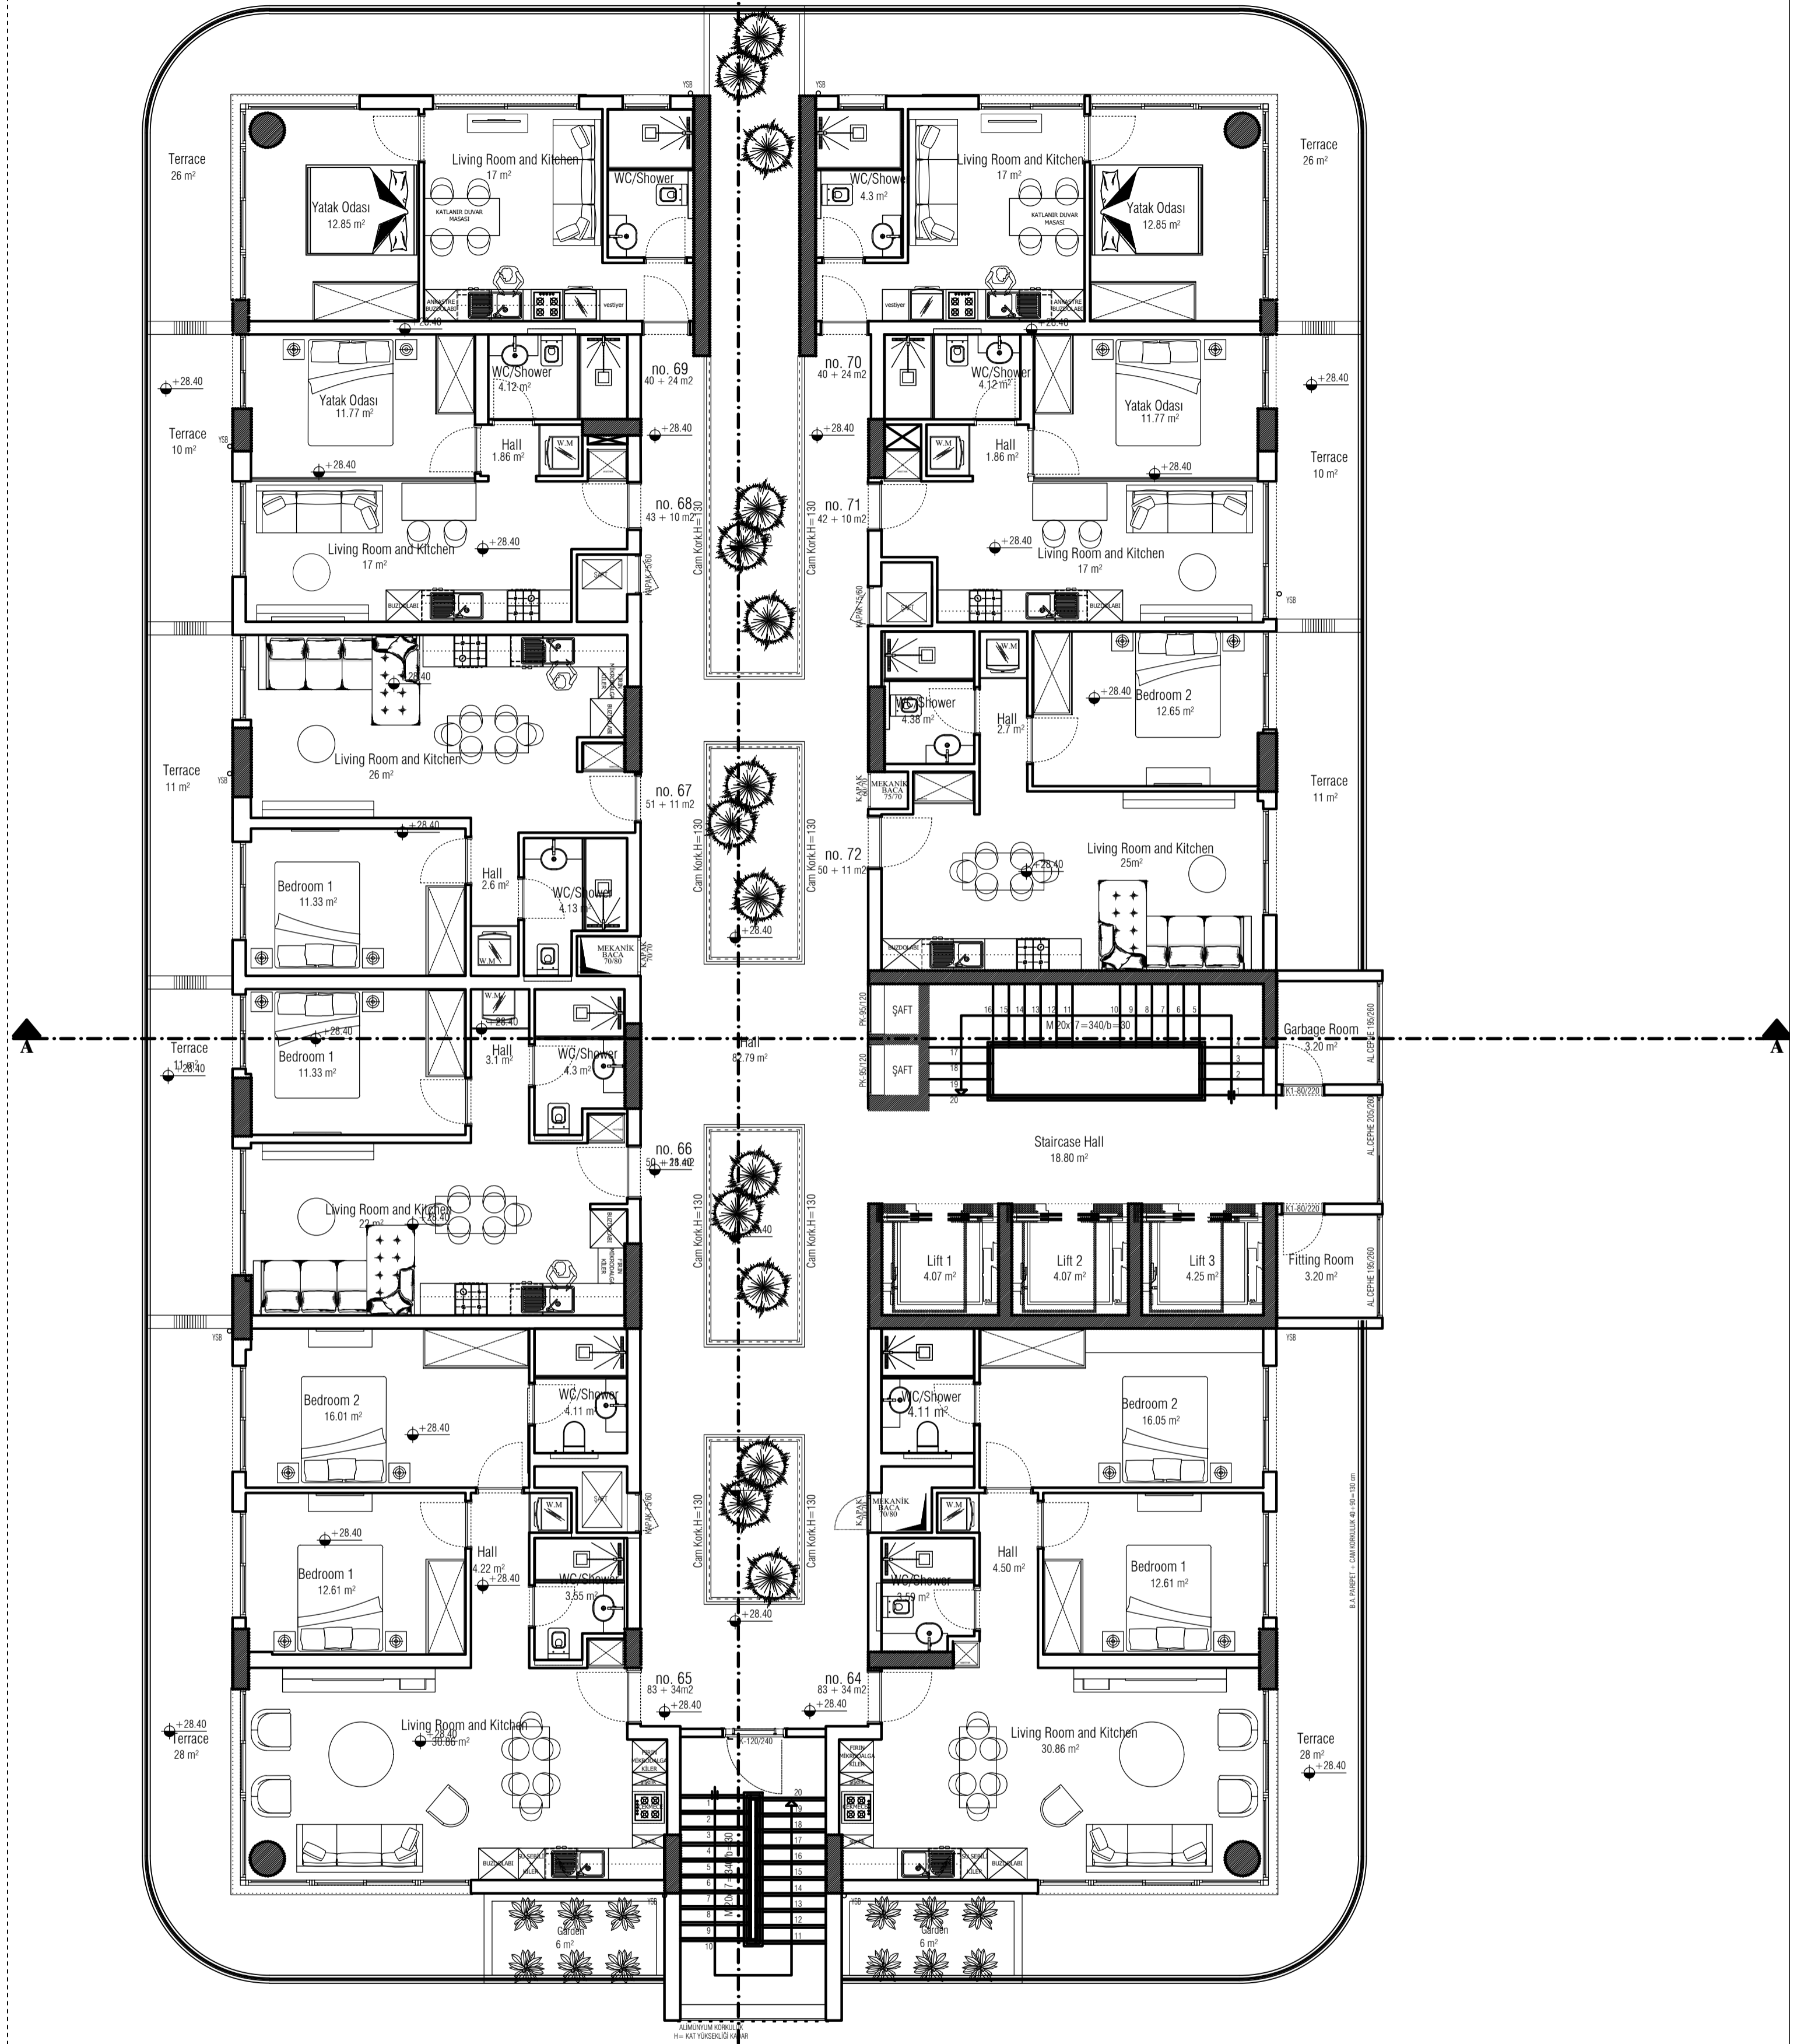


8th FLOOR
(+28.40 KODU) 8. KAT PLANI ÖLÇEK 1/100

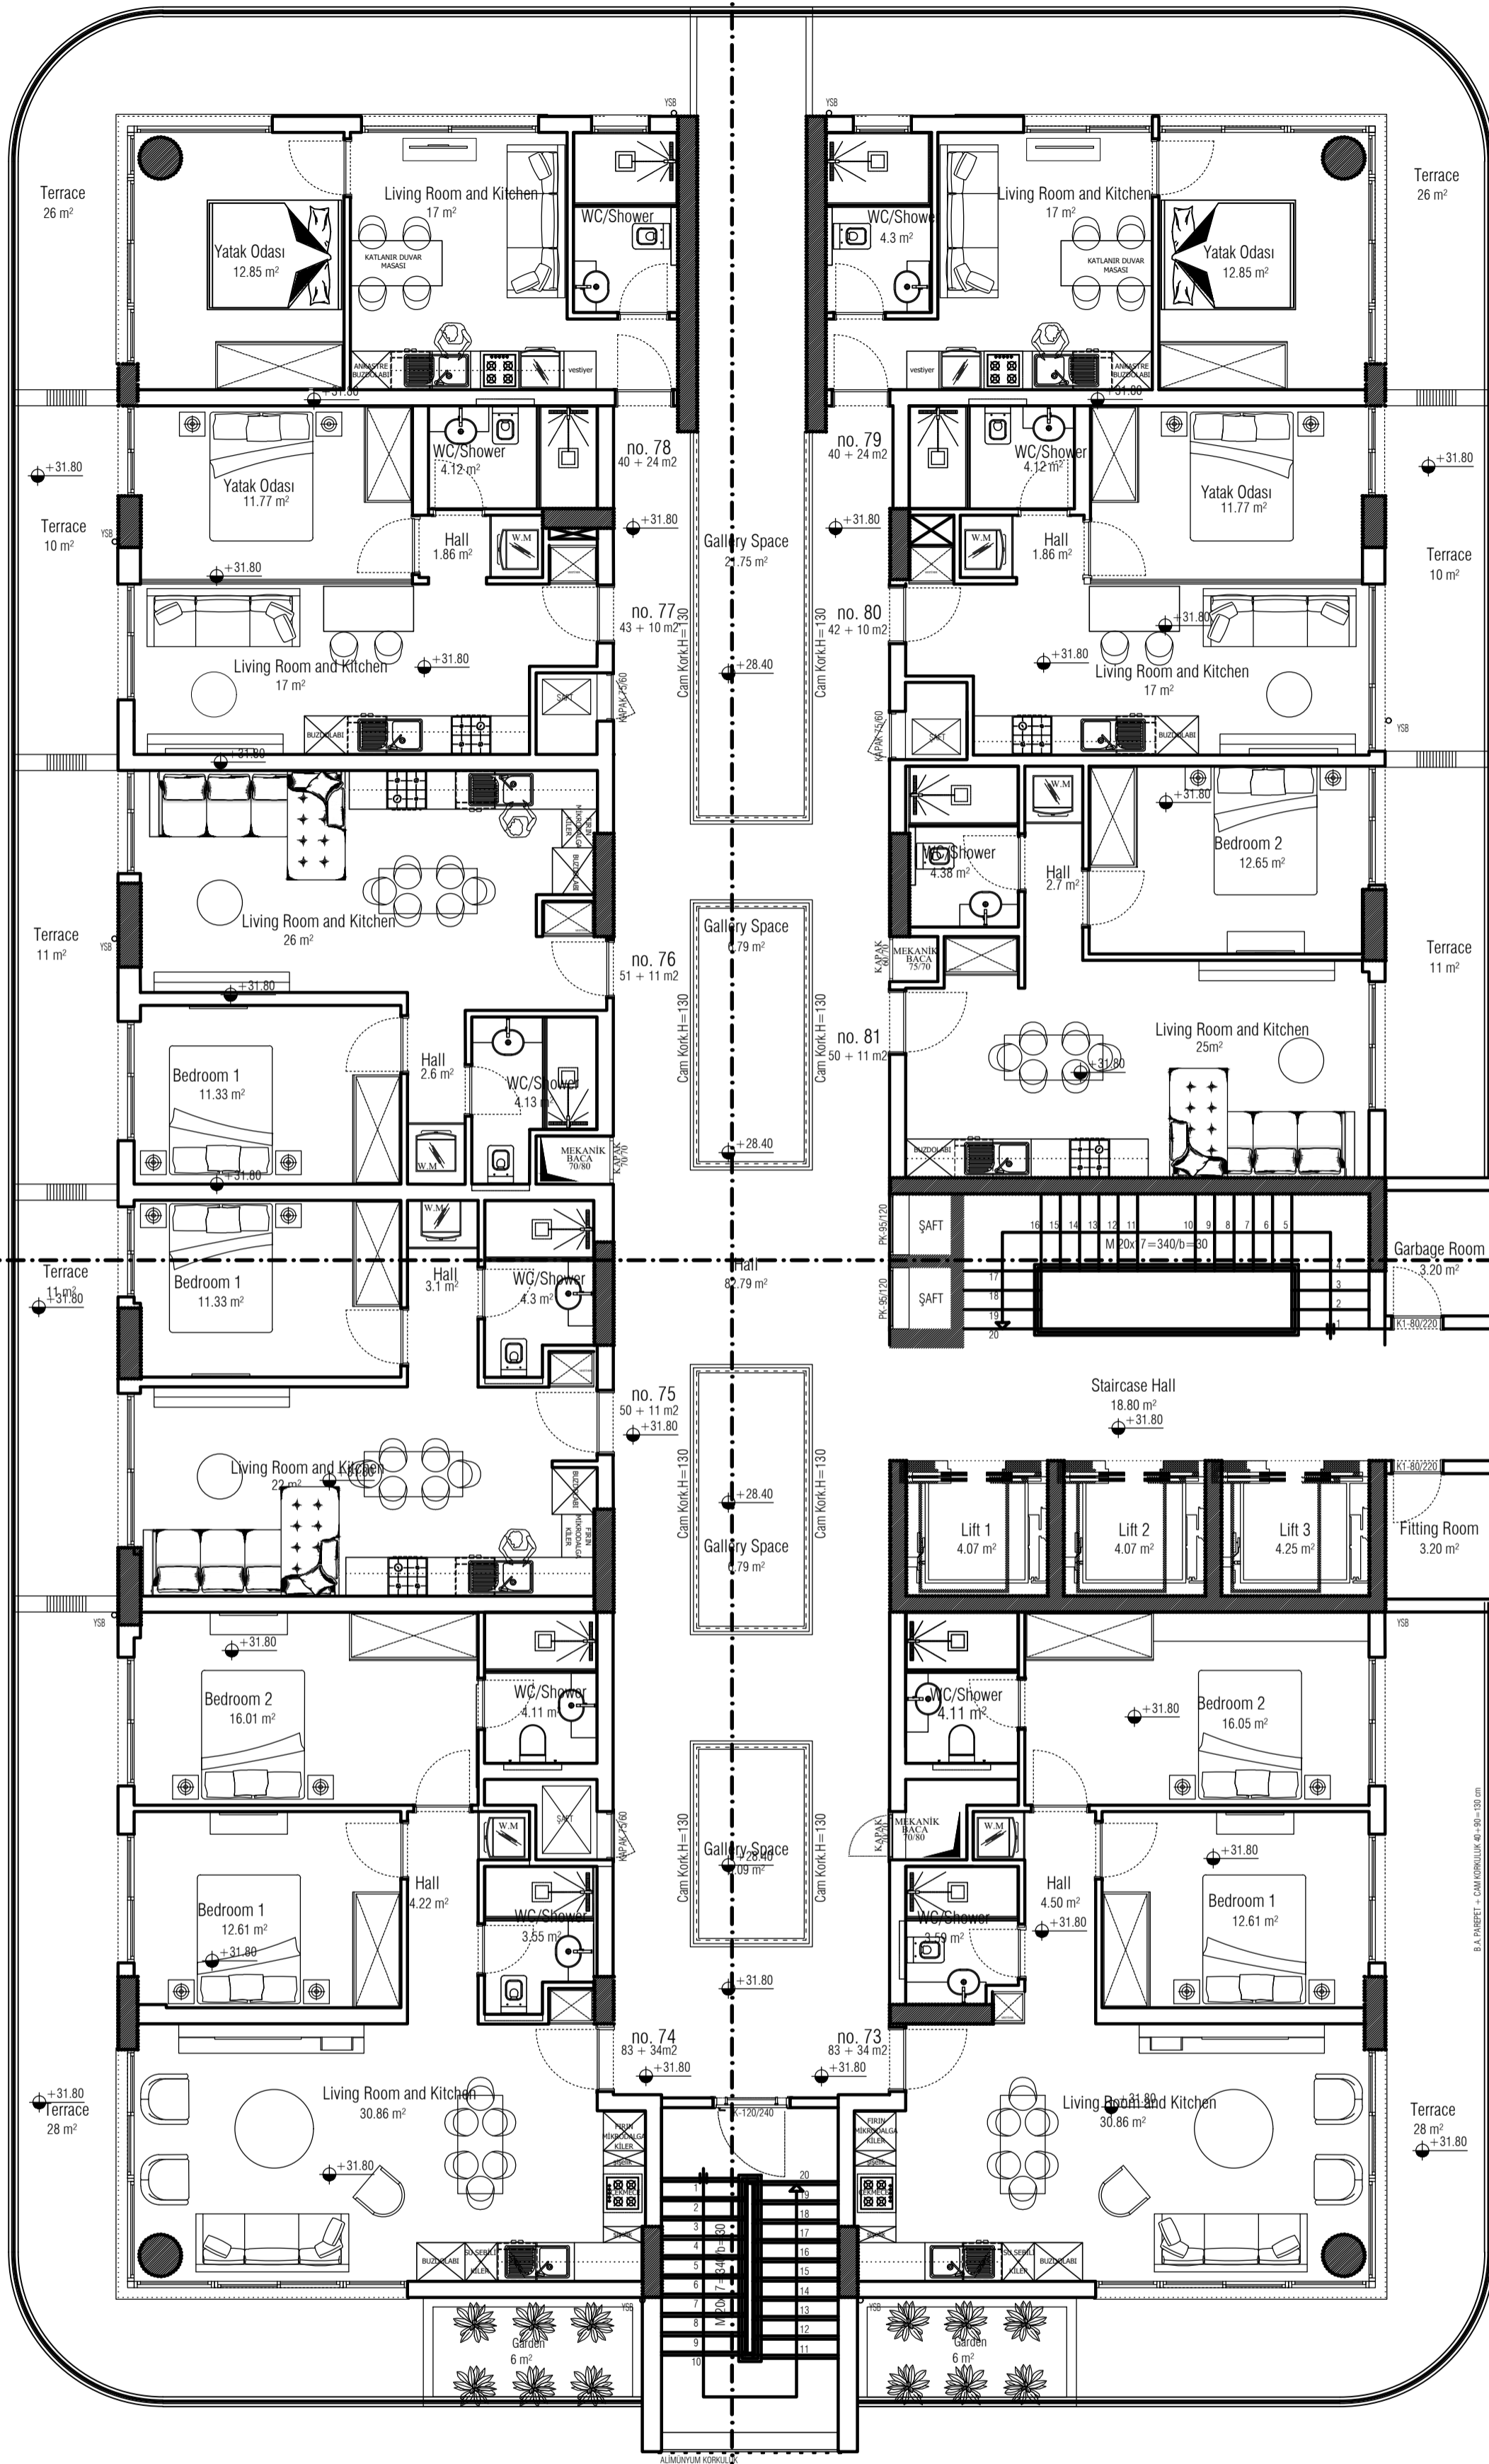


9th FLOOR
 (+31.80 KODU) 9. KAT PLANI ÖLÇEK 1/100

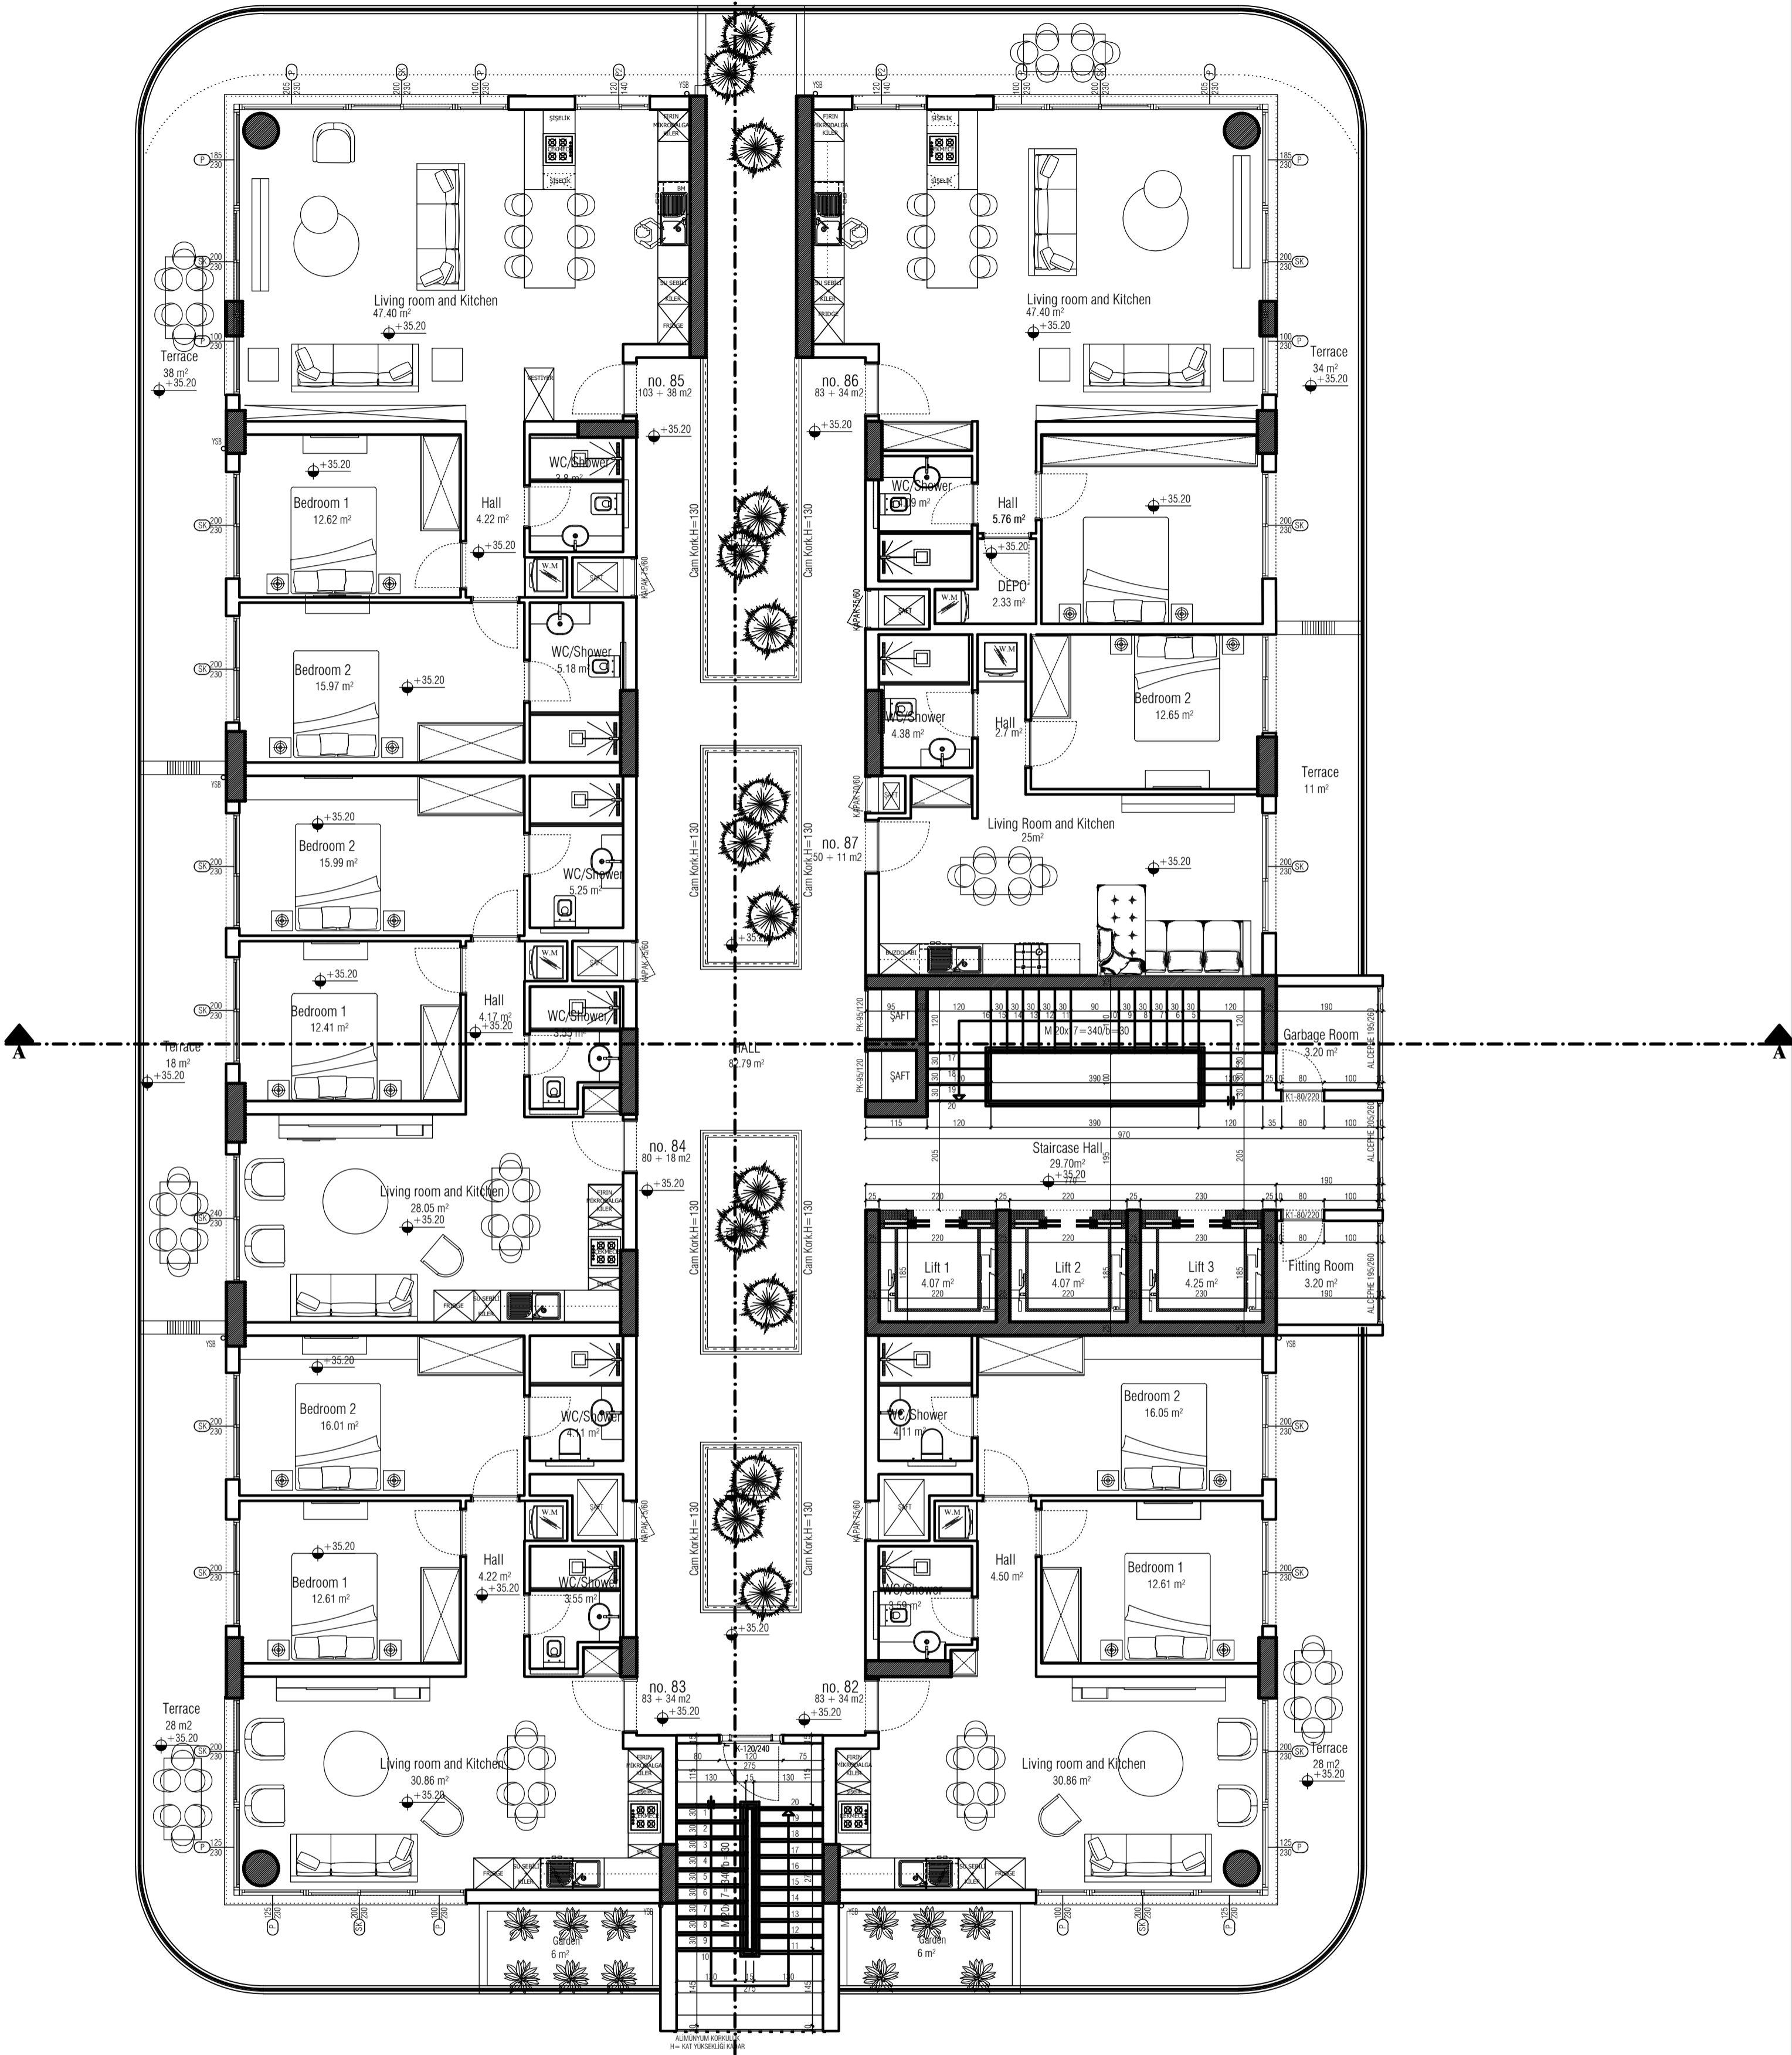


10th FLOOR
(+35.20 KODU) 10. KAT PLANI ÖLÇEK 1/100

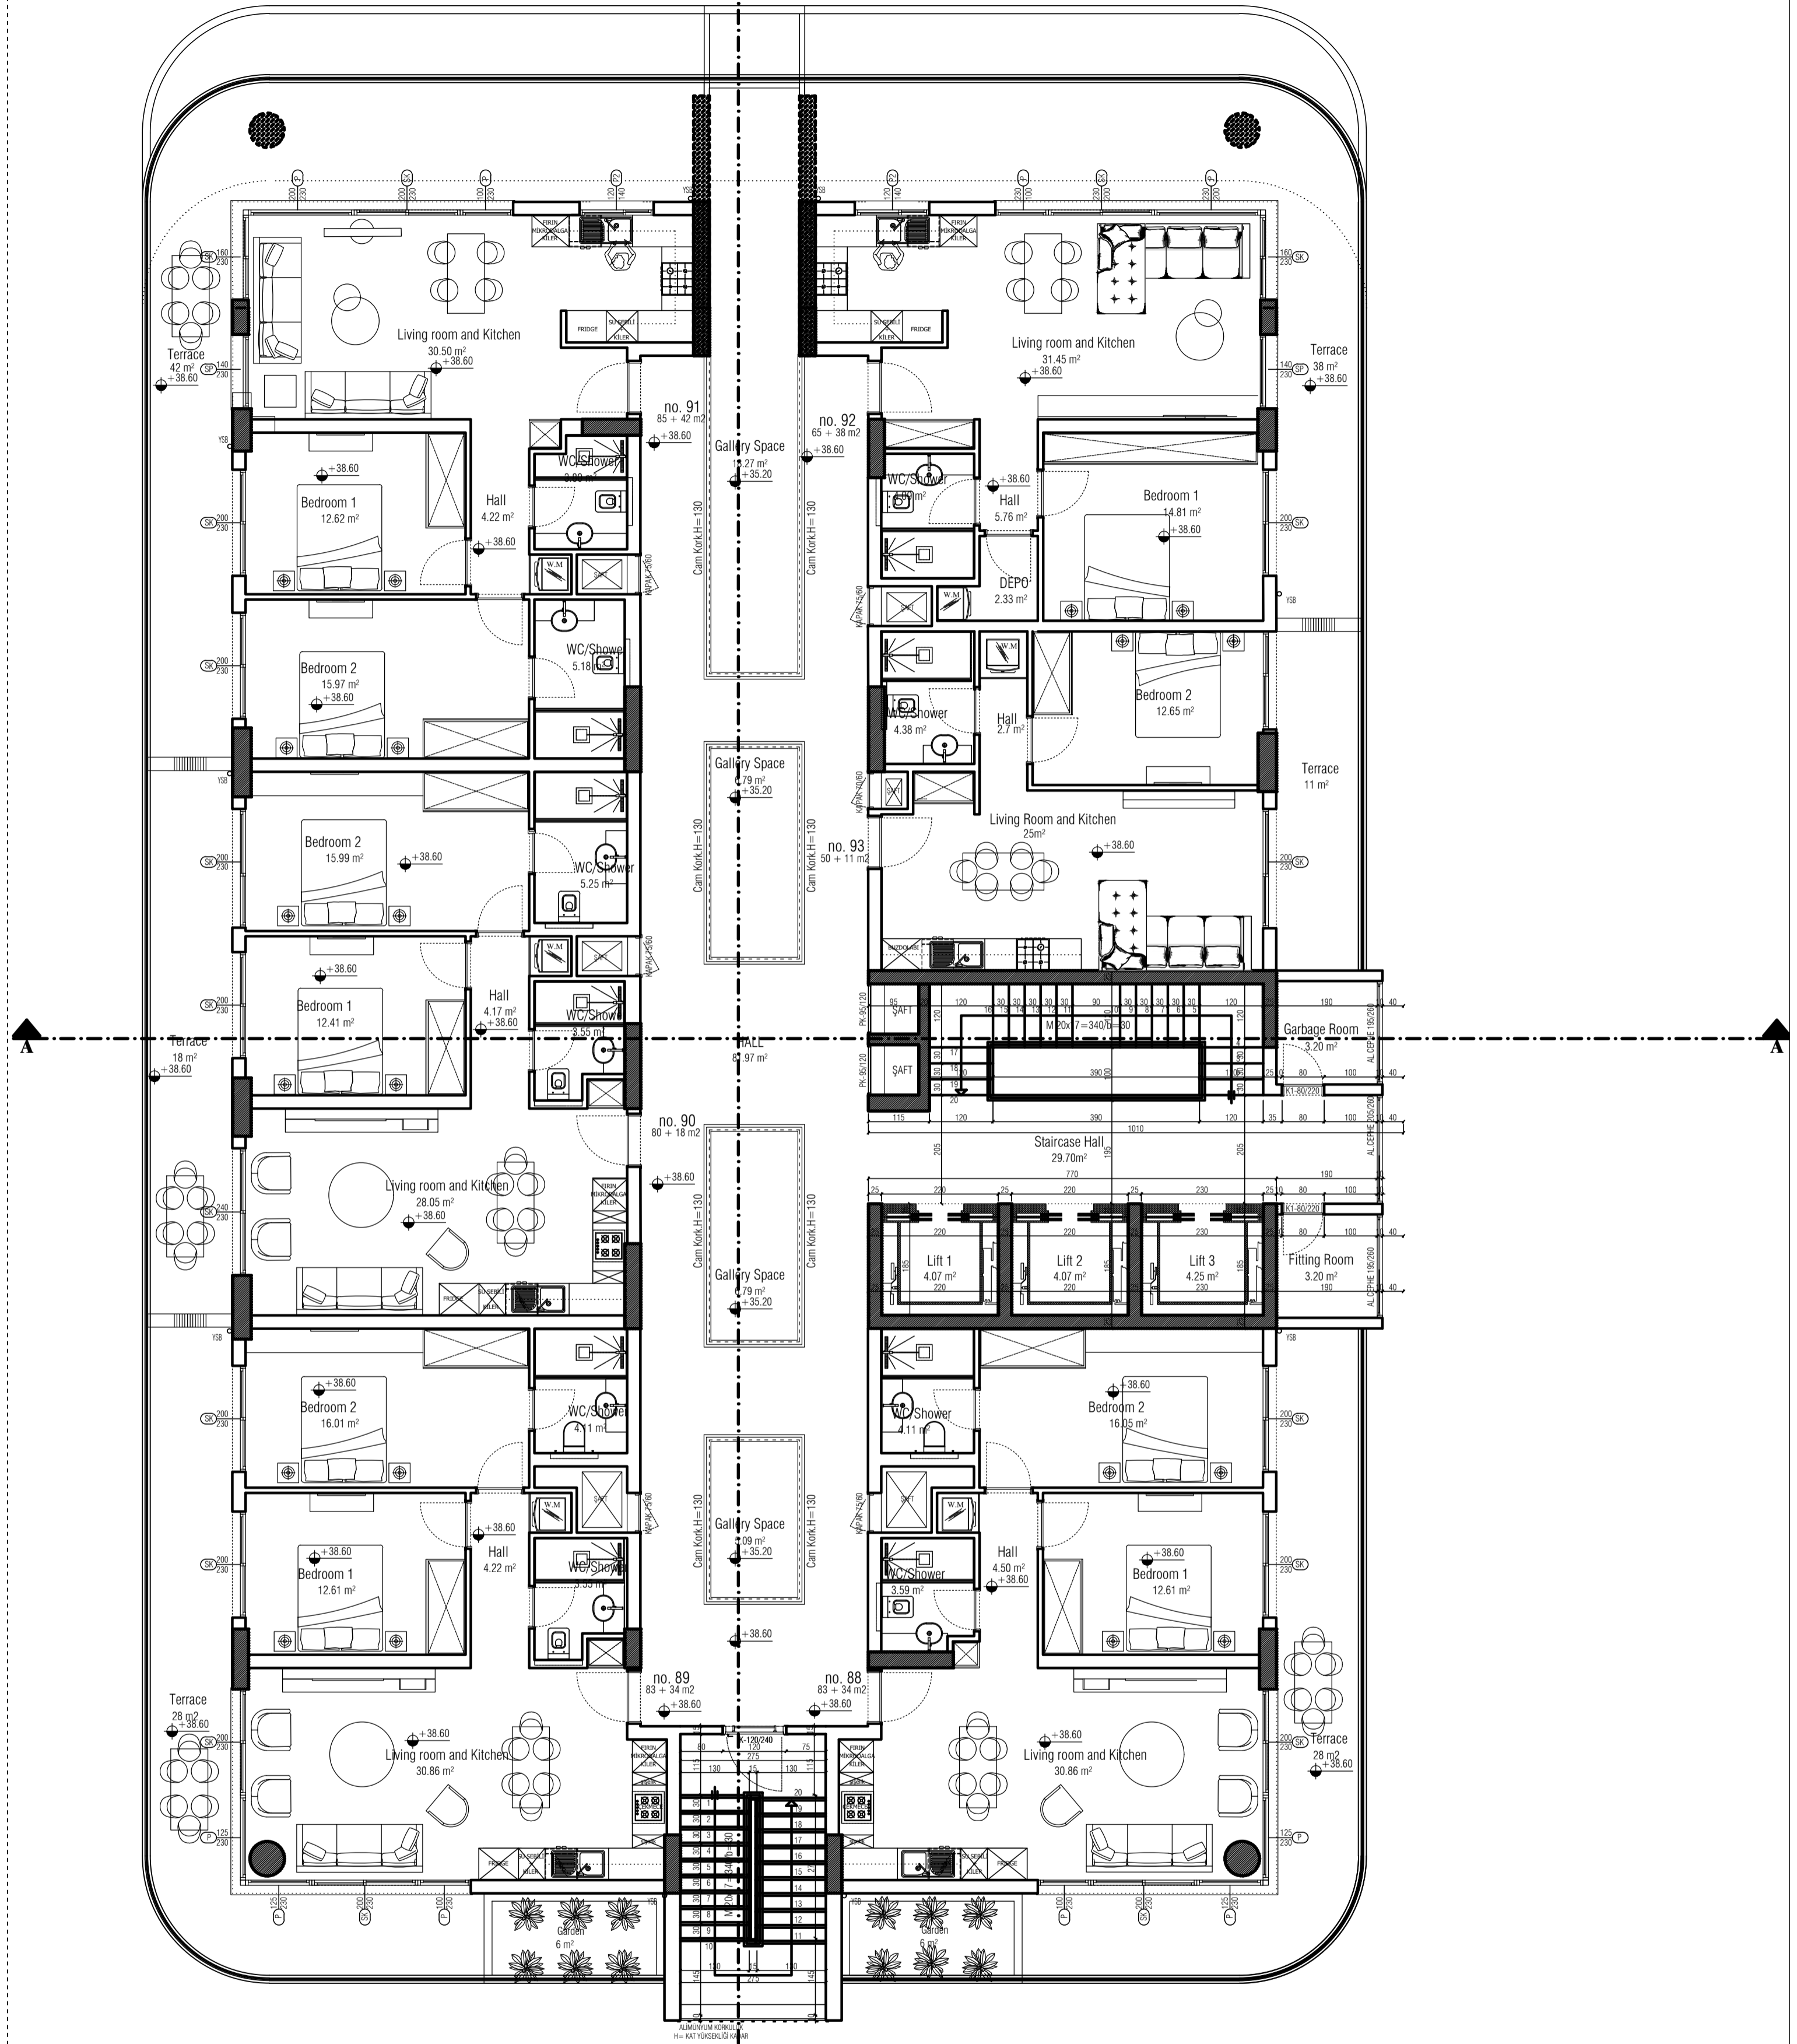


11th FLOOR
(+38.60 KODU) 11. KAT PLANI ÖLÇEK 1/100

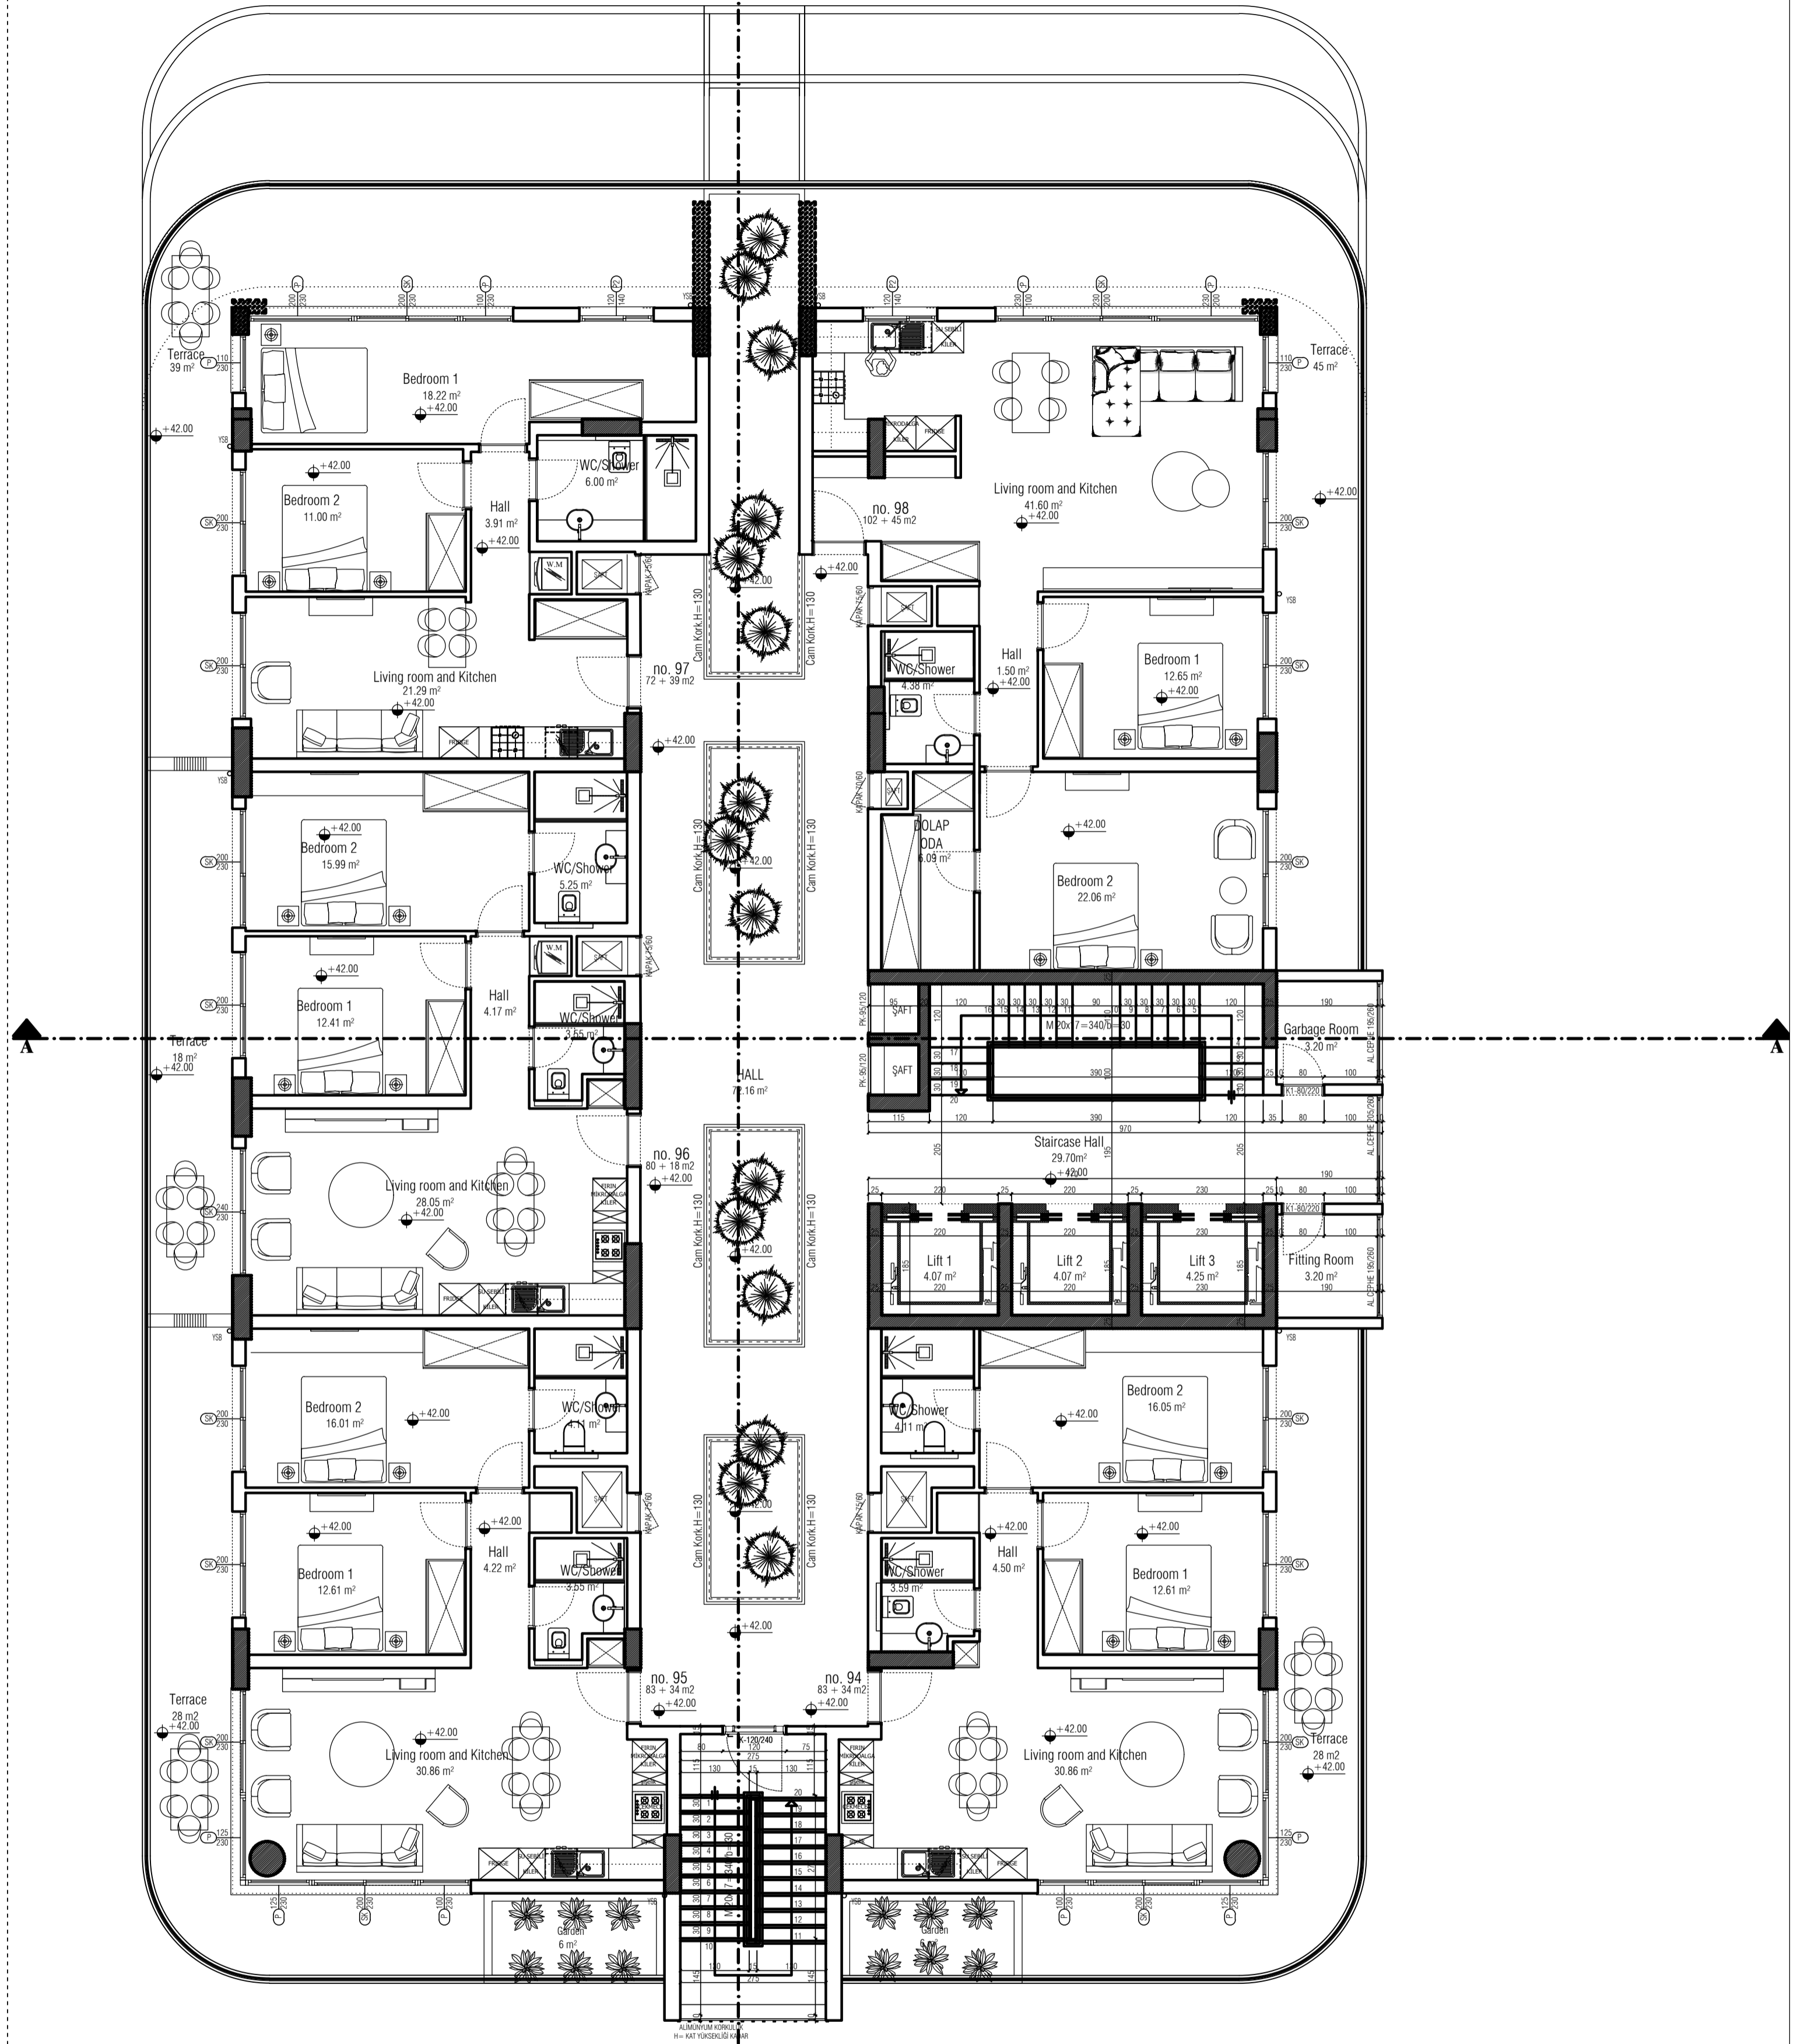


12th FLOOR
(+42.00 KODU) 12. KAT PLANI ÖLÇEK 1/100

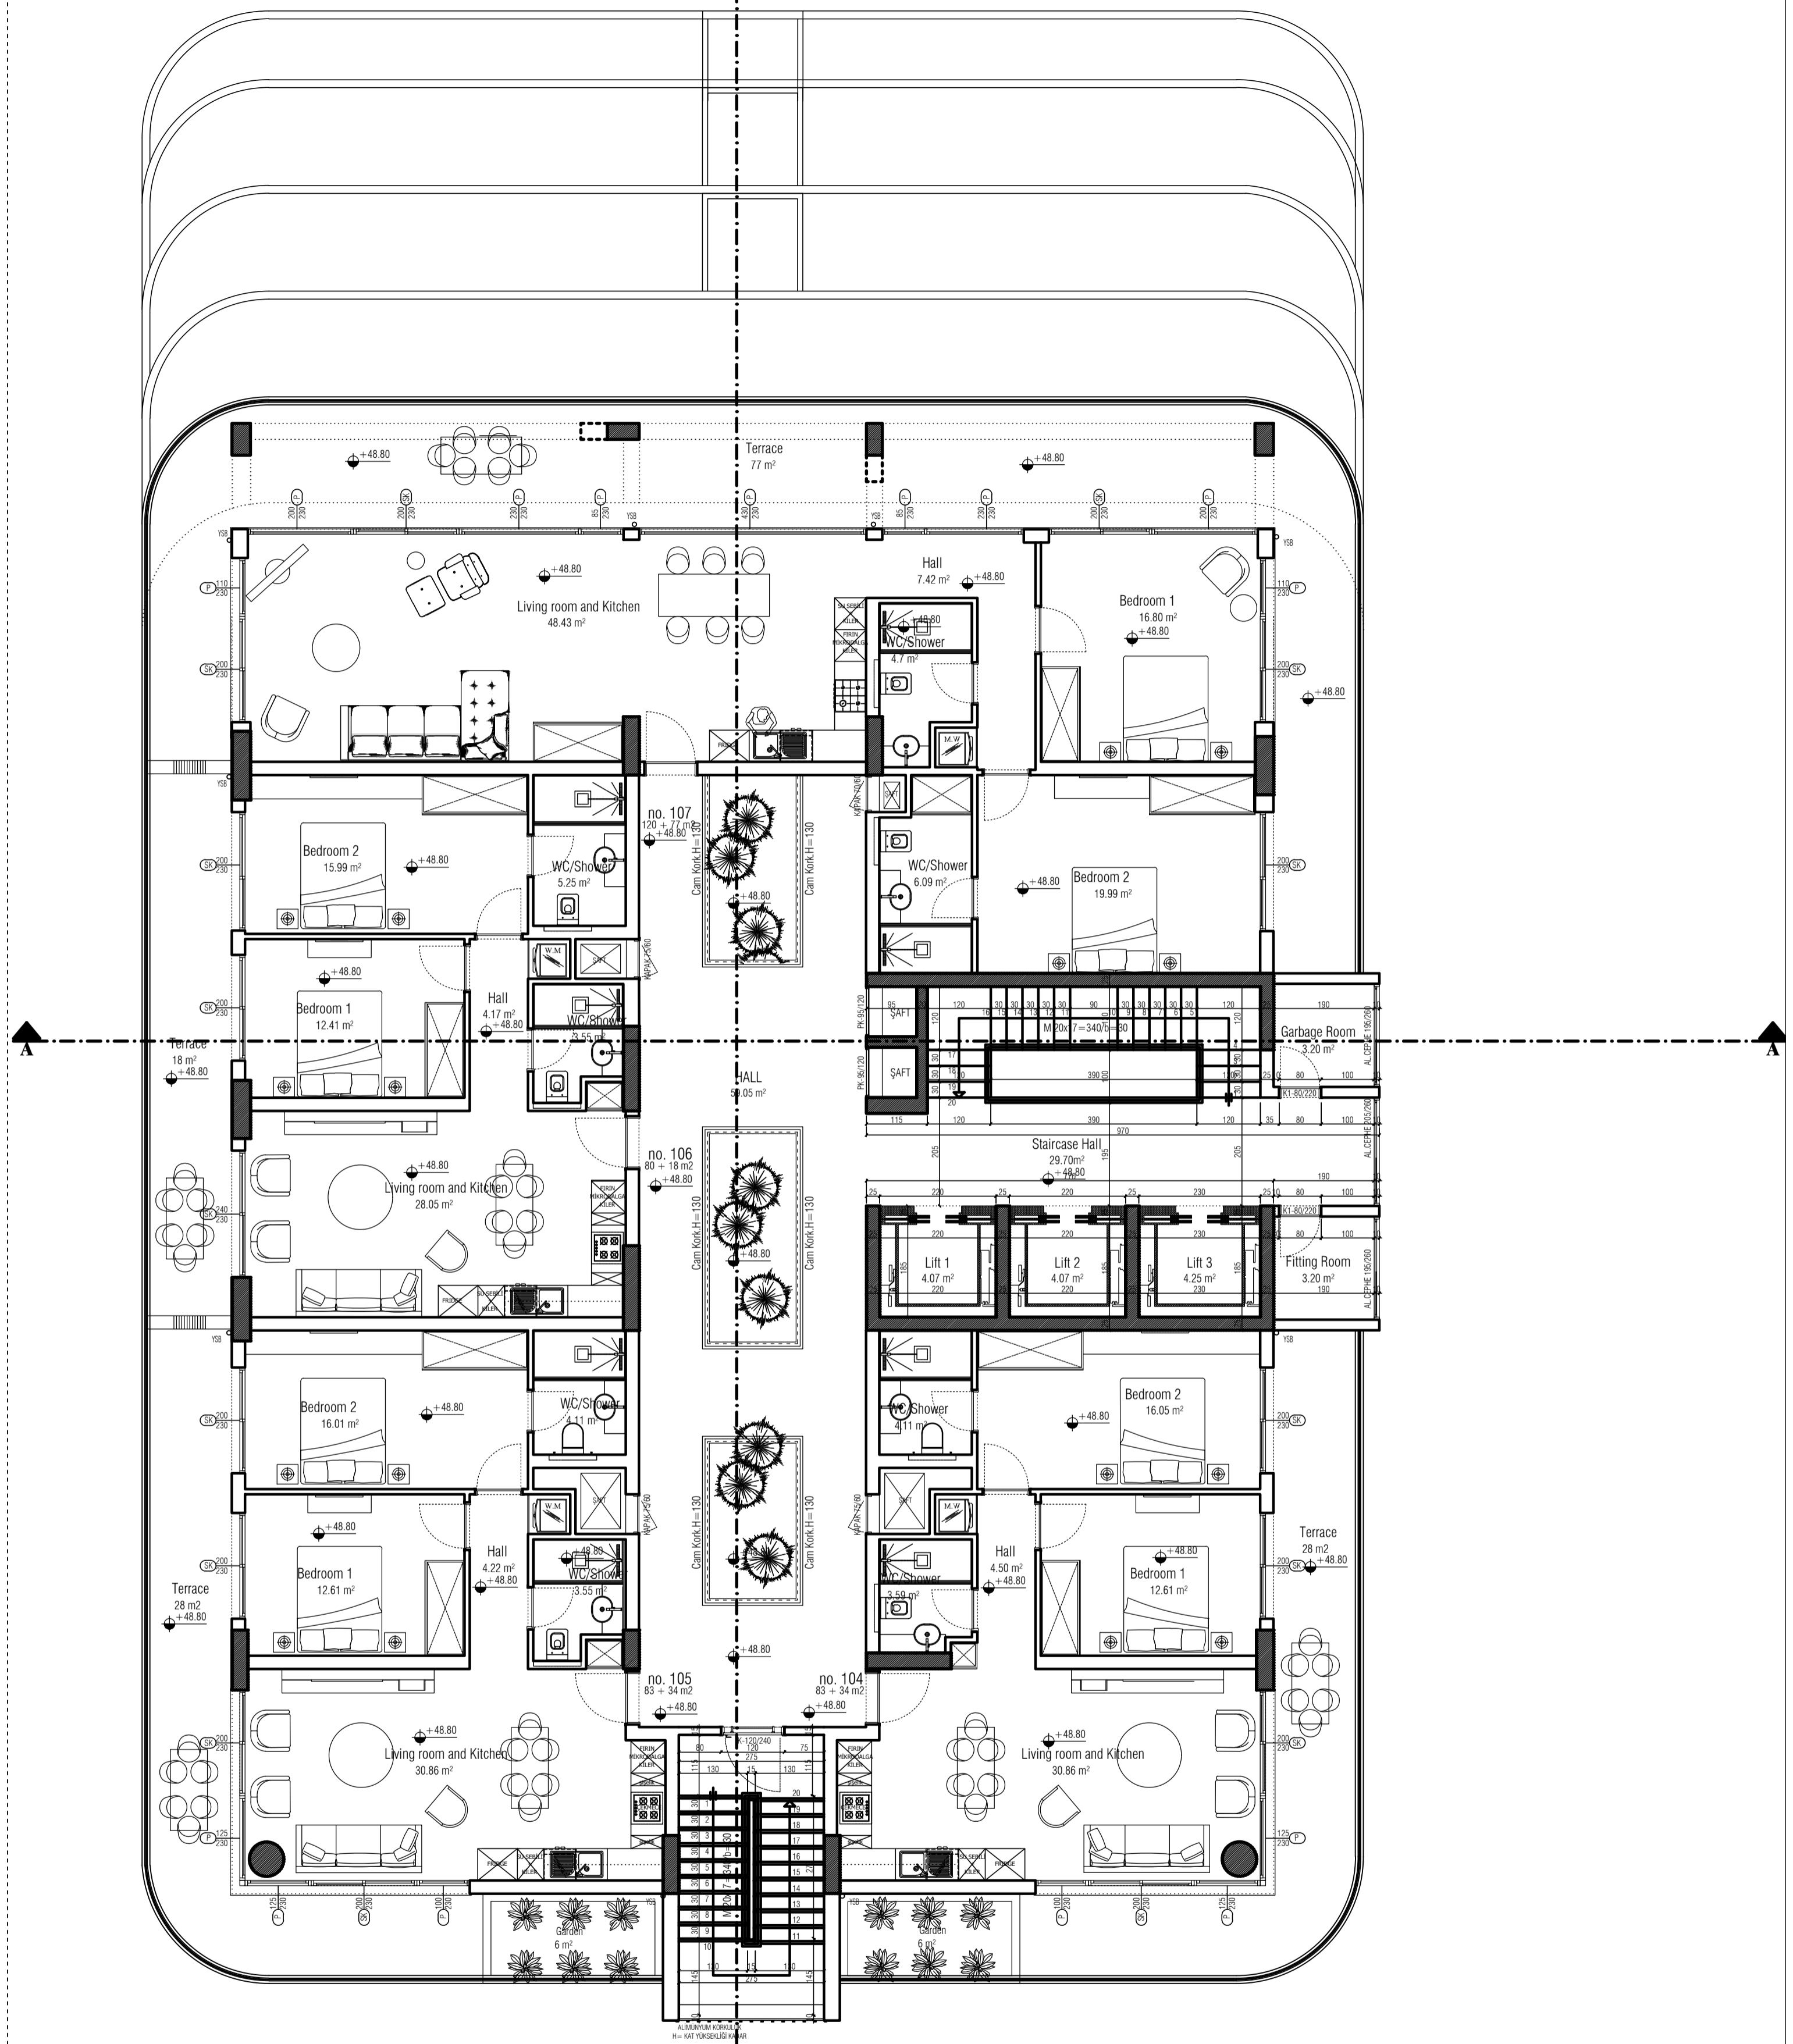


14th FLOOR
(+48.80 KODU) 14. KAT PLANI ÖLÇEK 1/100

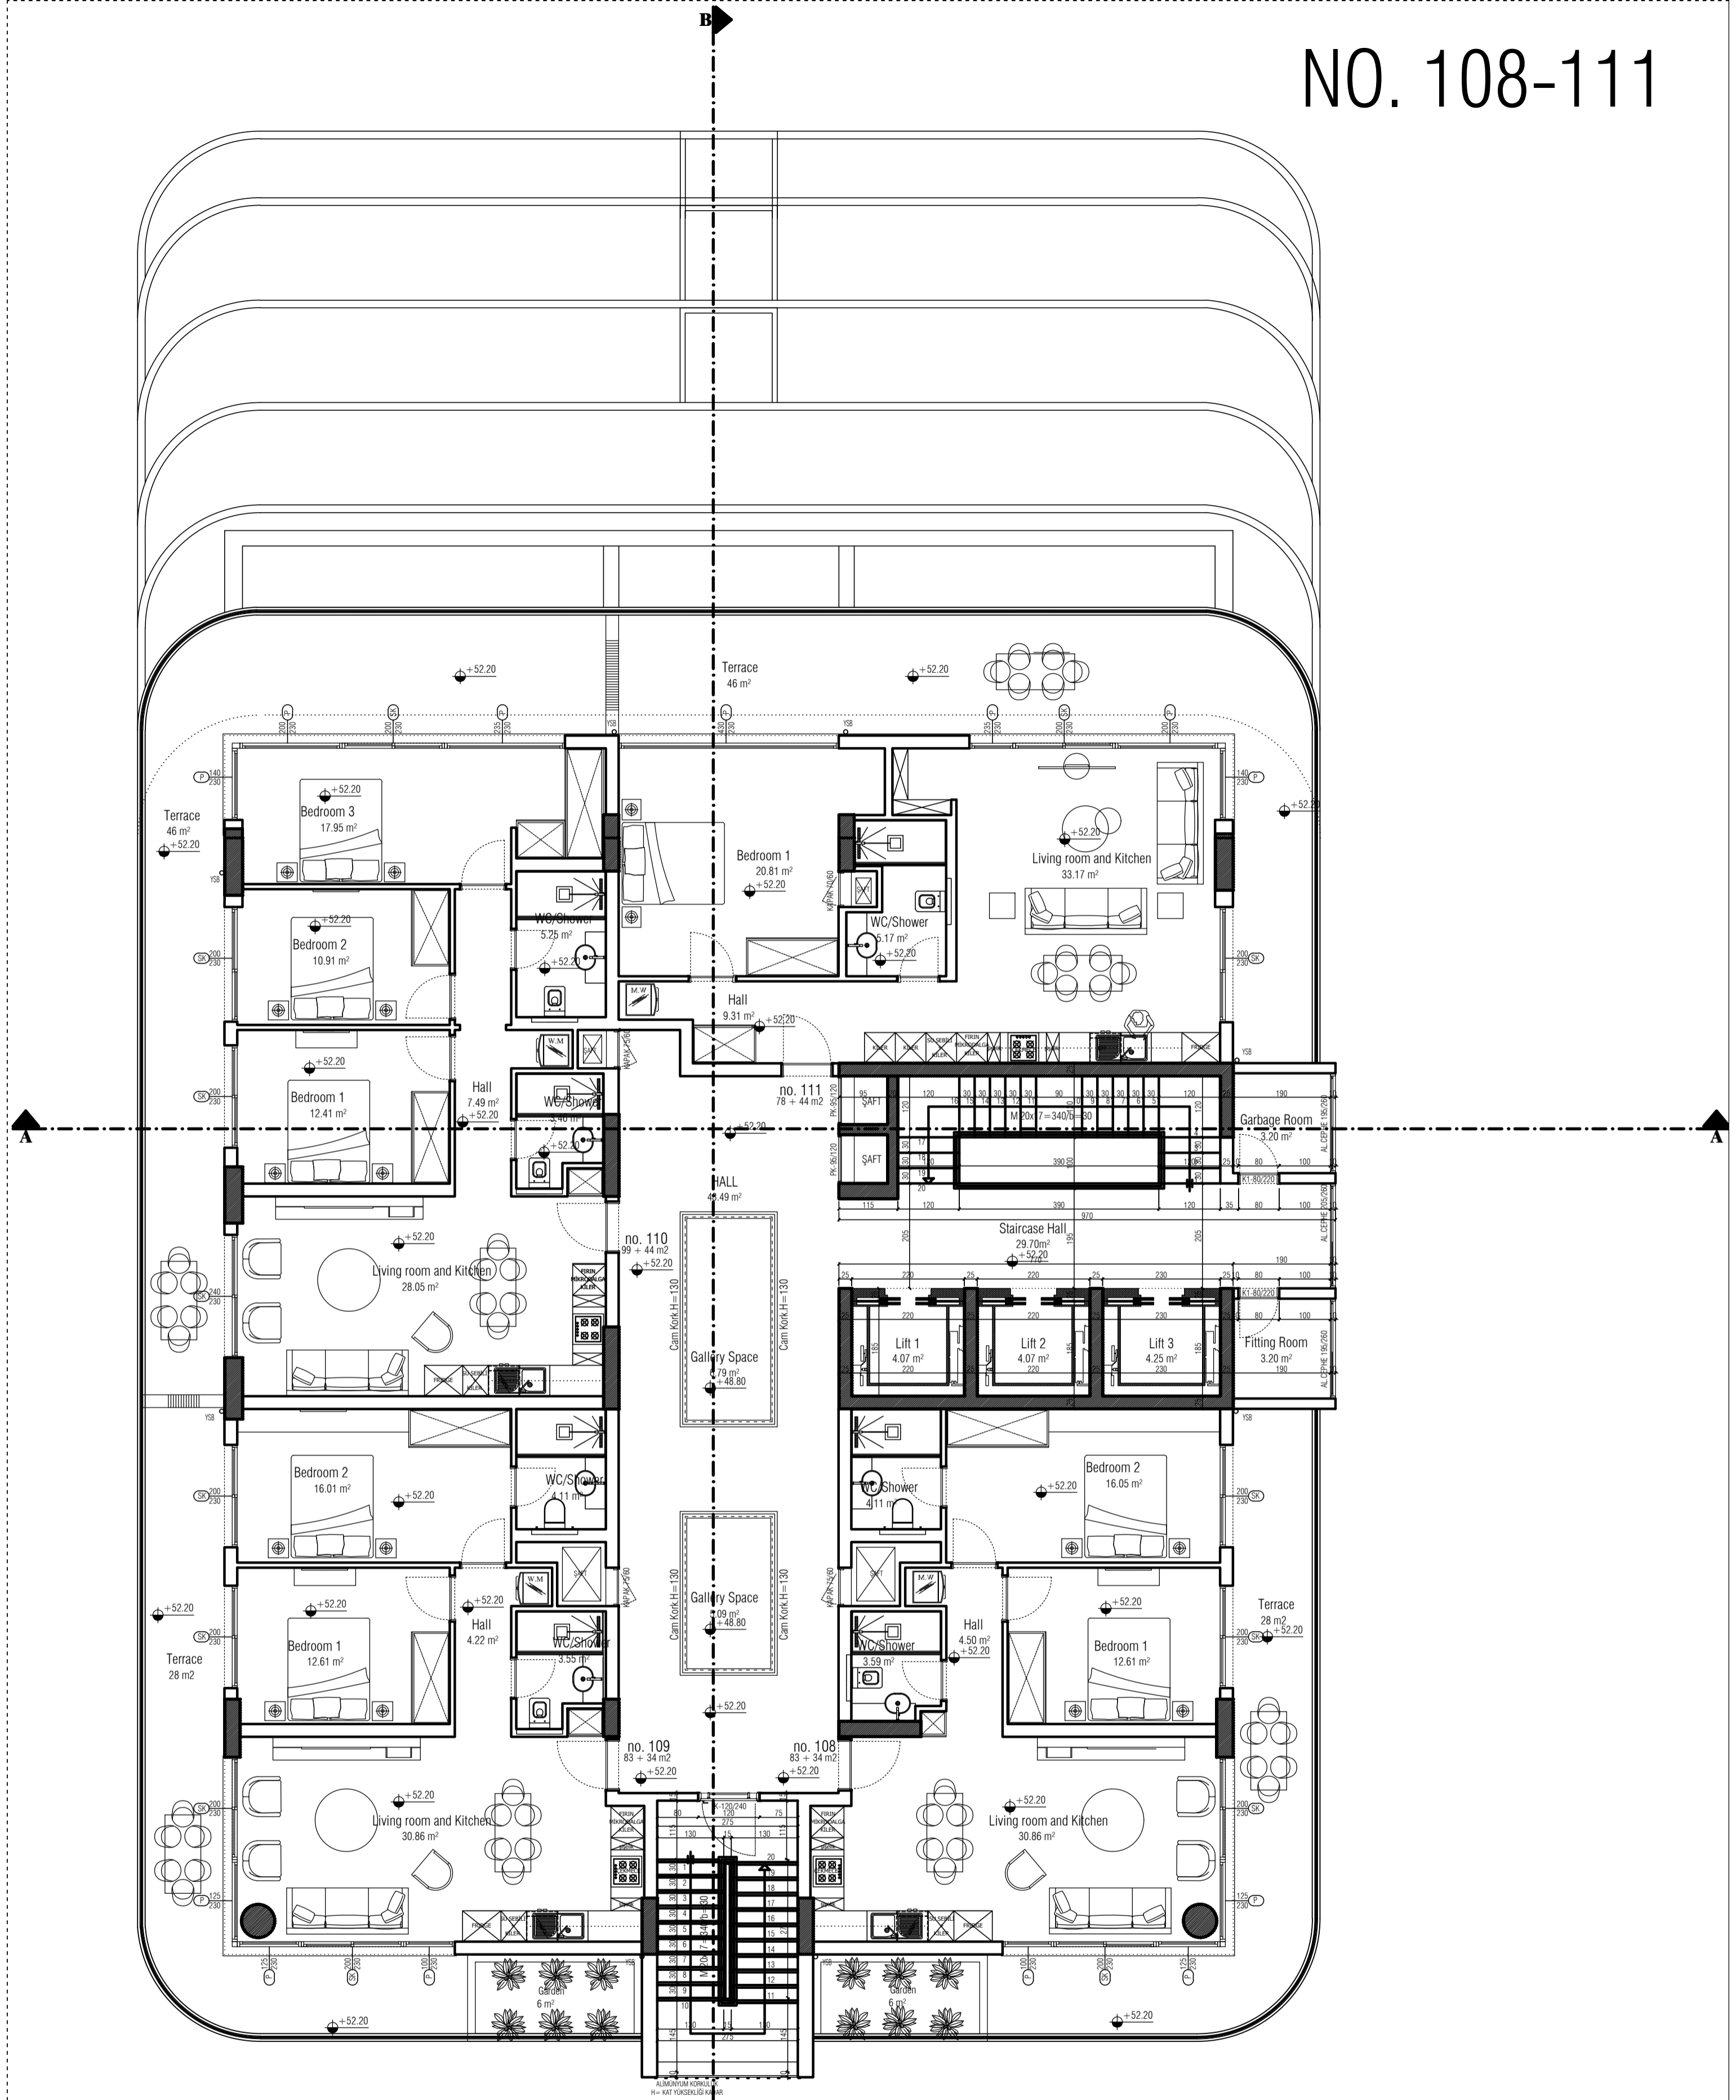


15th FLOOR
(+52.20 KODU) 15. KAT PLANI ÖLÇEK 1/100

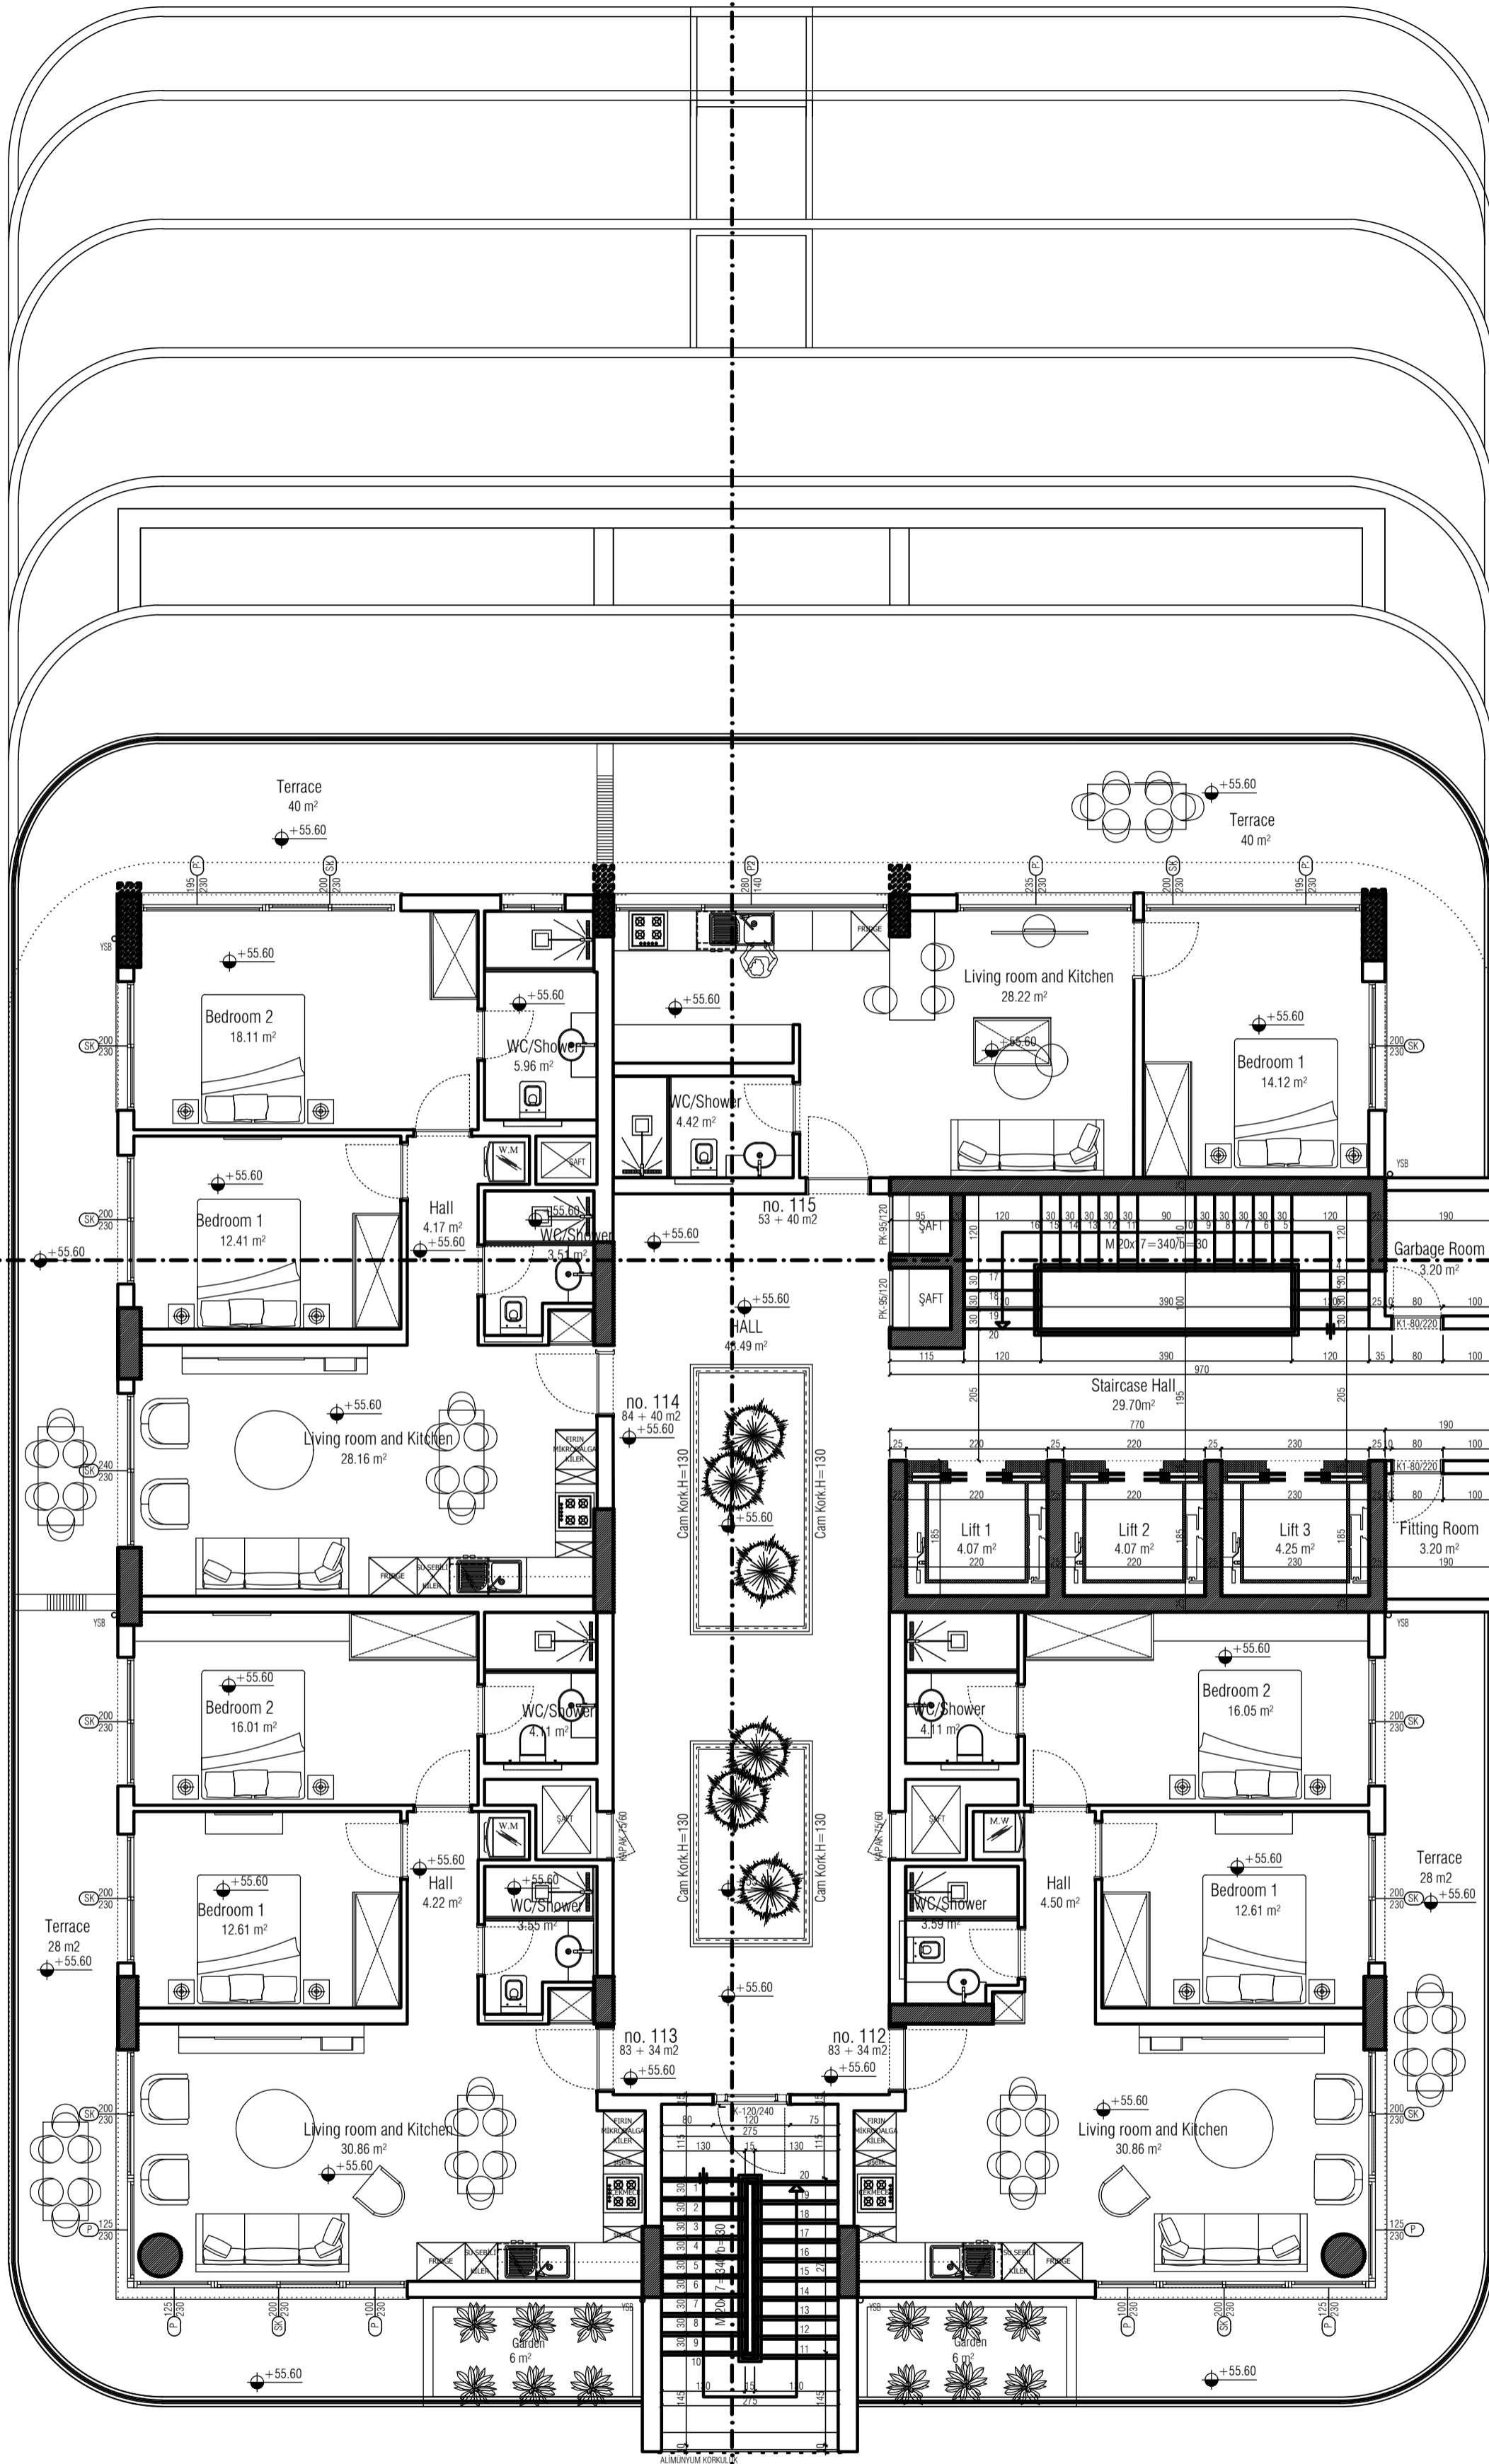

16th FLOOR
(+55.60 KODU) 16. KAT PLANI ÖLÇEK 1/100

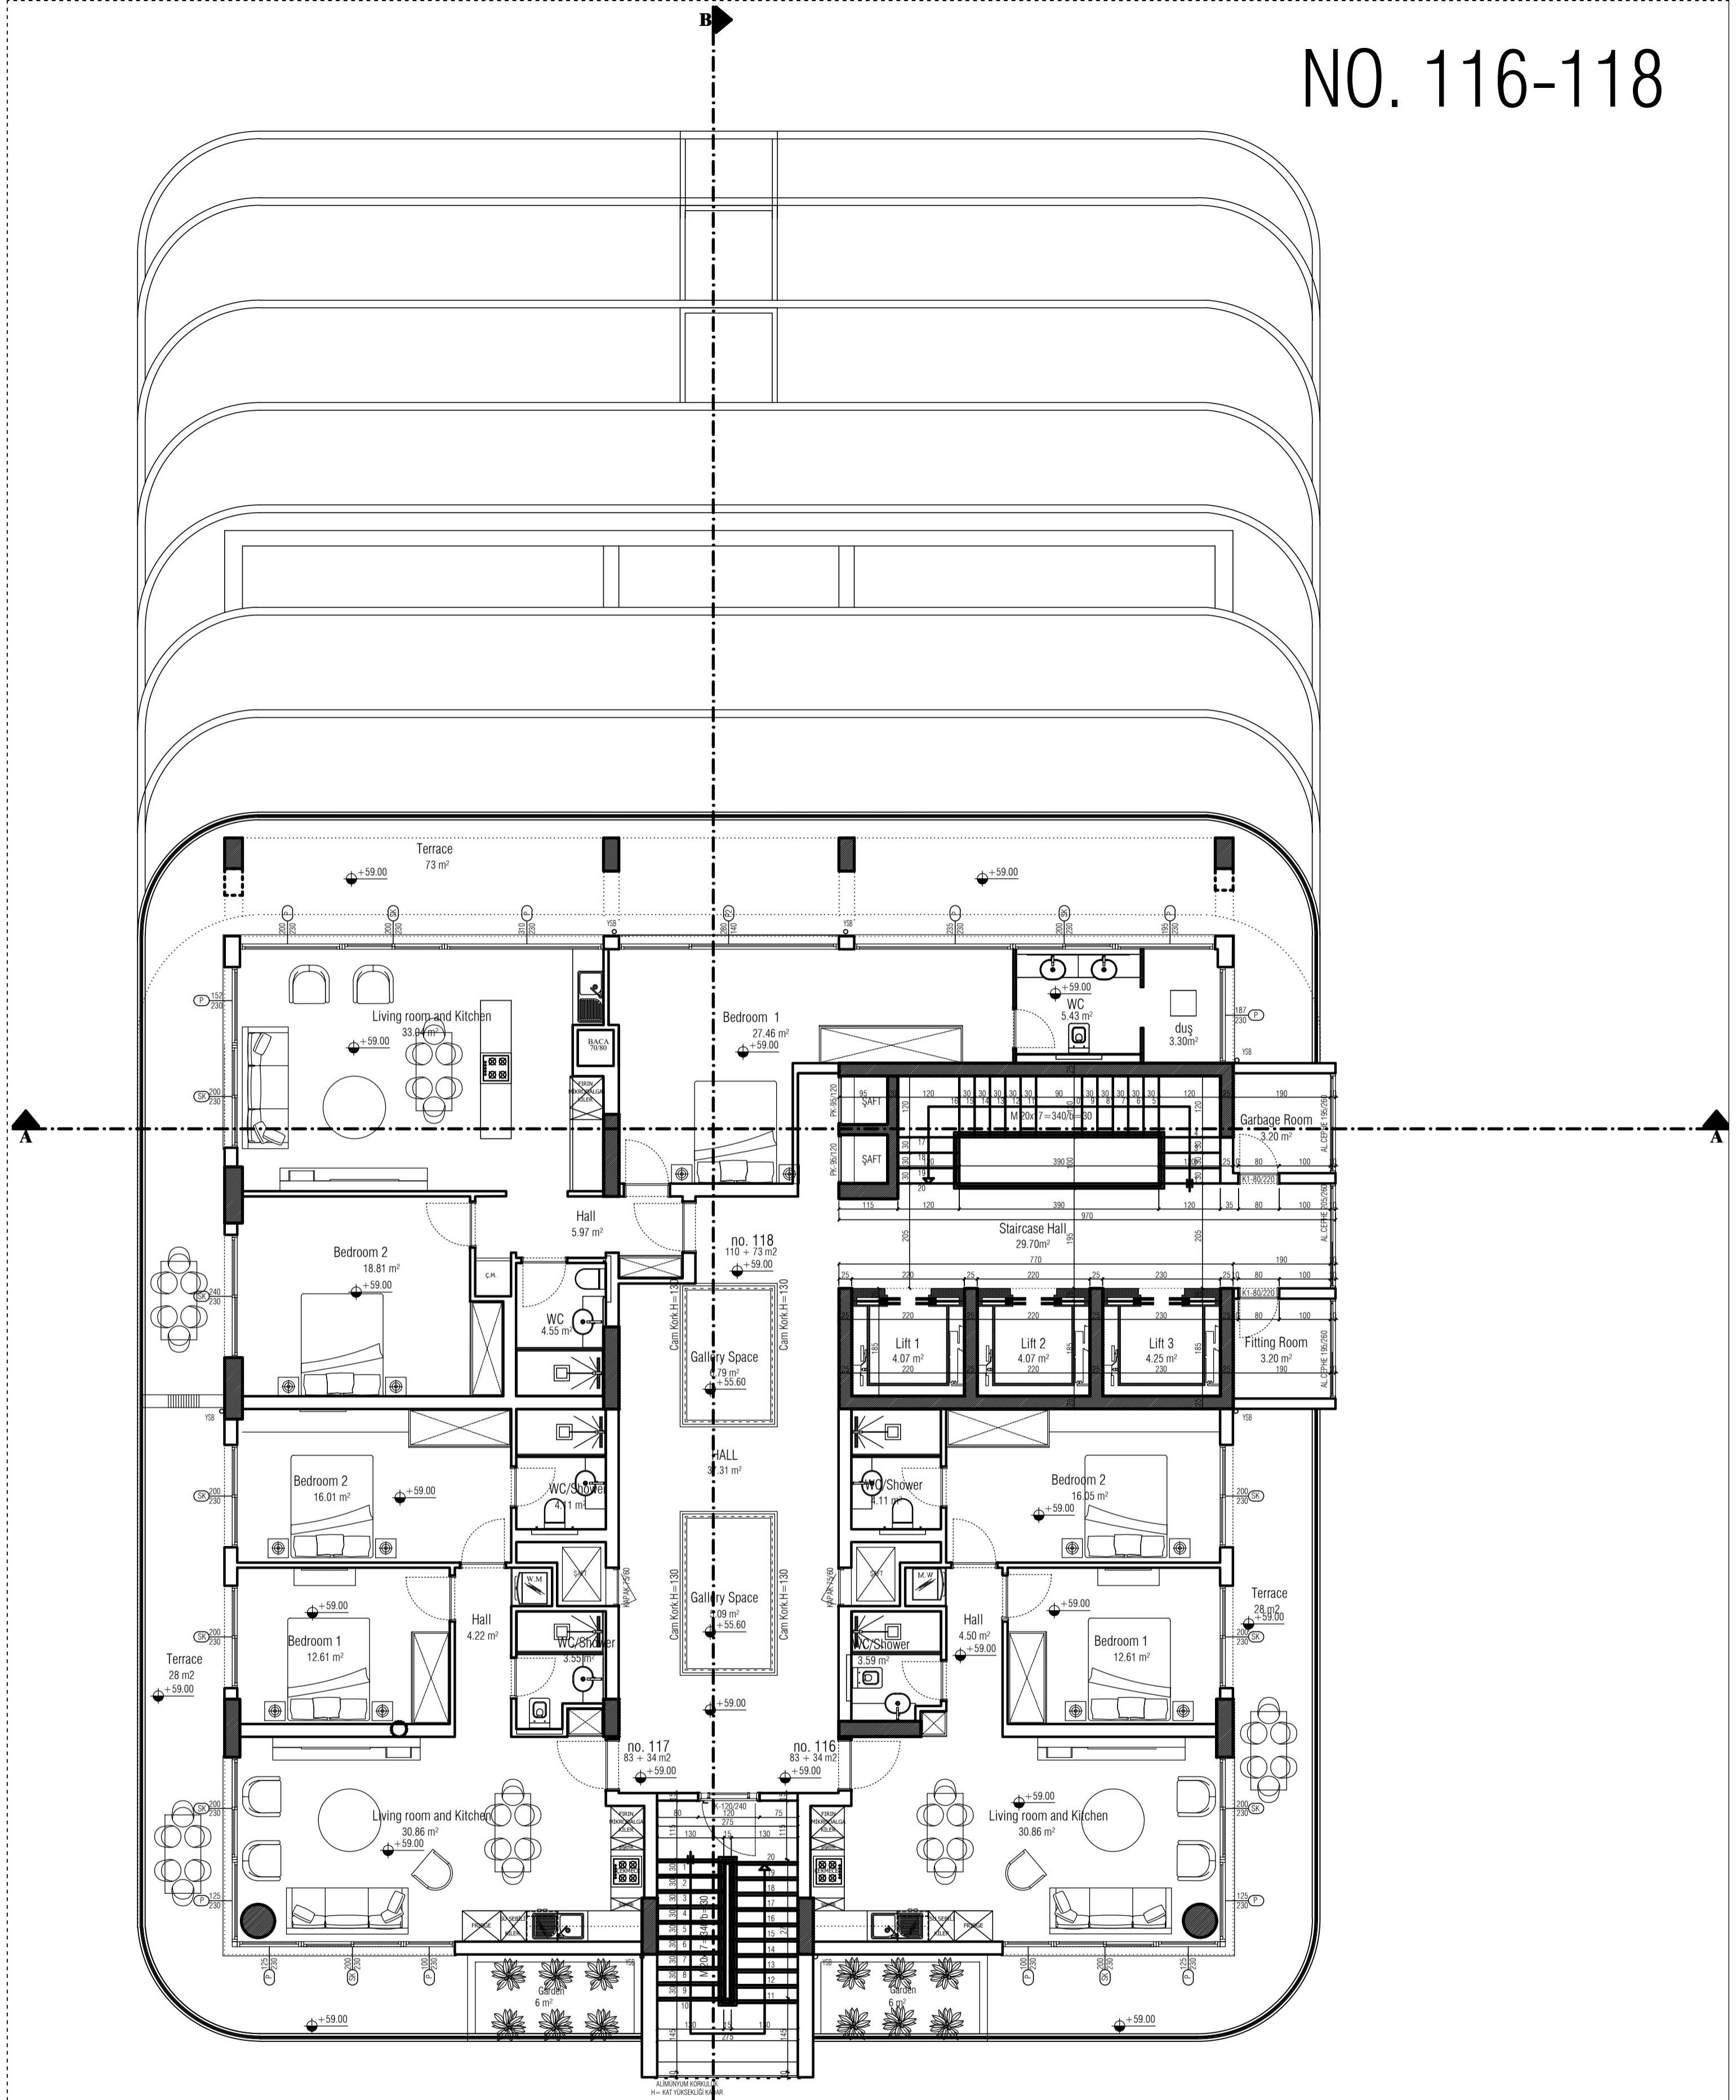

17th FLOOR
(+59.00 KODU) 17. KAT PLANI ÖLÇEK 1/100

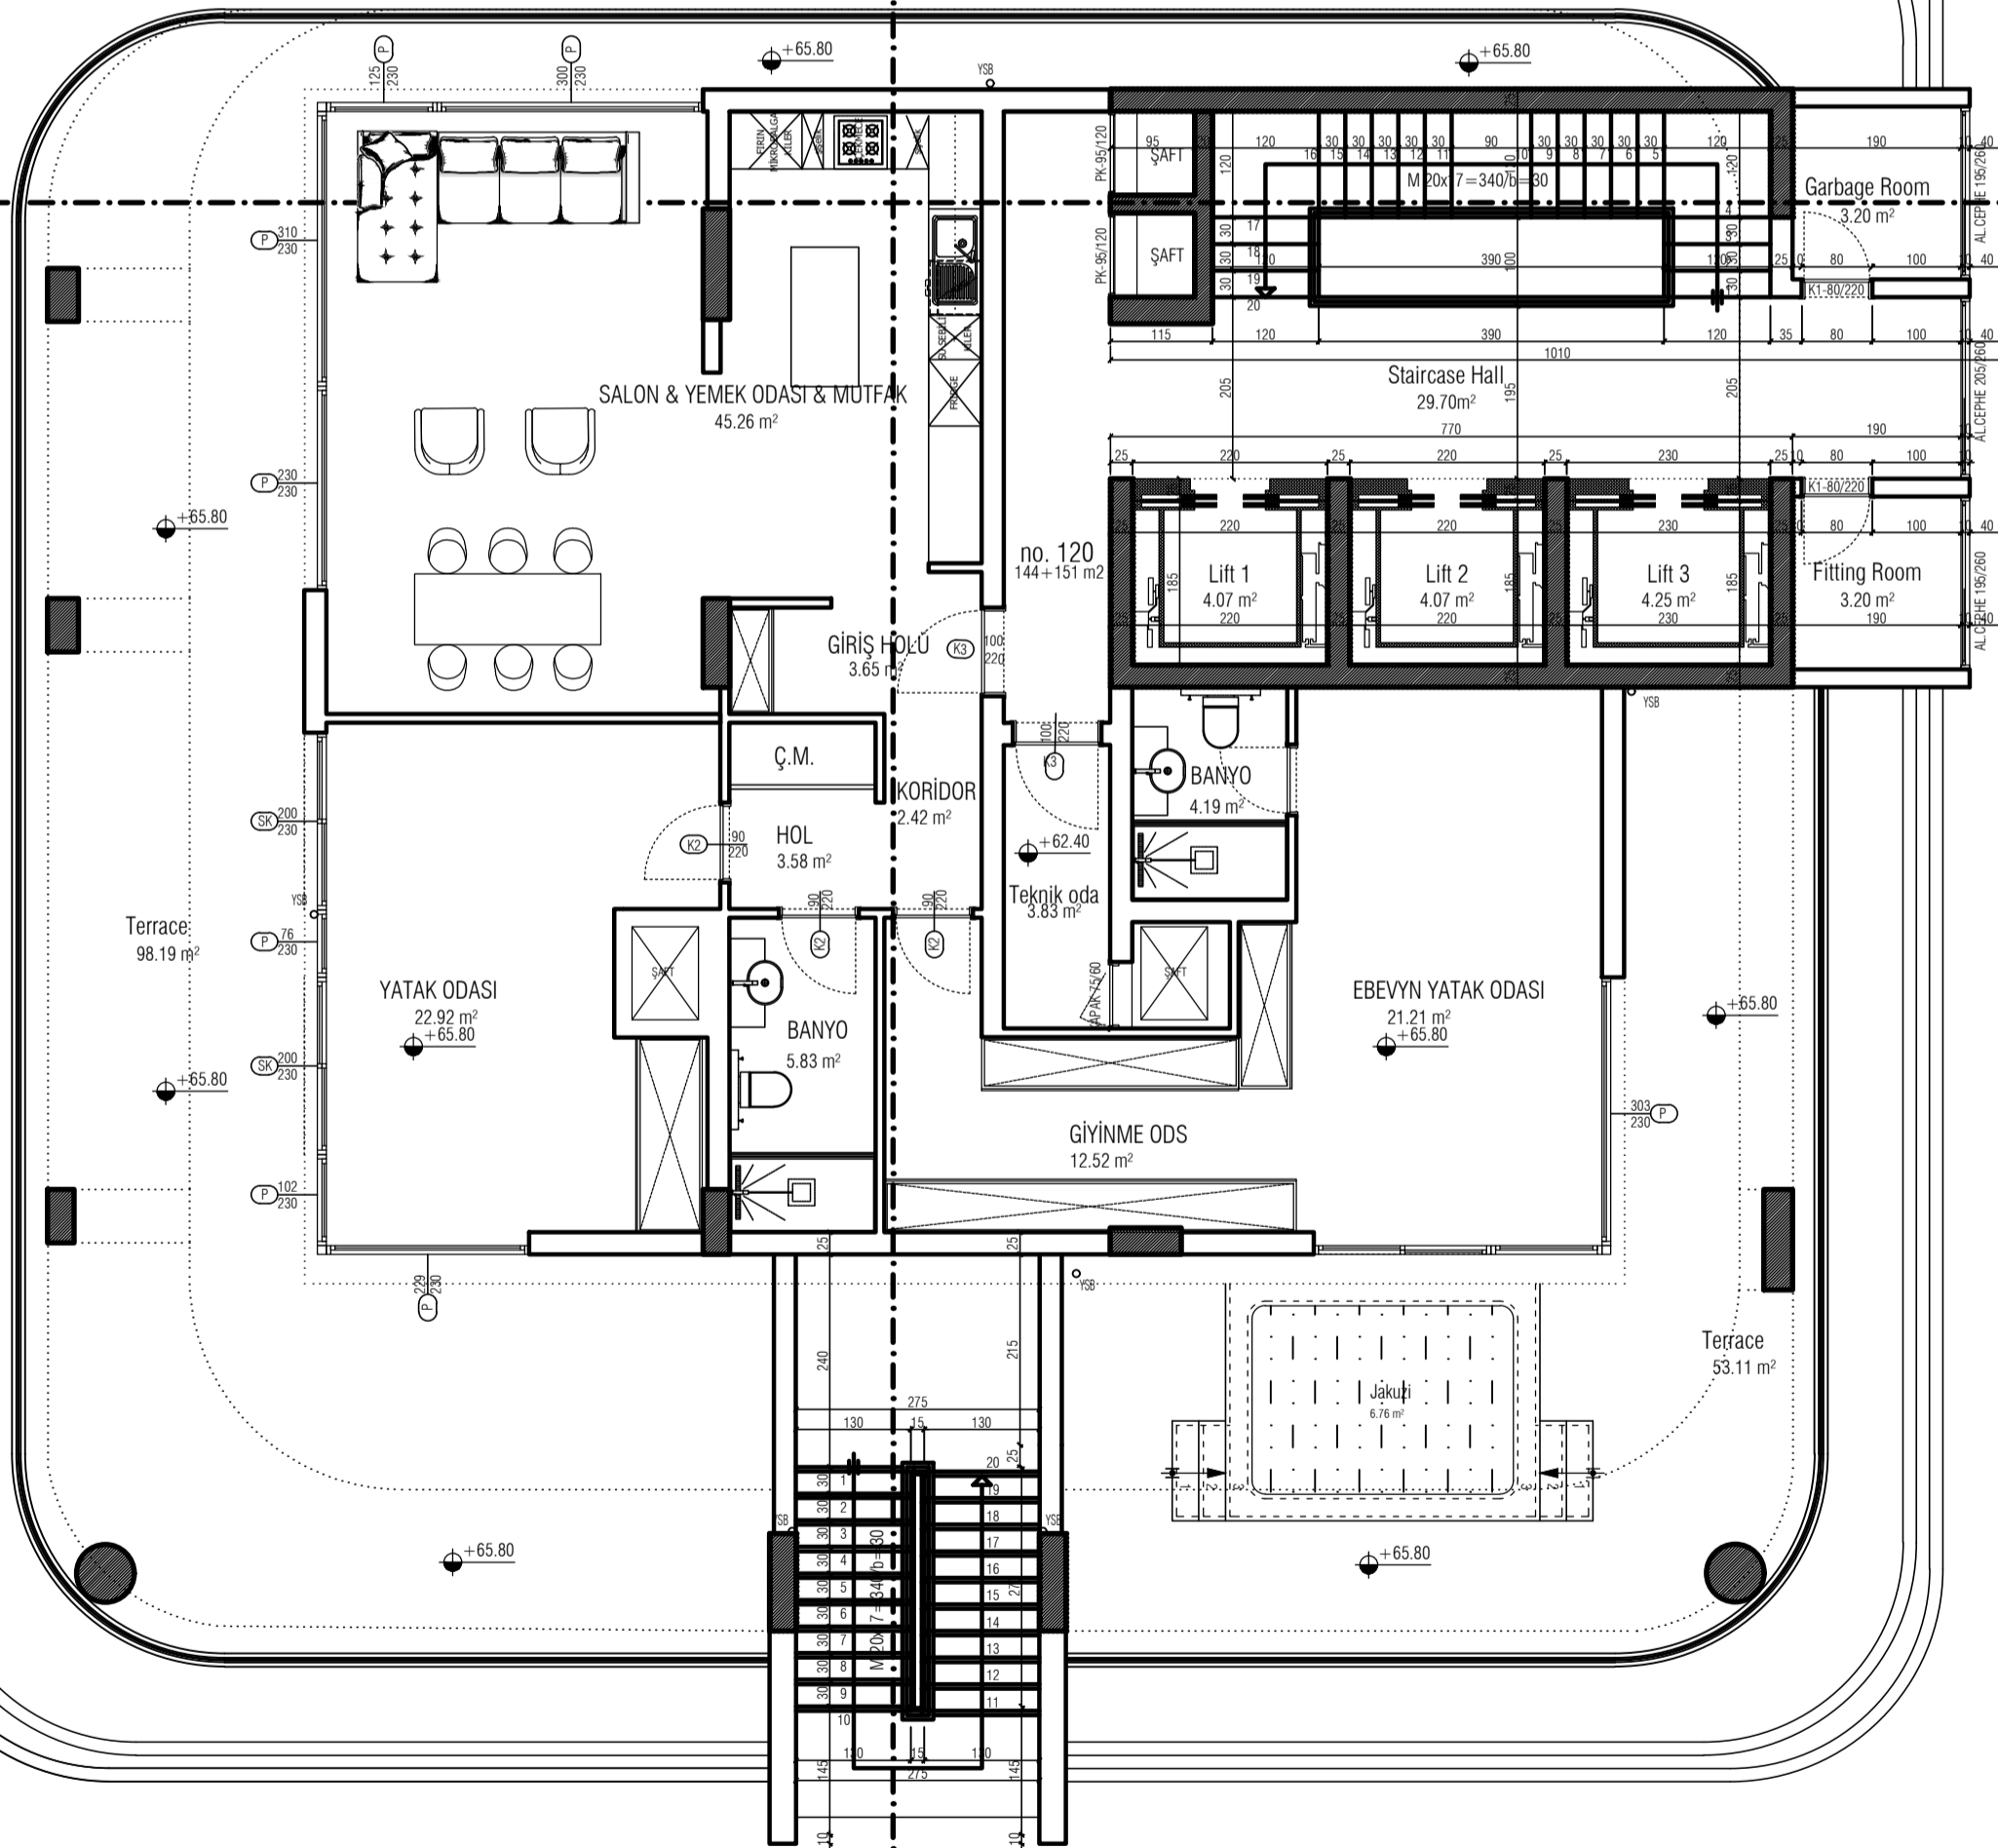

19th FLOOR
 (+65.80 KODU) 19. KAT PLANI ÖLÇEK 1/100