




NO. 1-14

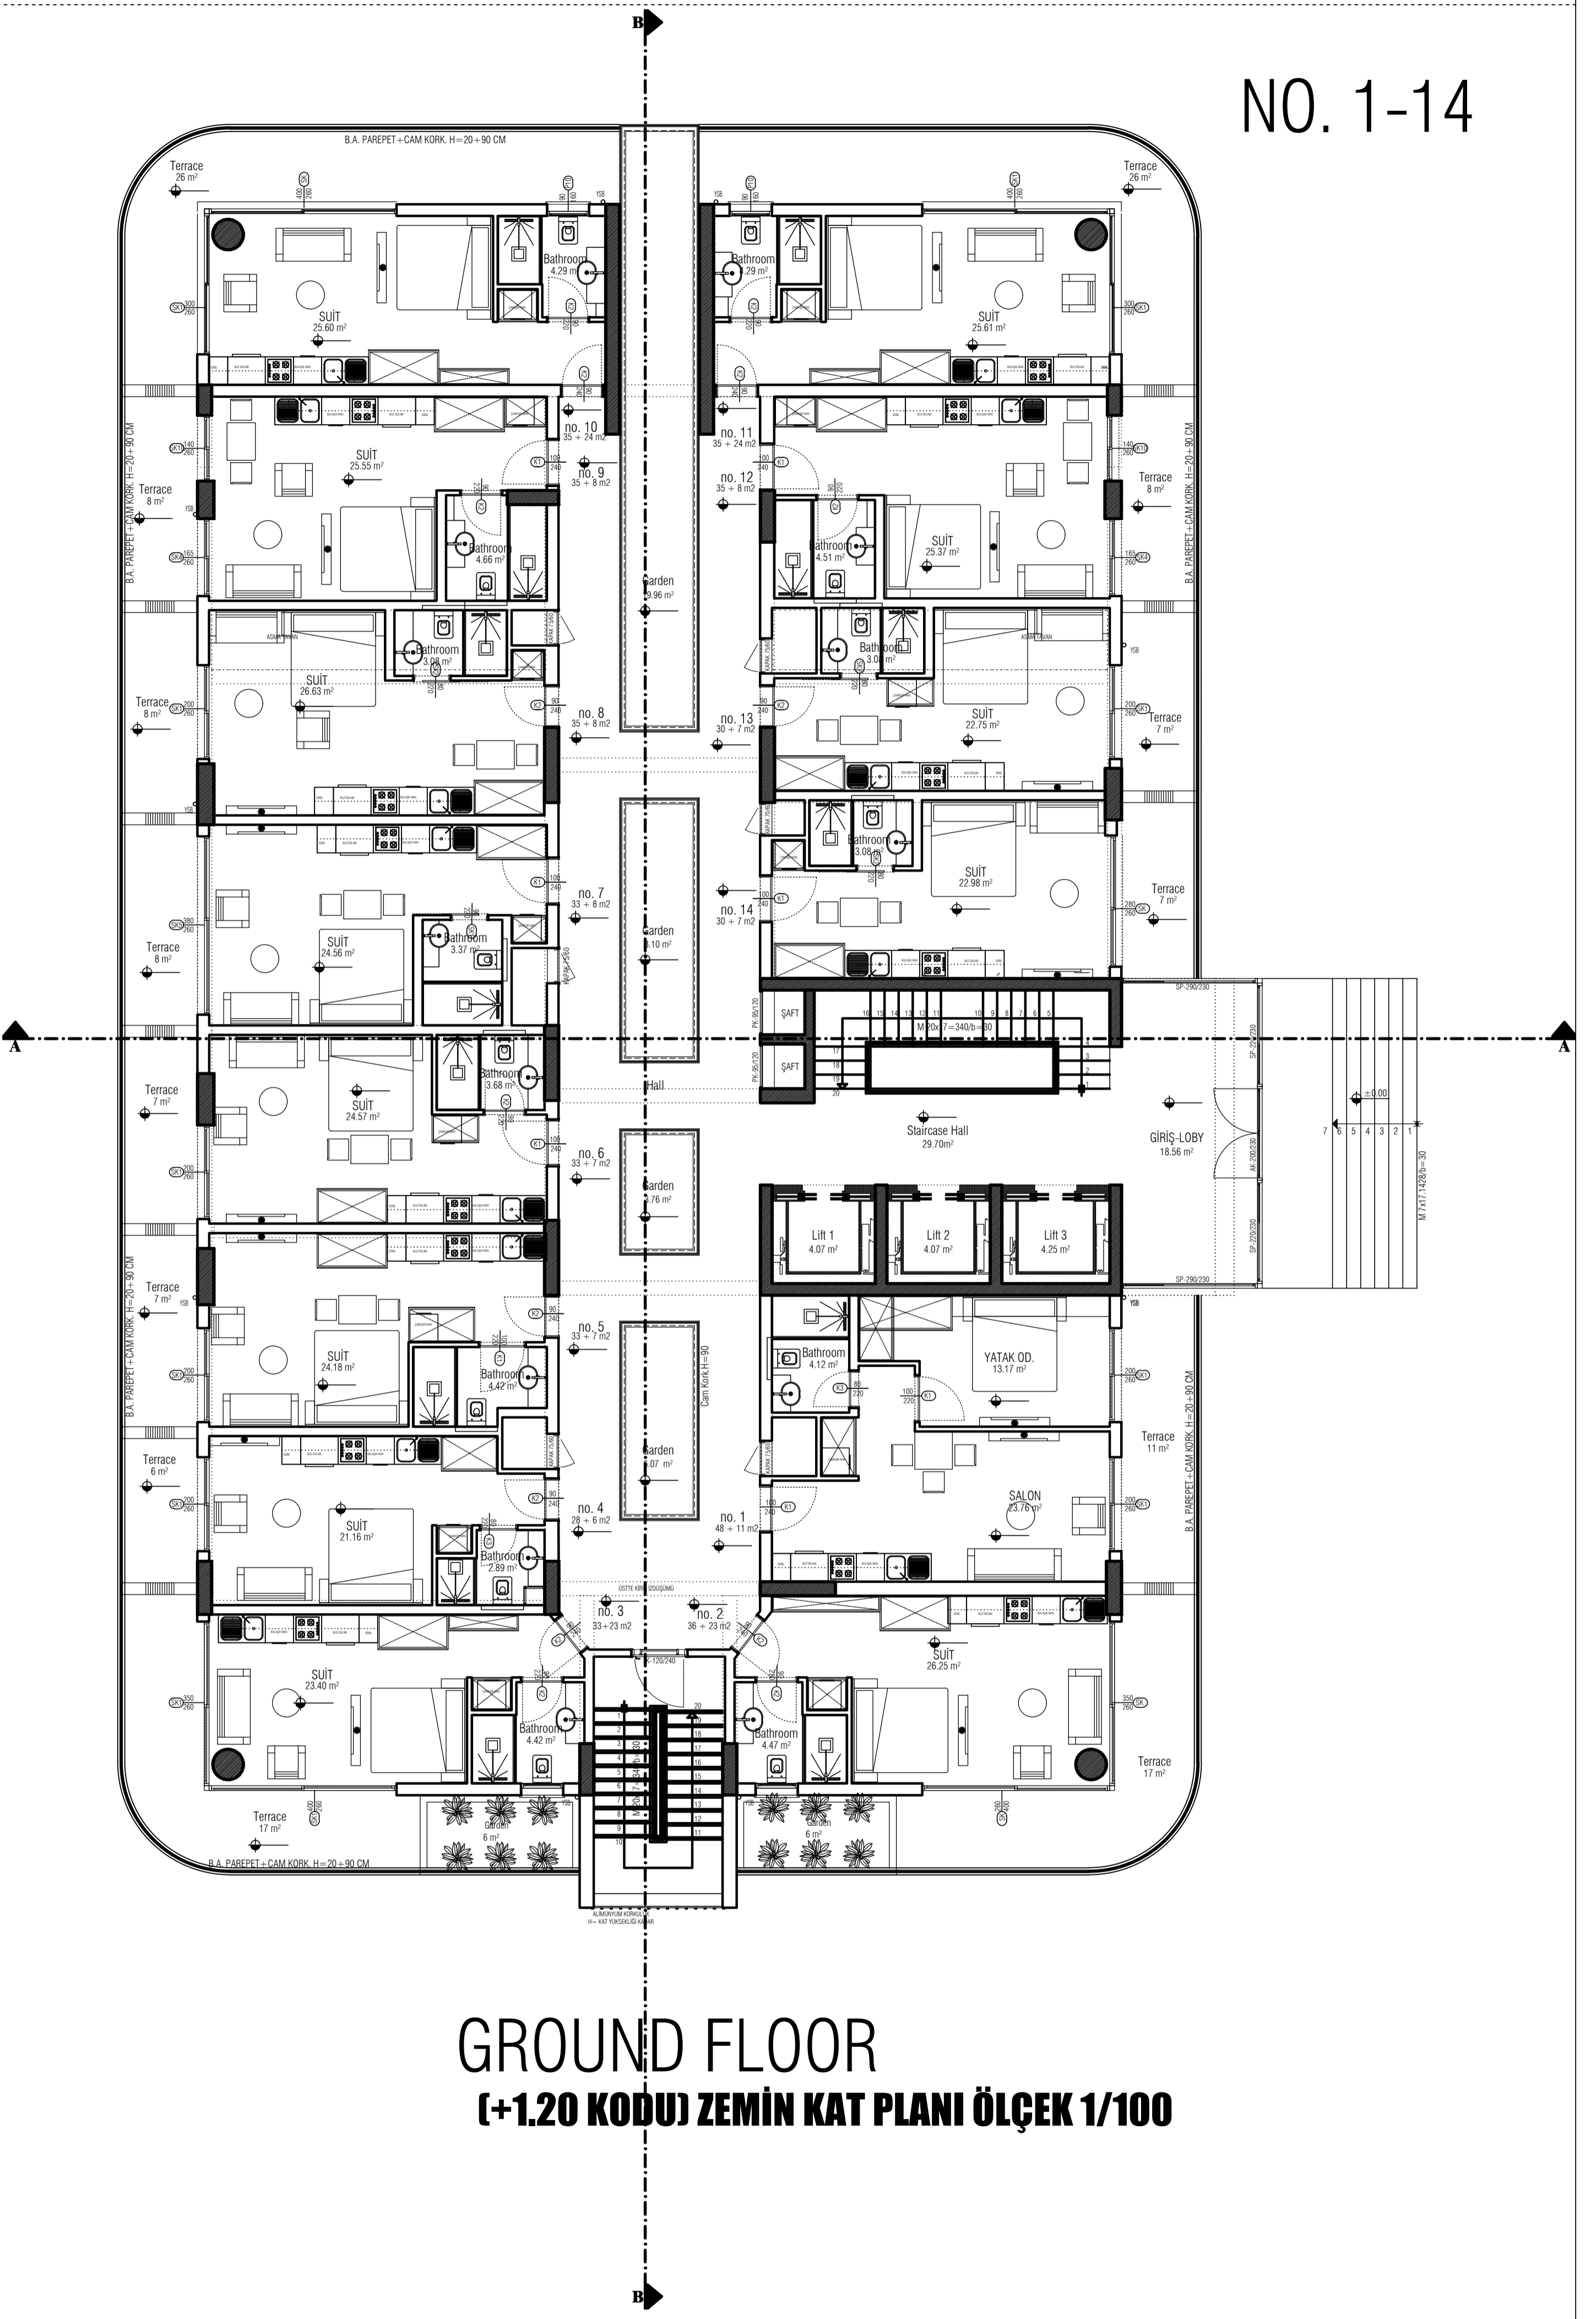

NO. 29 - 42

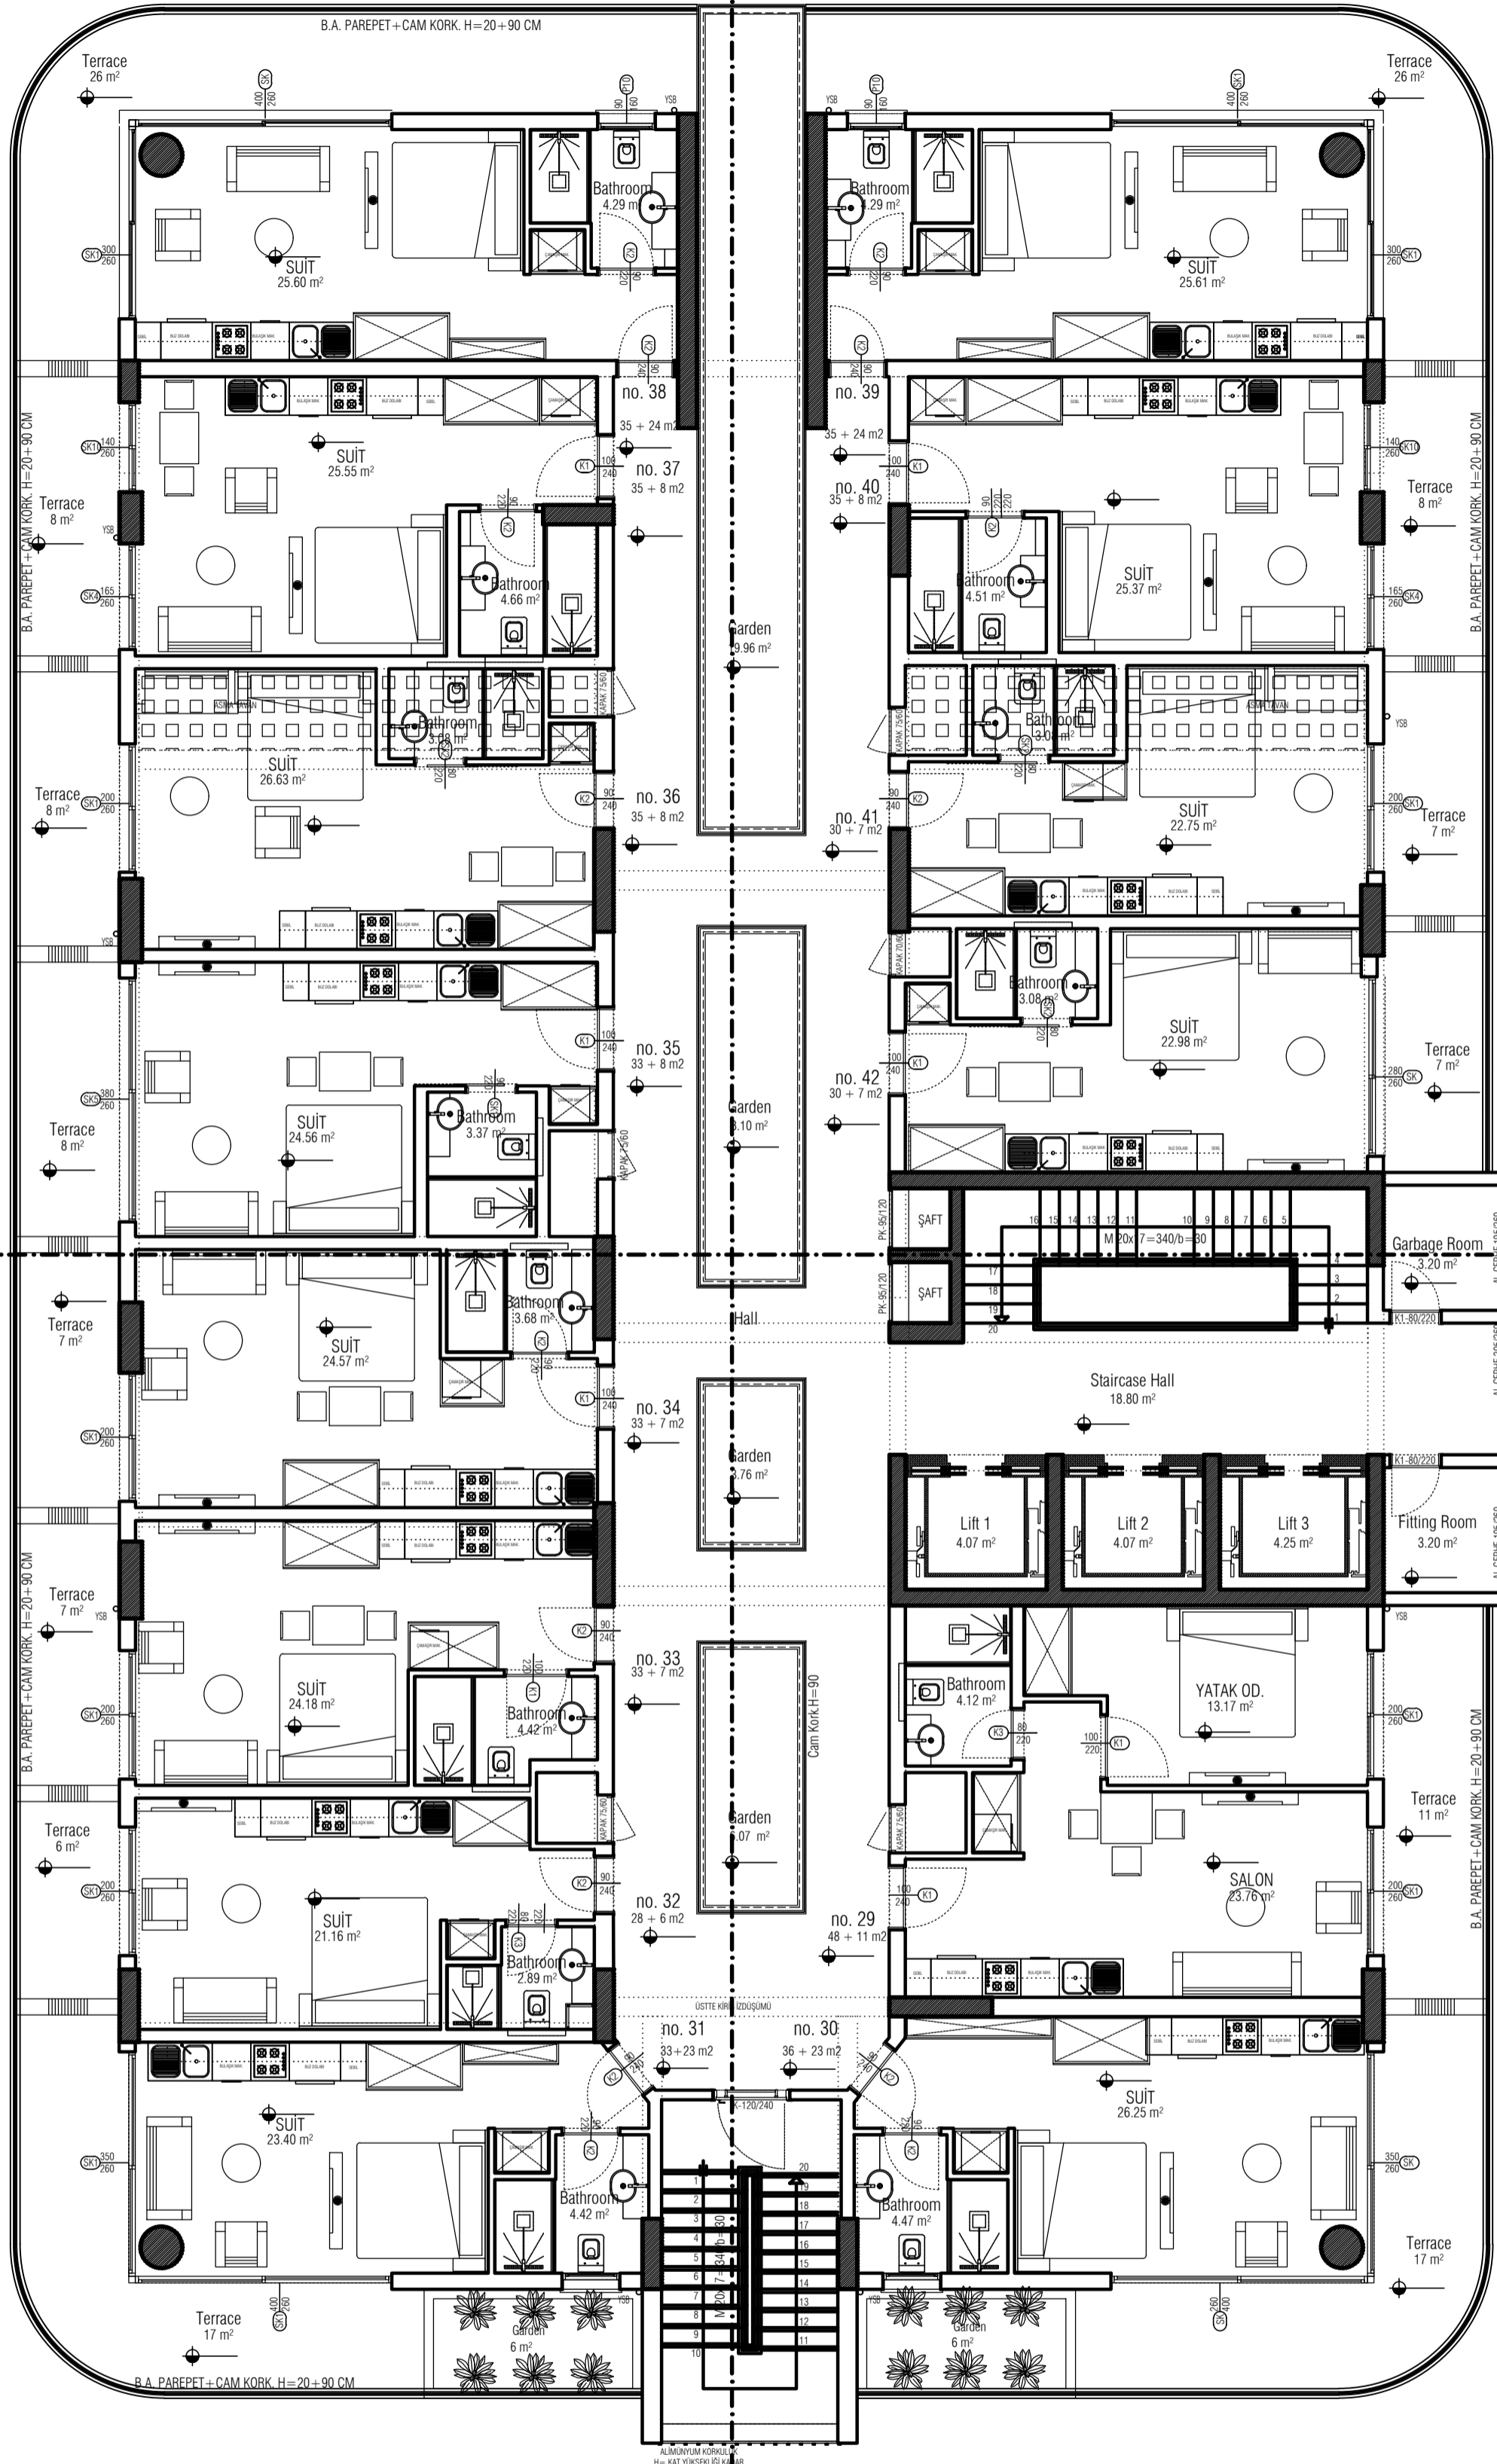


2ND FLOOR
(+8.00 KODU) 2. KAT PLANI ÖLÇEK 1/100

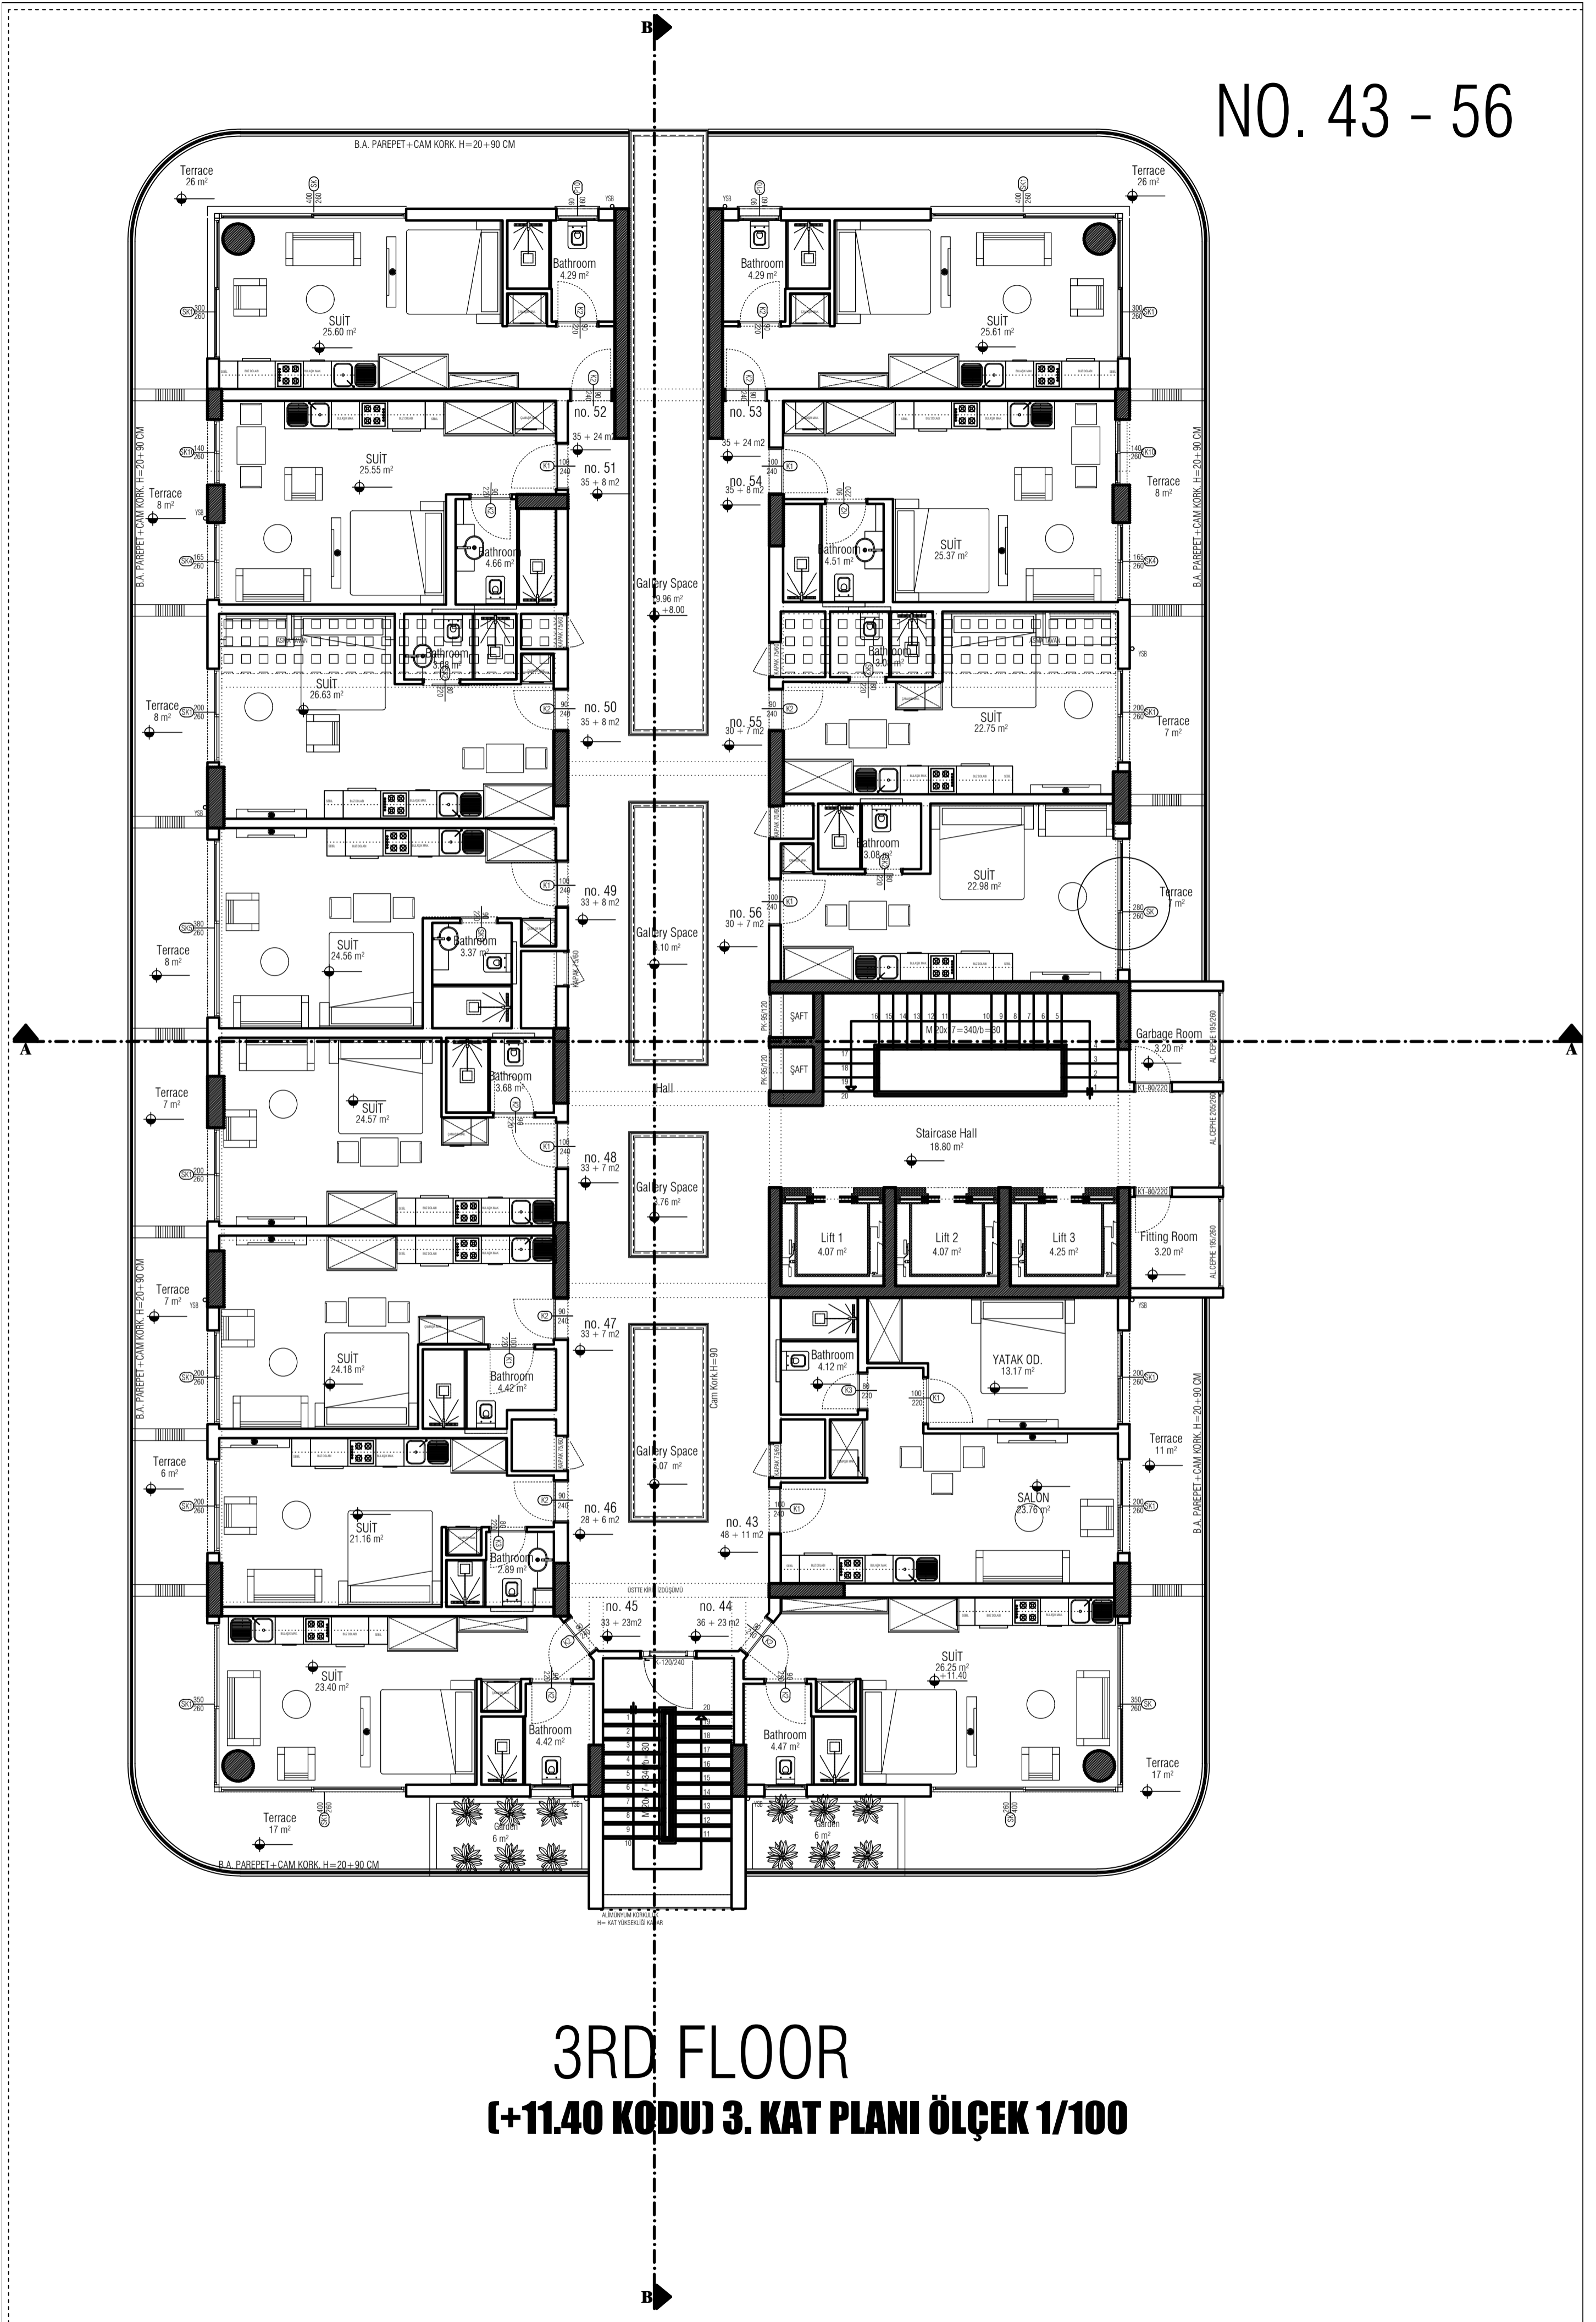

3RD FLOOR


(+11.40 KODU) 3. KAT PLANI ÖLÇEK 1/100

NO. 57 - 70

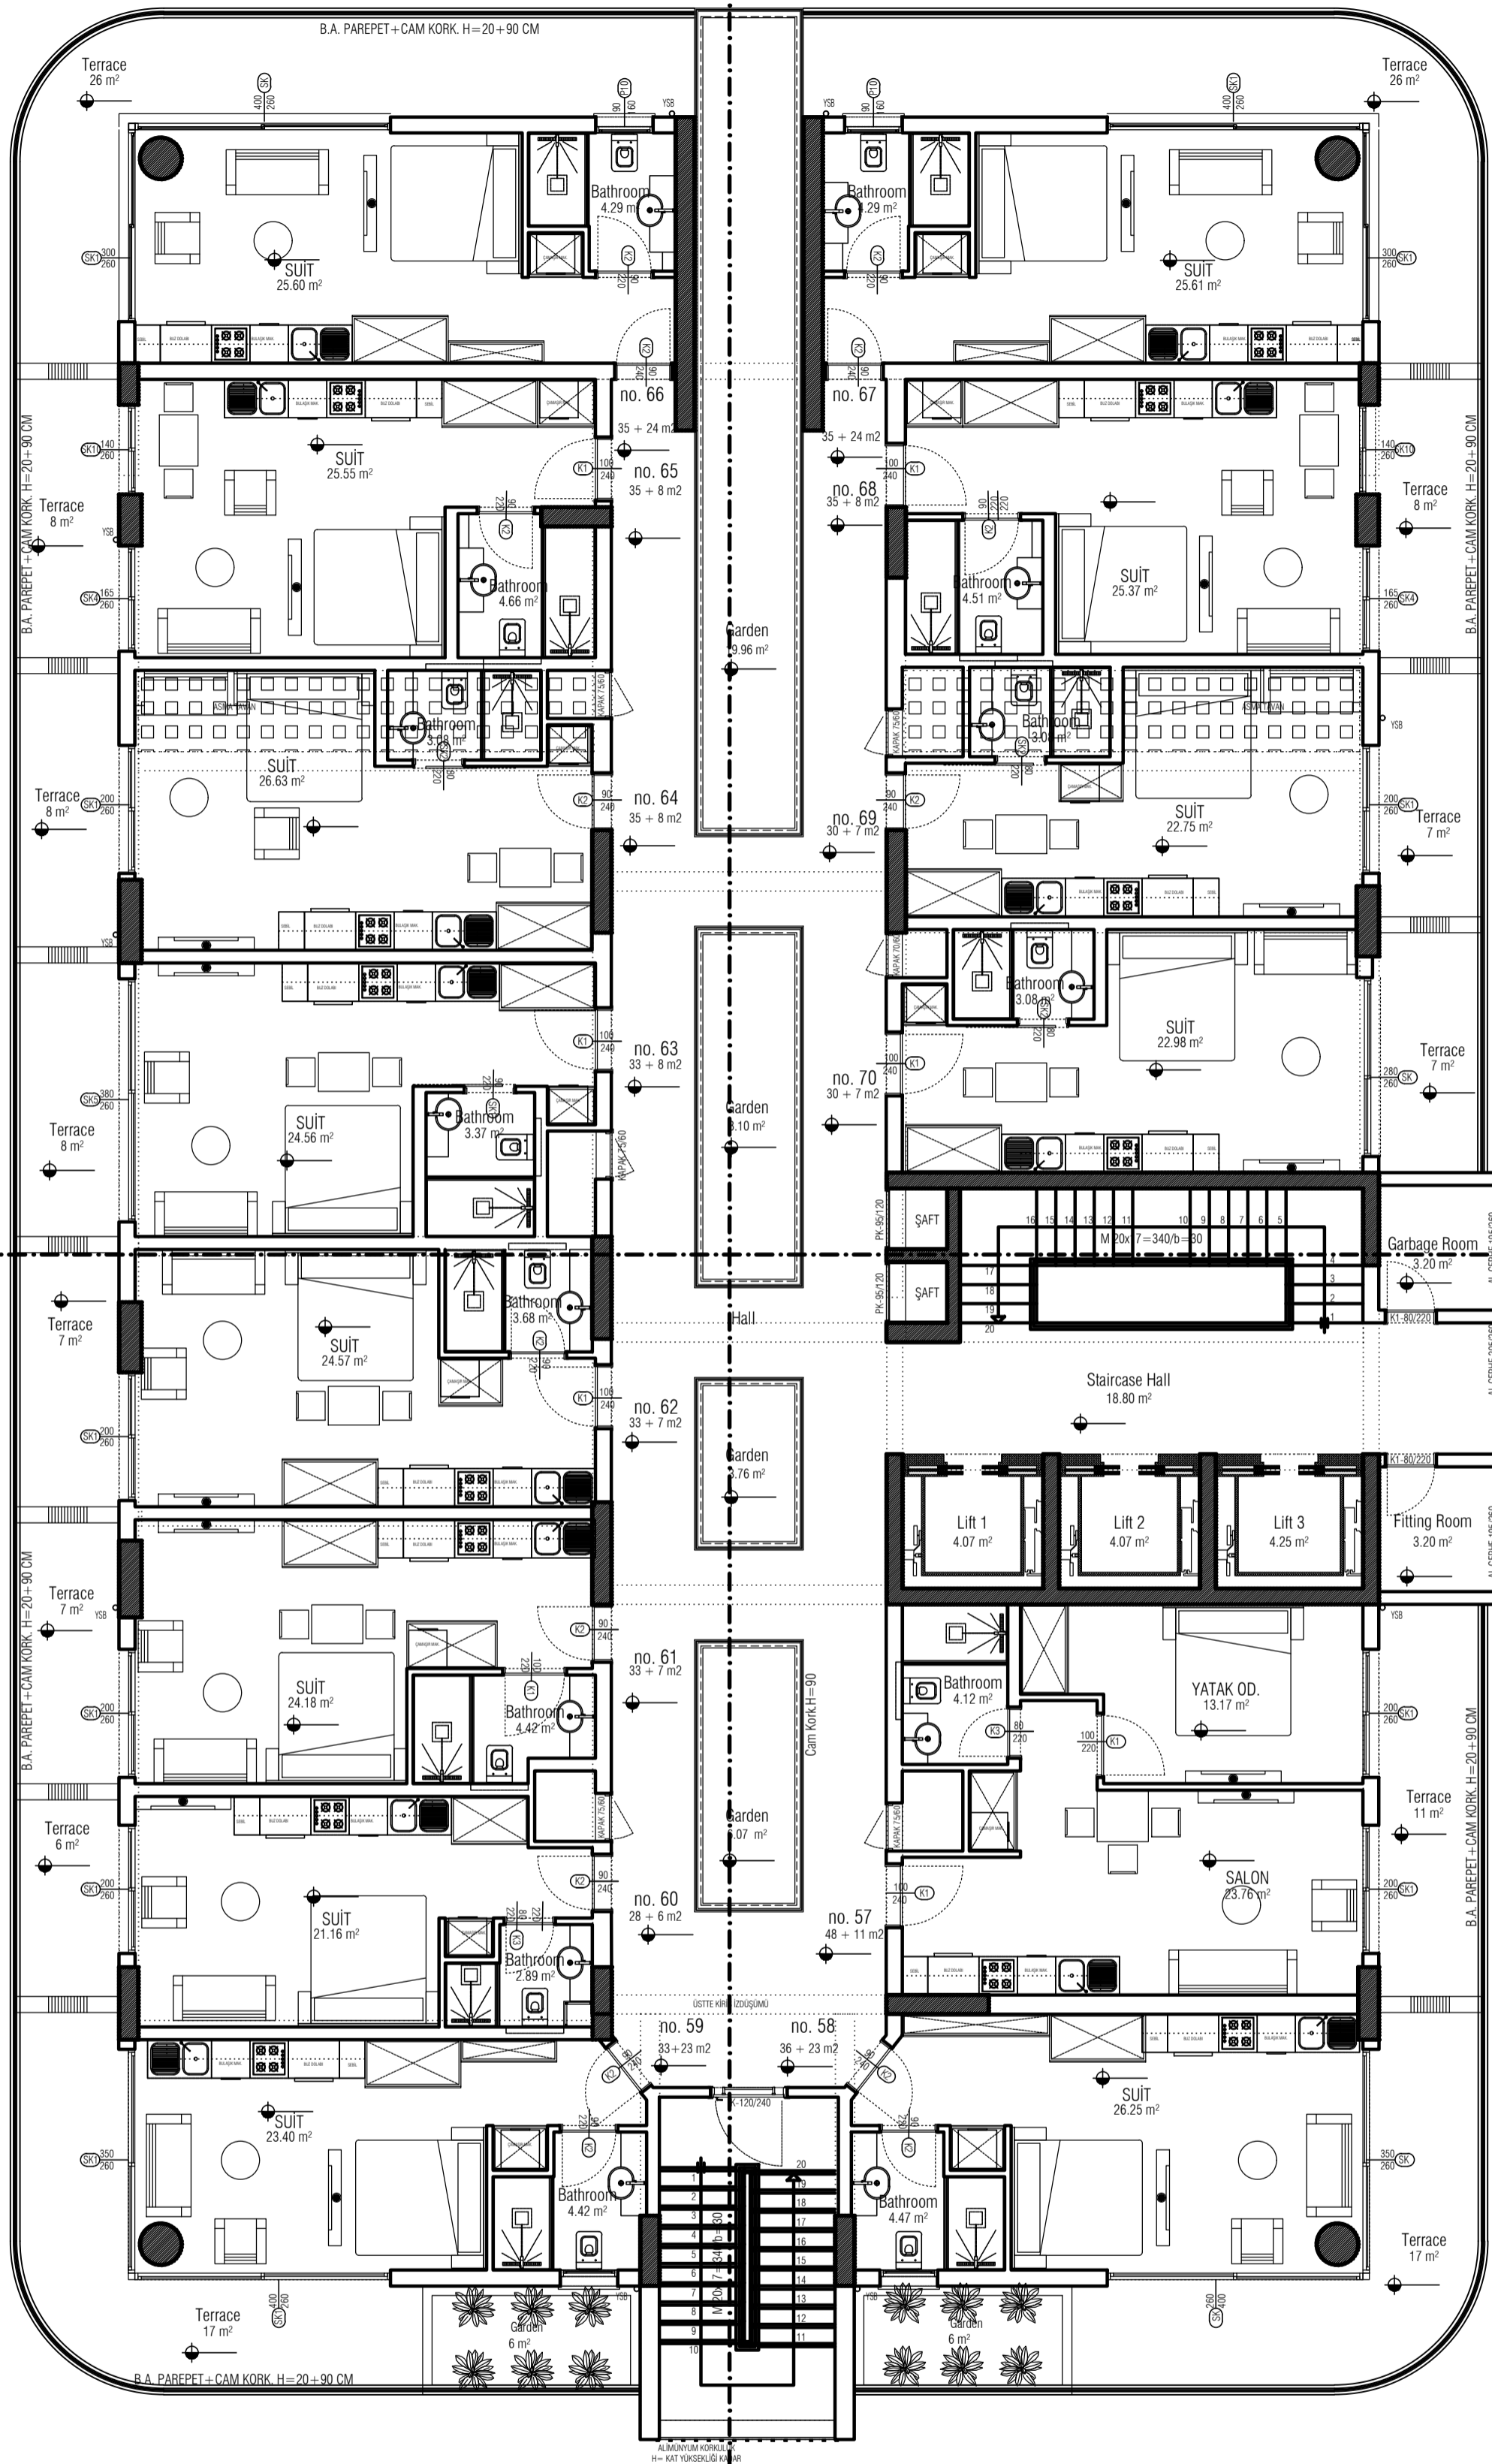


4TH FLOOR
(+14.80 KODU) 4. KAT PLANI ÖLÇEK 1/100

NO. 71-79

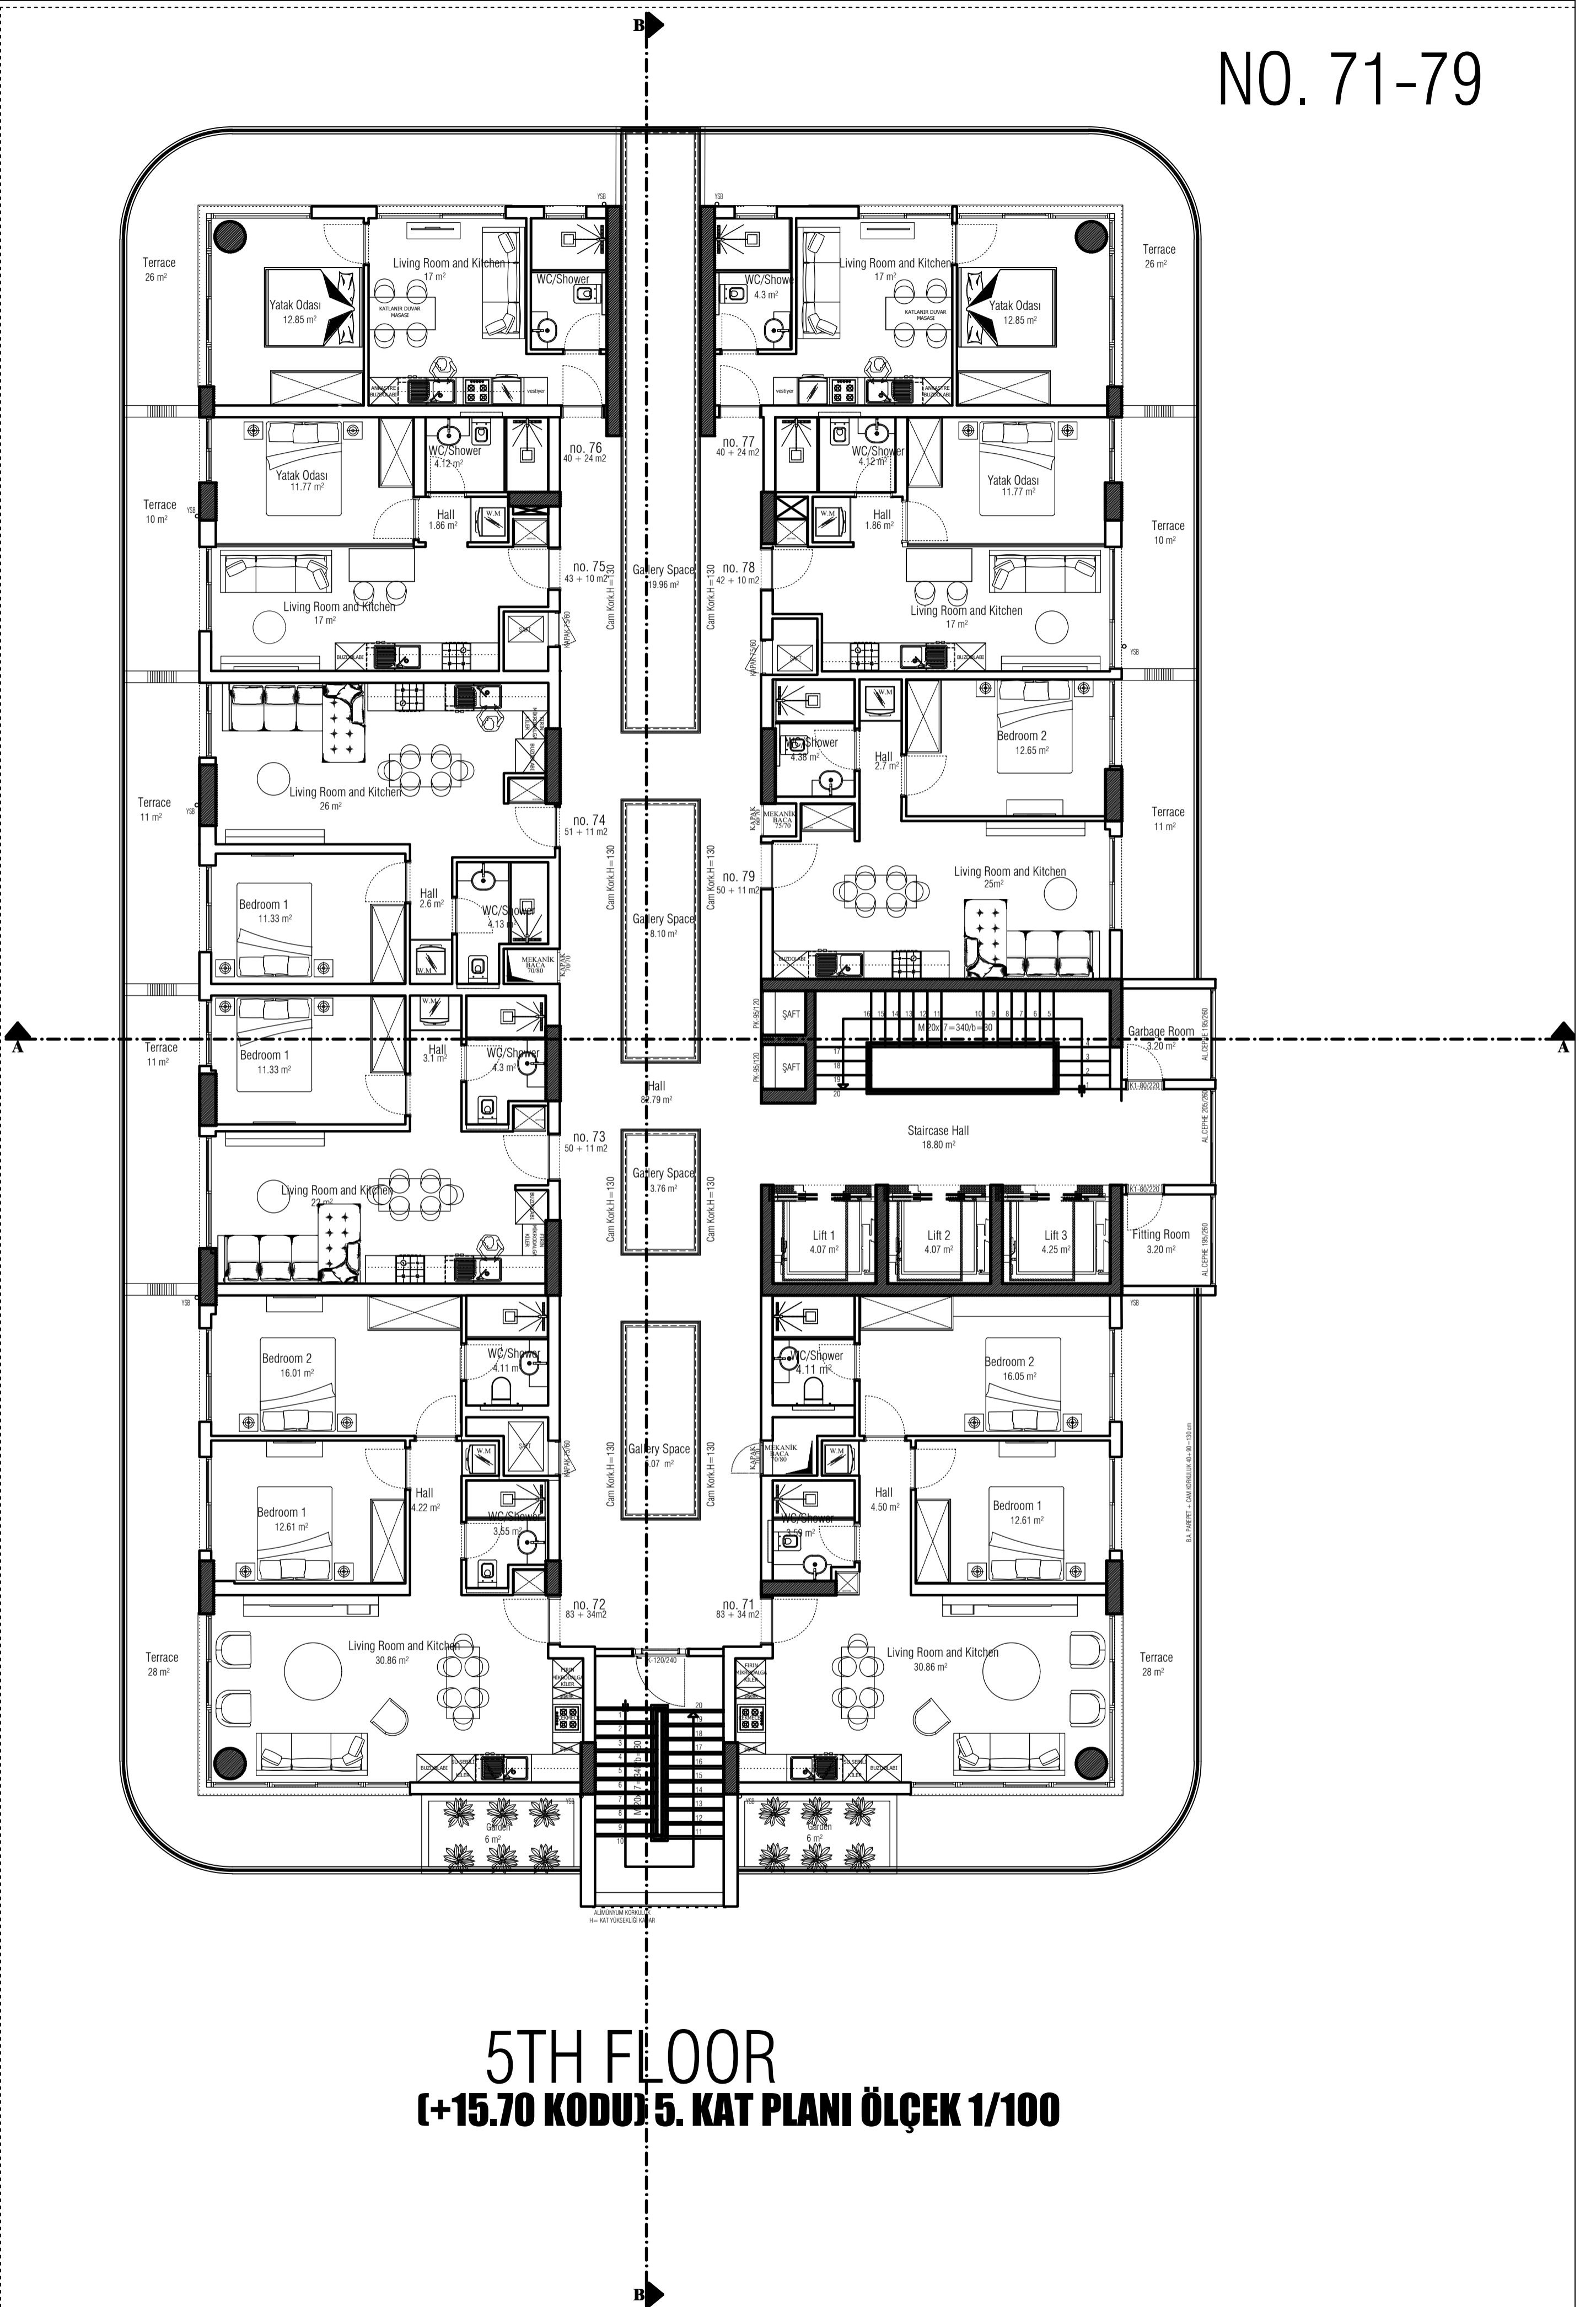

5TH FLOOR
(+15.70 KODU) 5. KAT PLANI ÖLÇEK 1/100


NO. 80-88

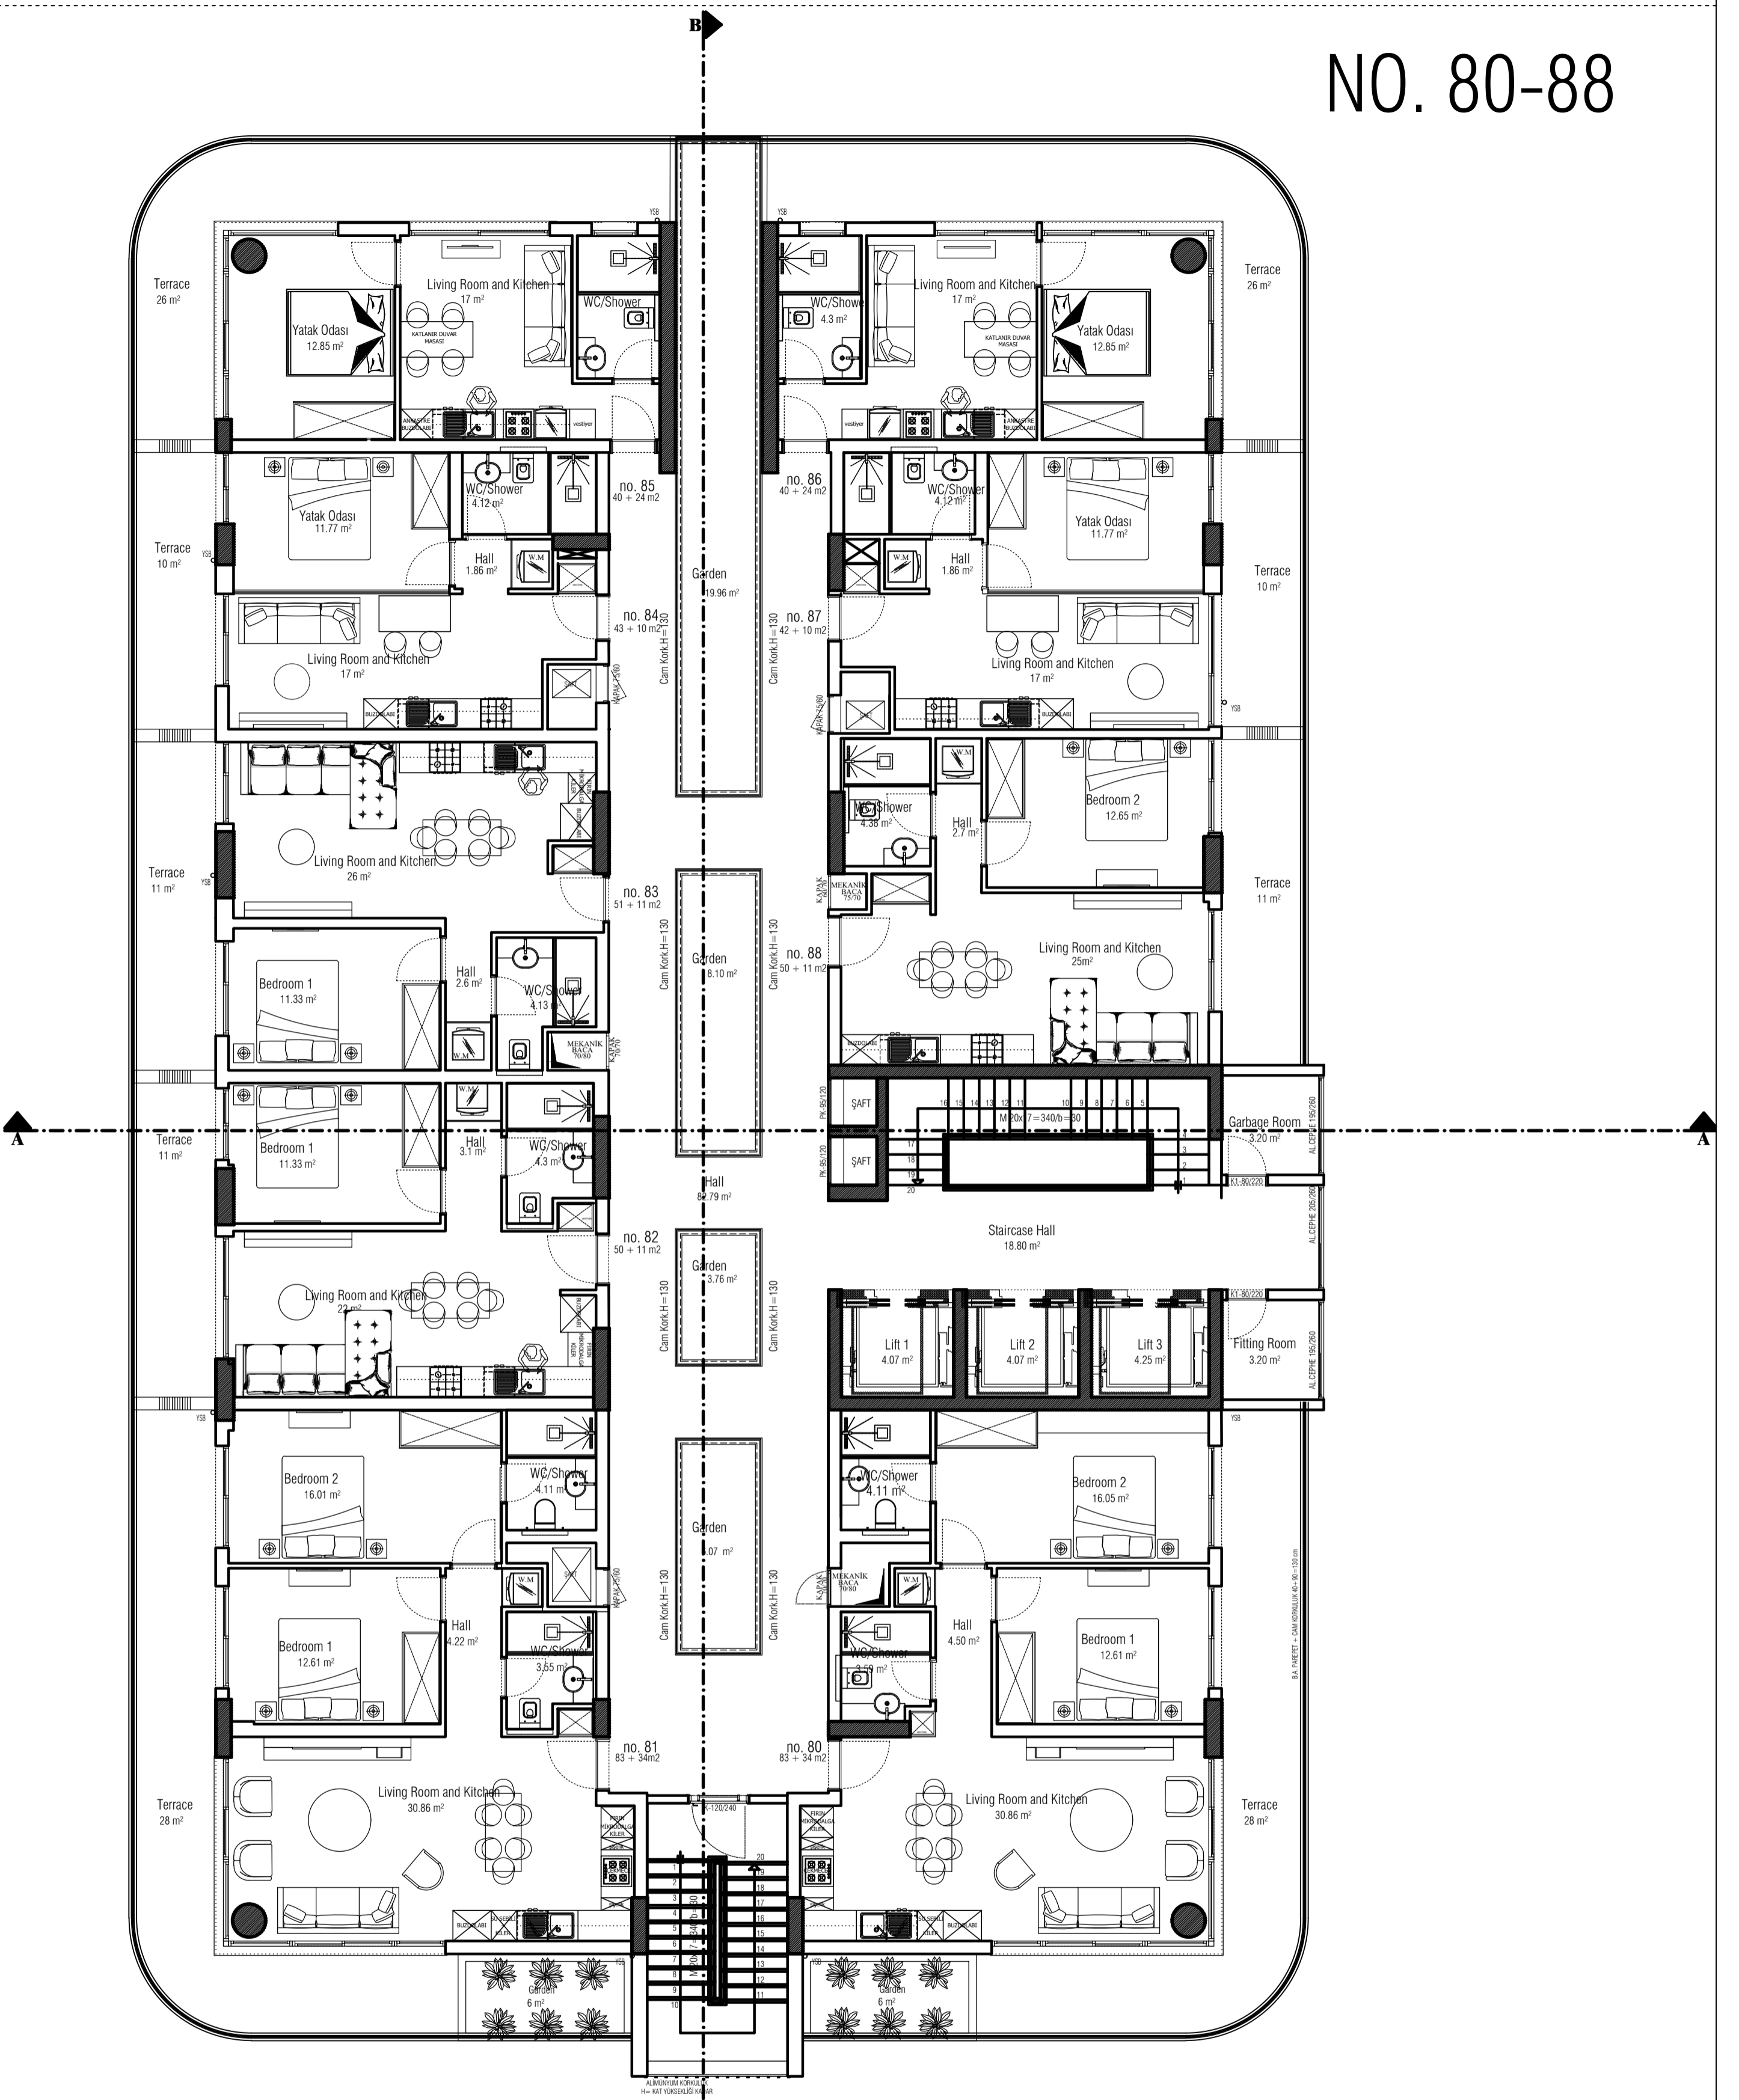


6TH FLOOR

(+21.60 KODU) 6. KAT PLANI ÖLÇEK 1/100

NO. 89-97

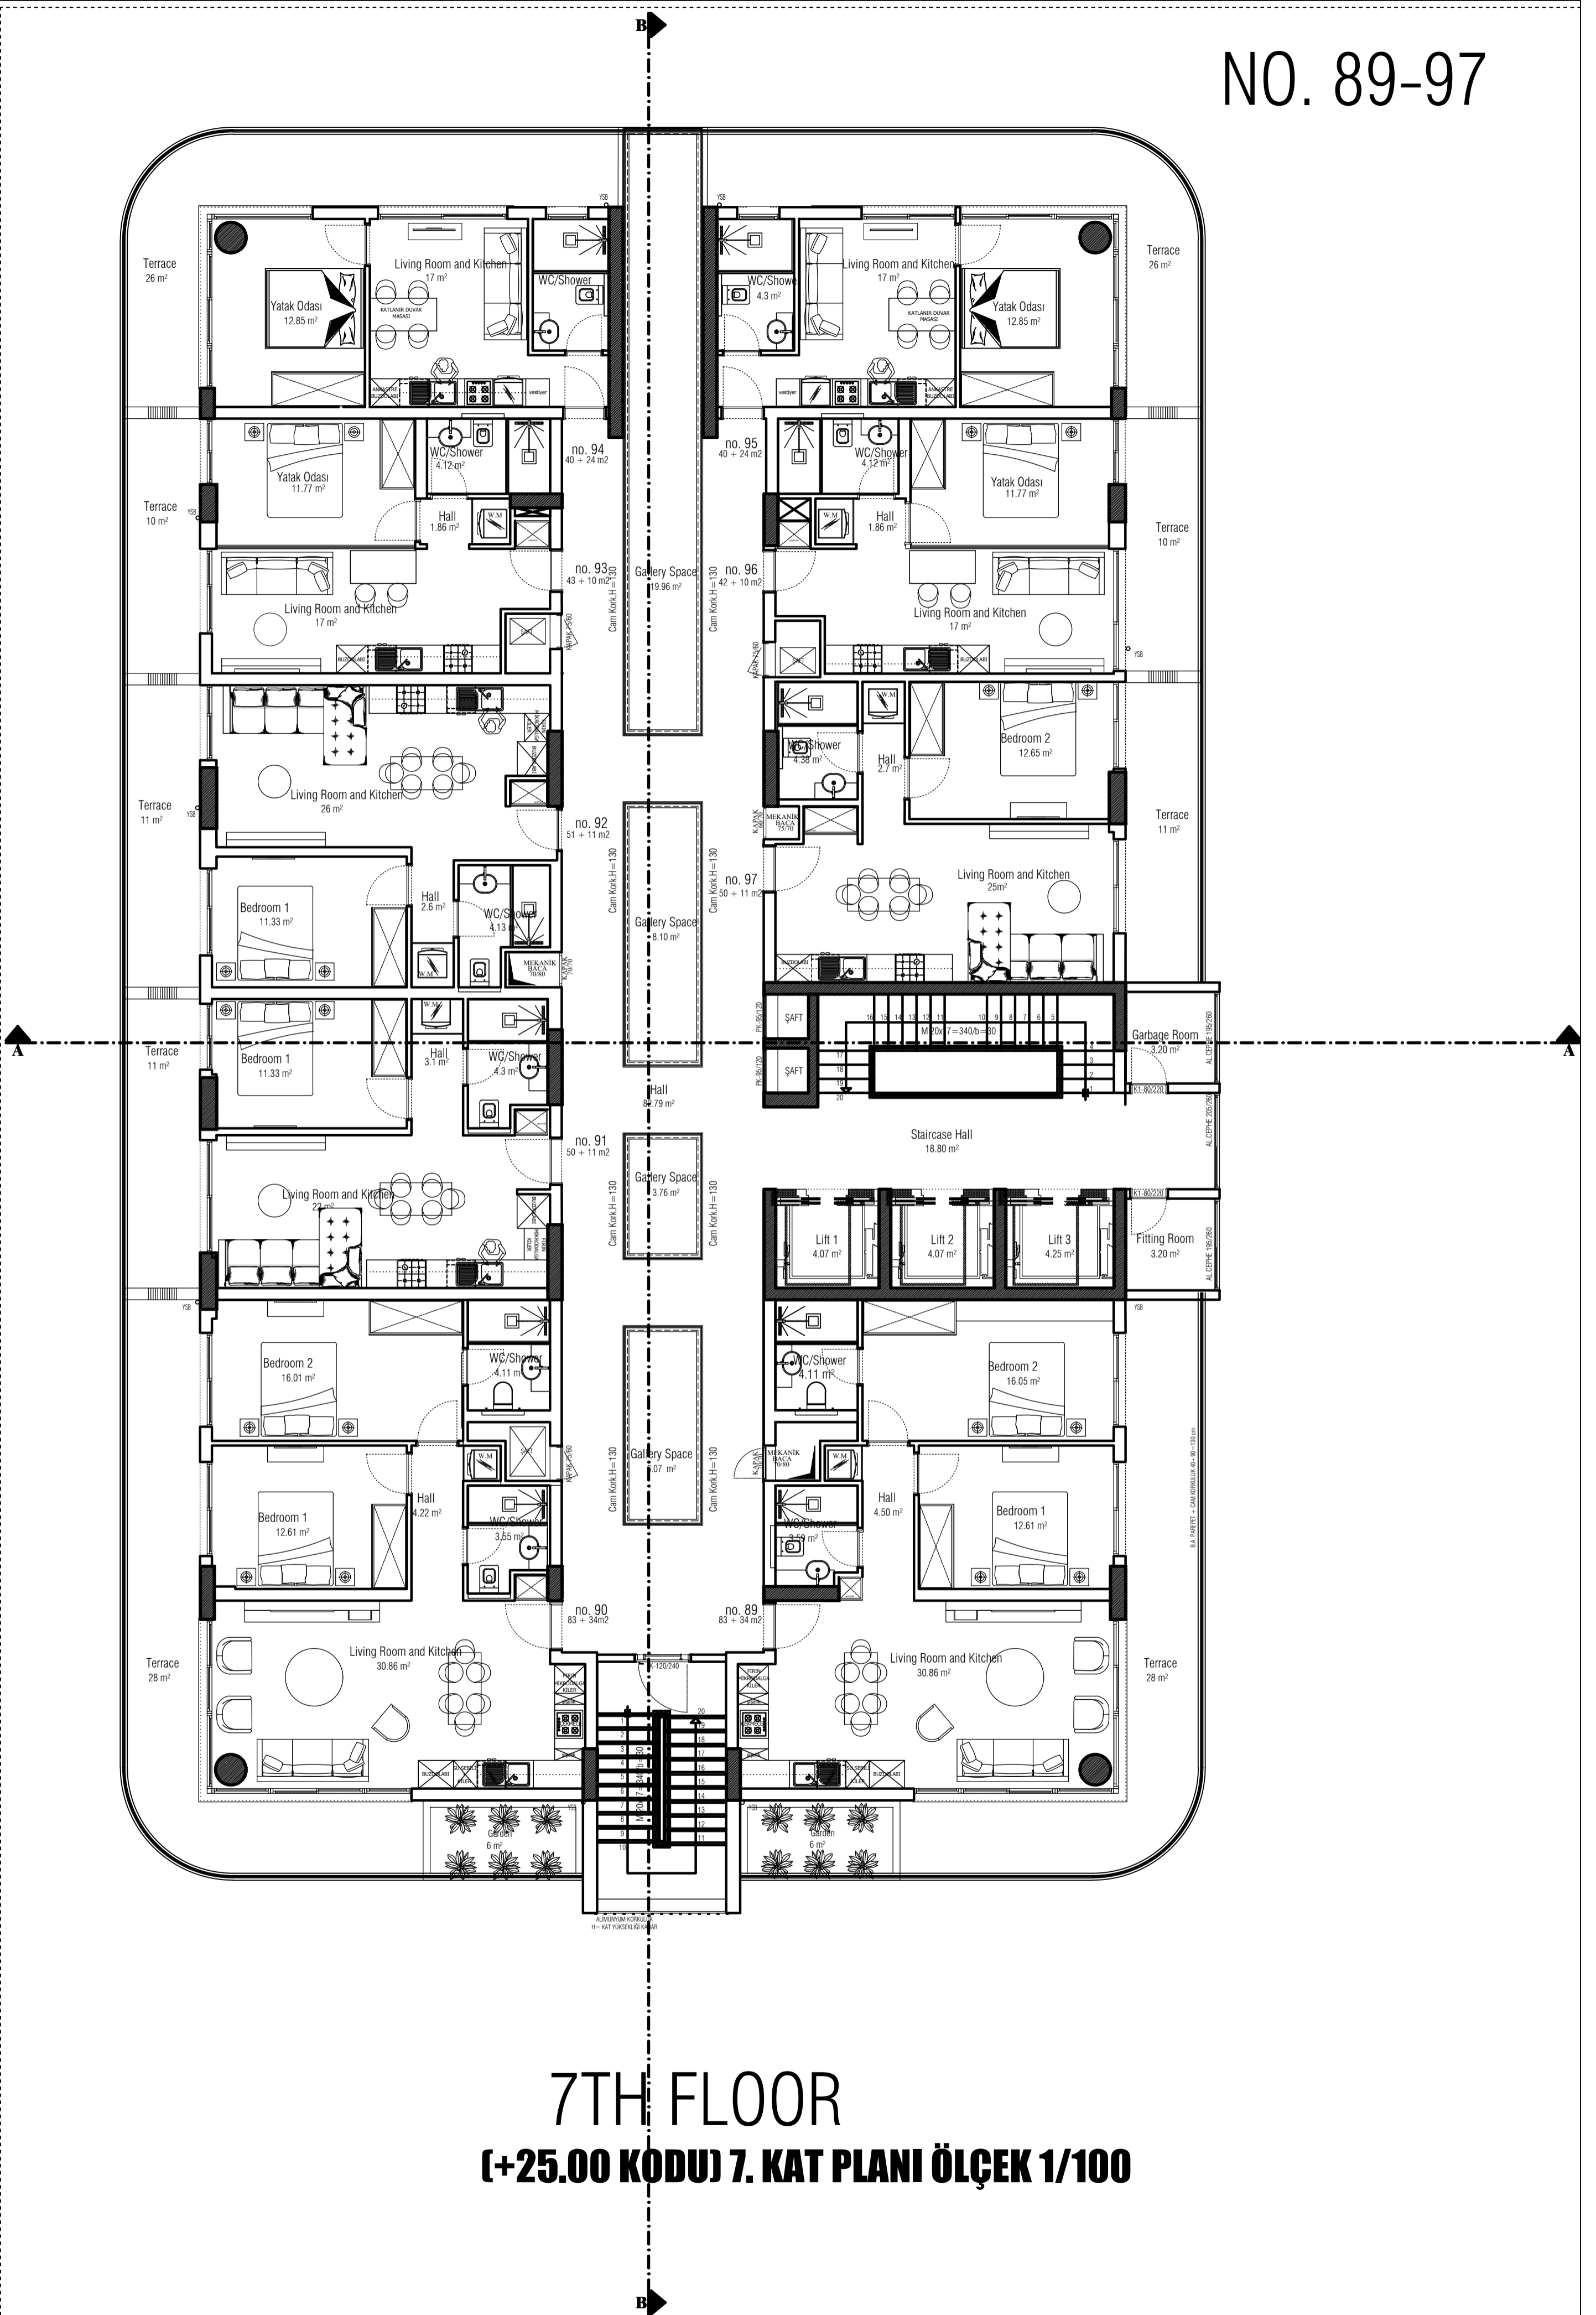


NO. 98-106

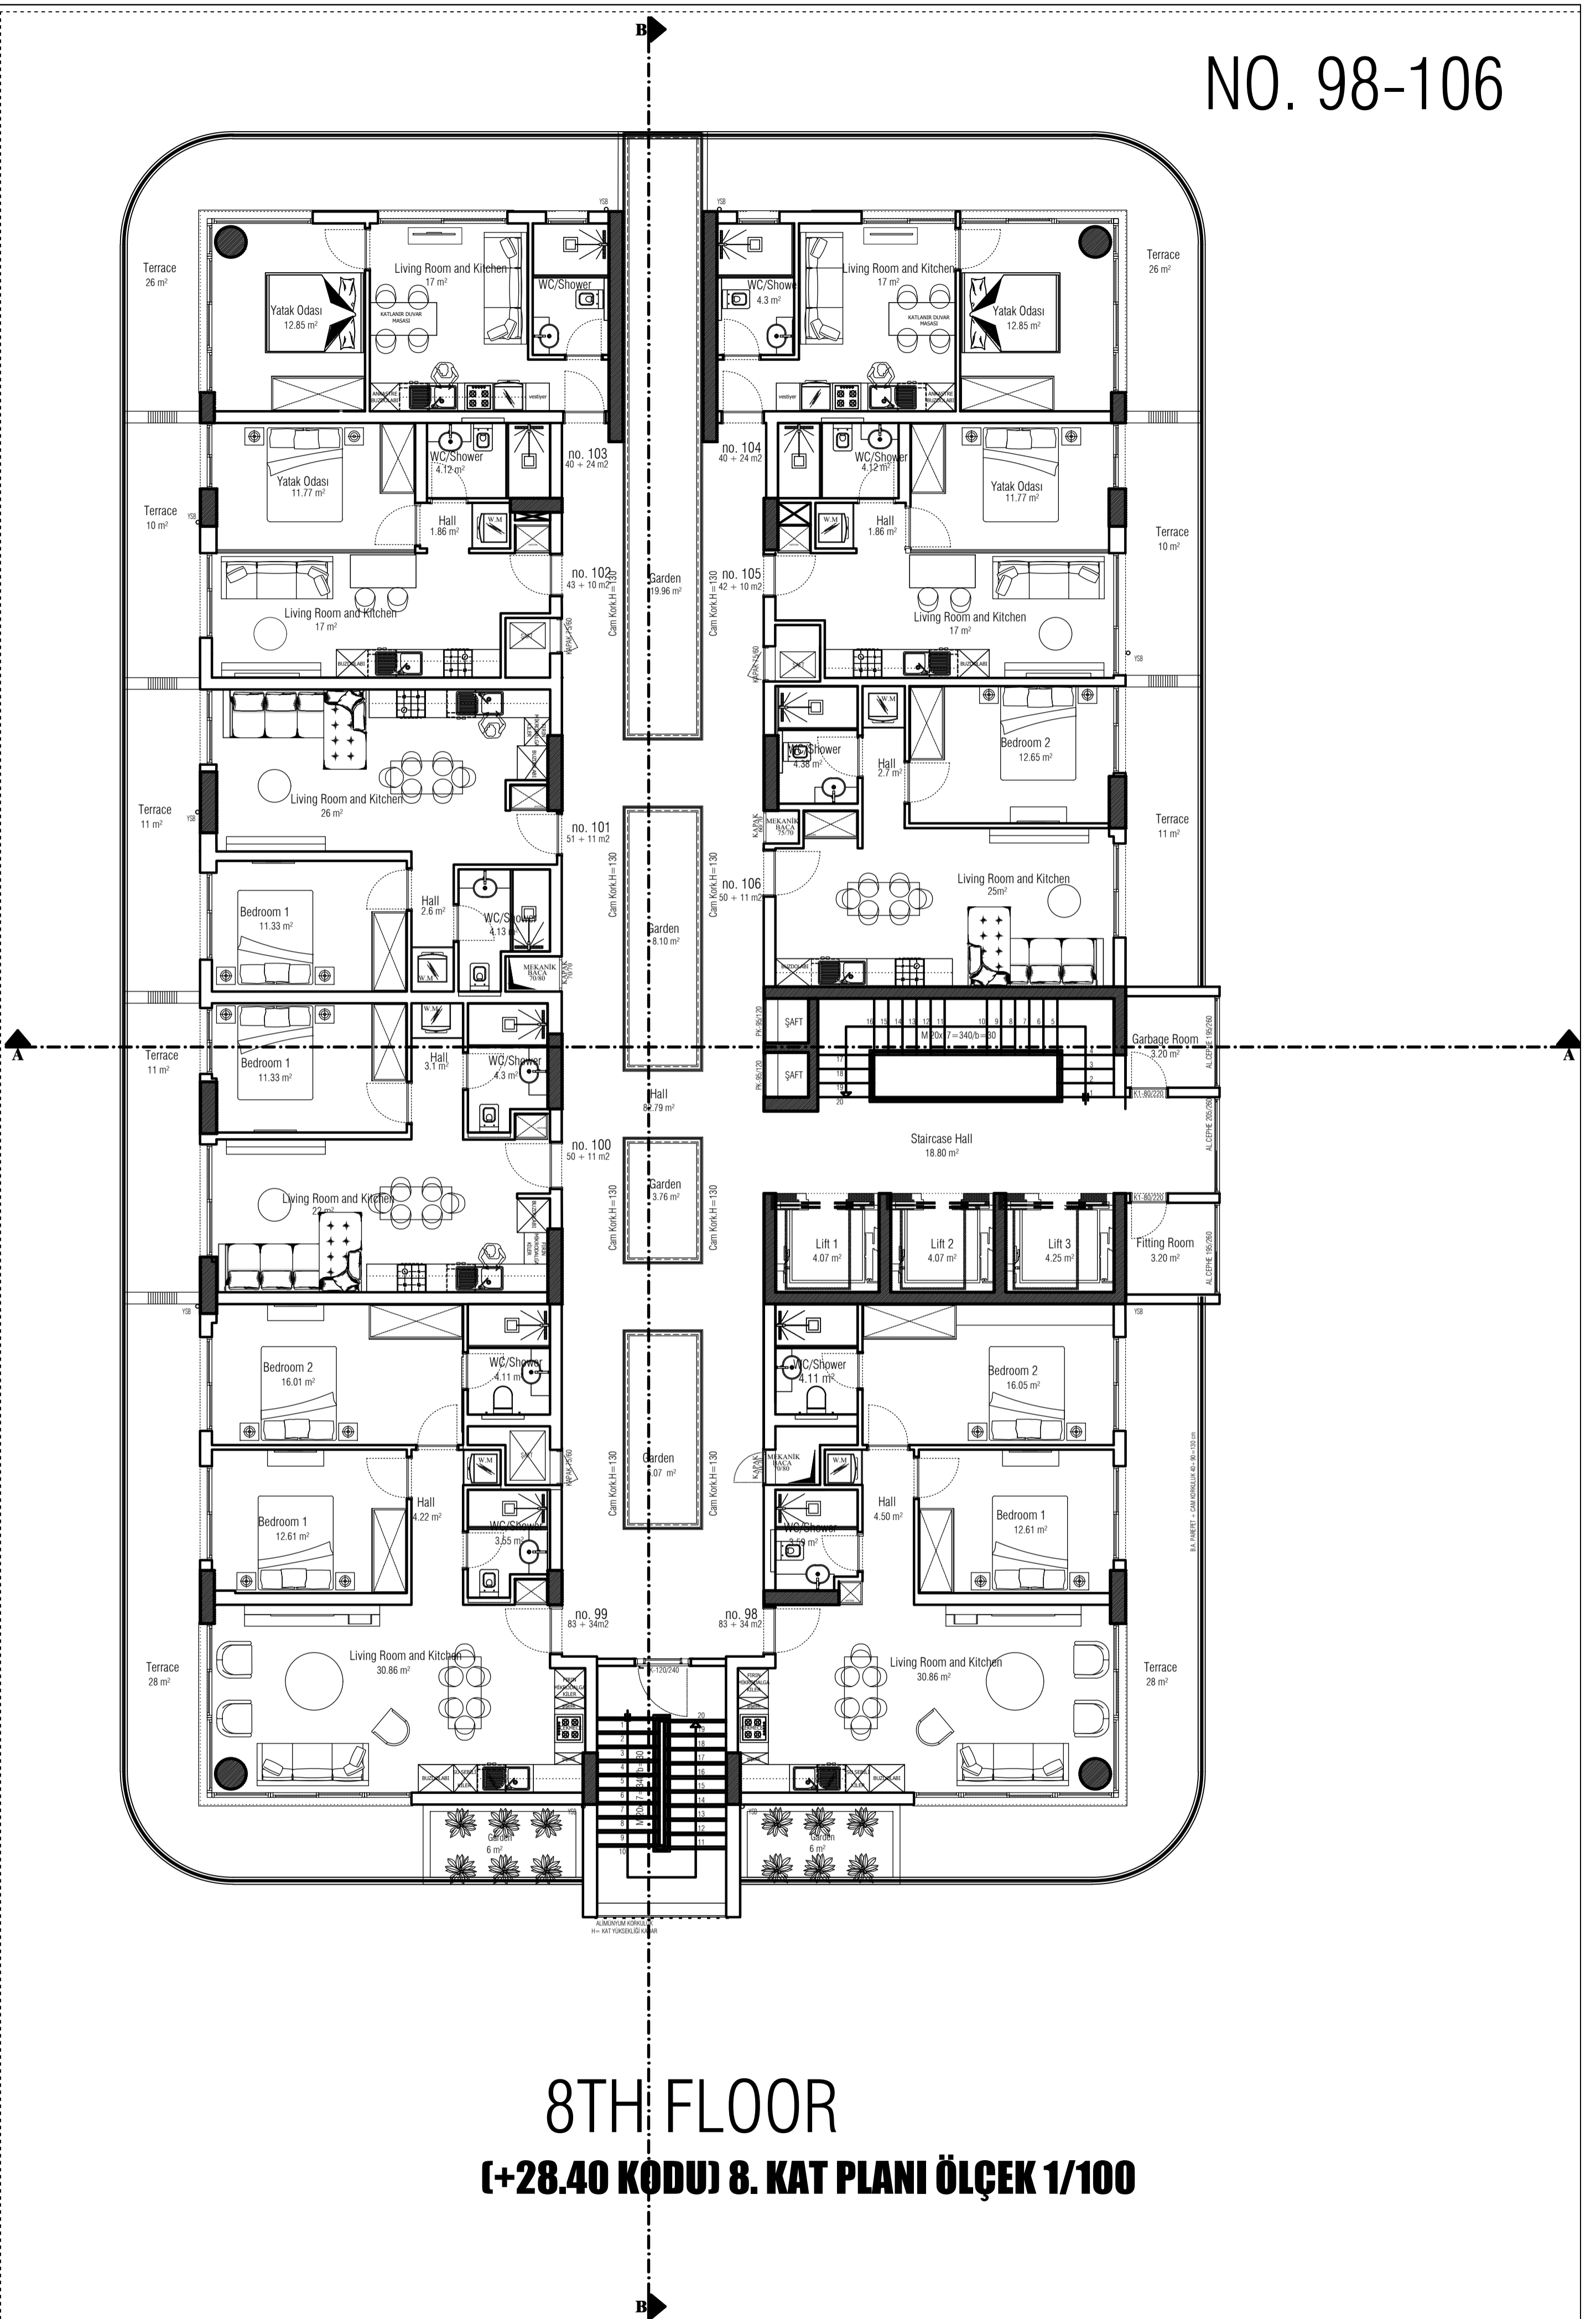

8TH FLOOR

(+28.40 KODU) 8. KAT PLANI ÖLÇEK 1/100


NO. 107-115

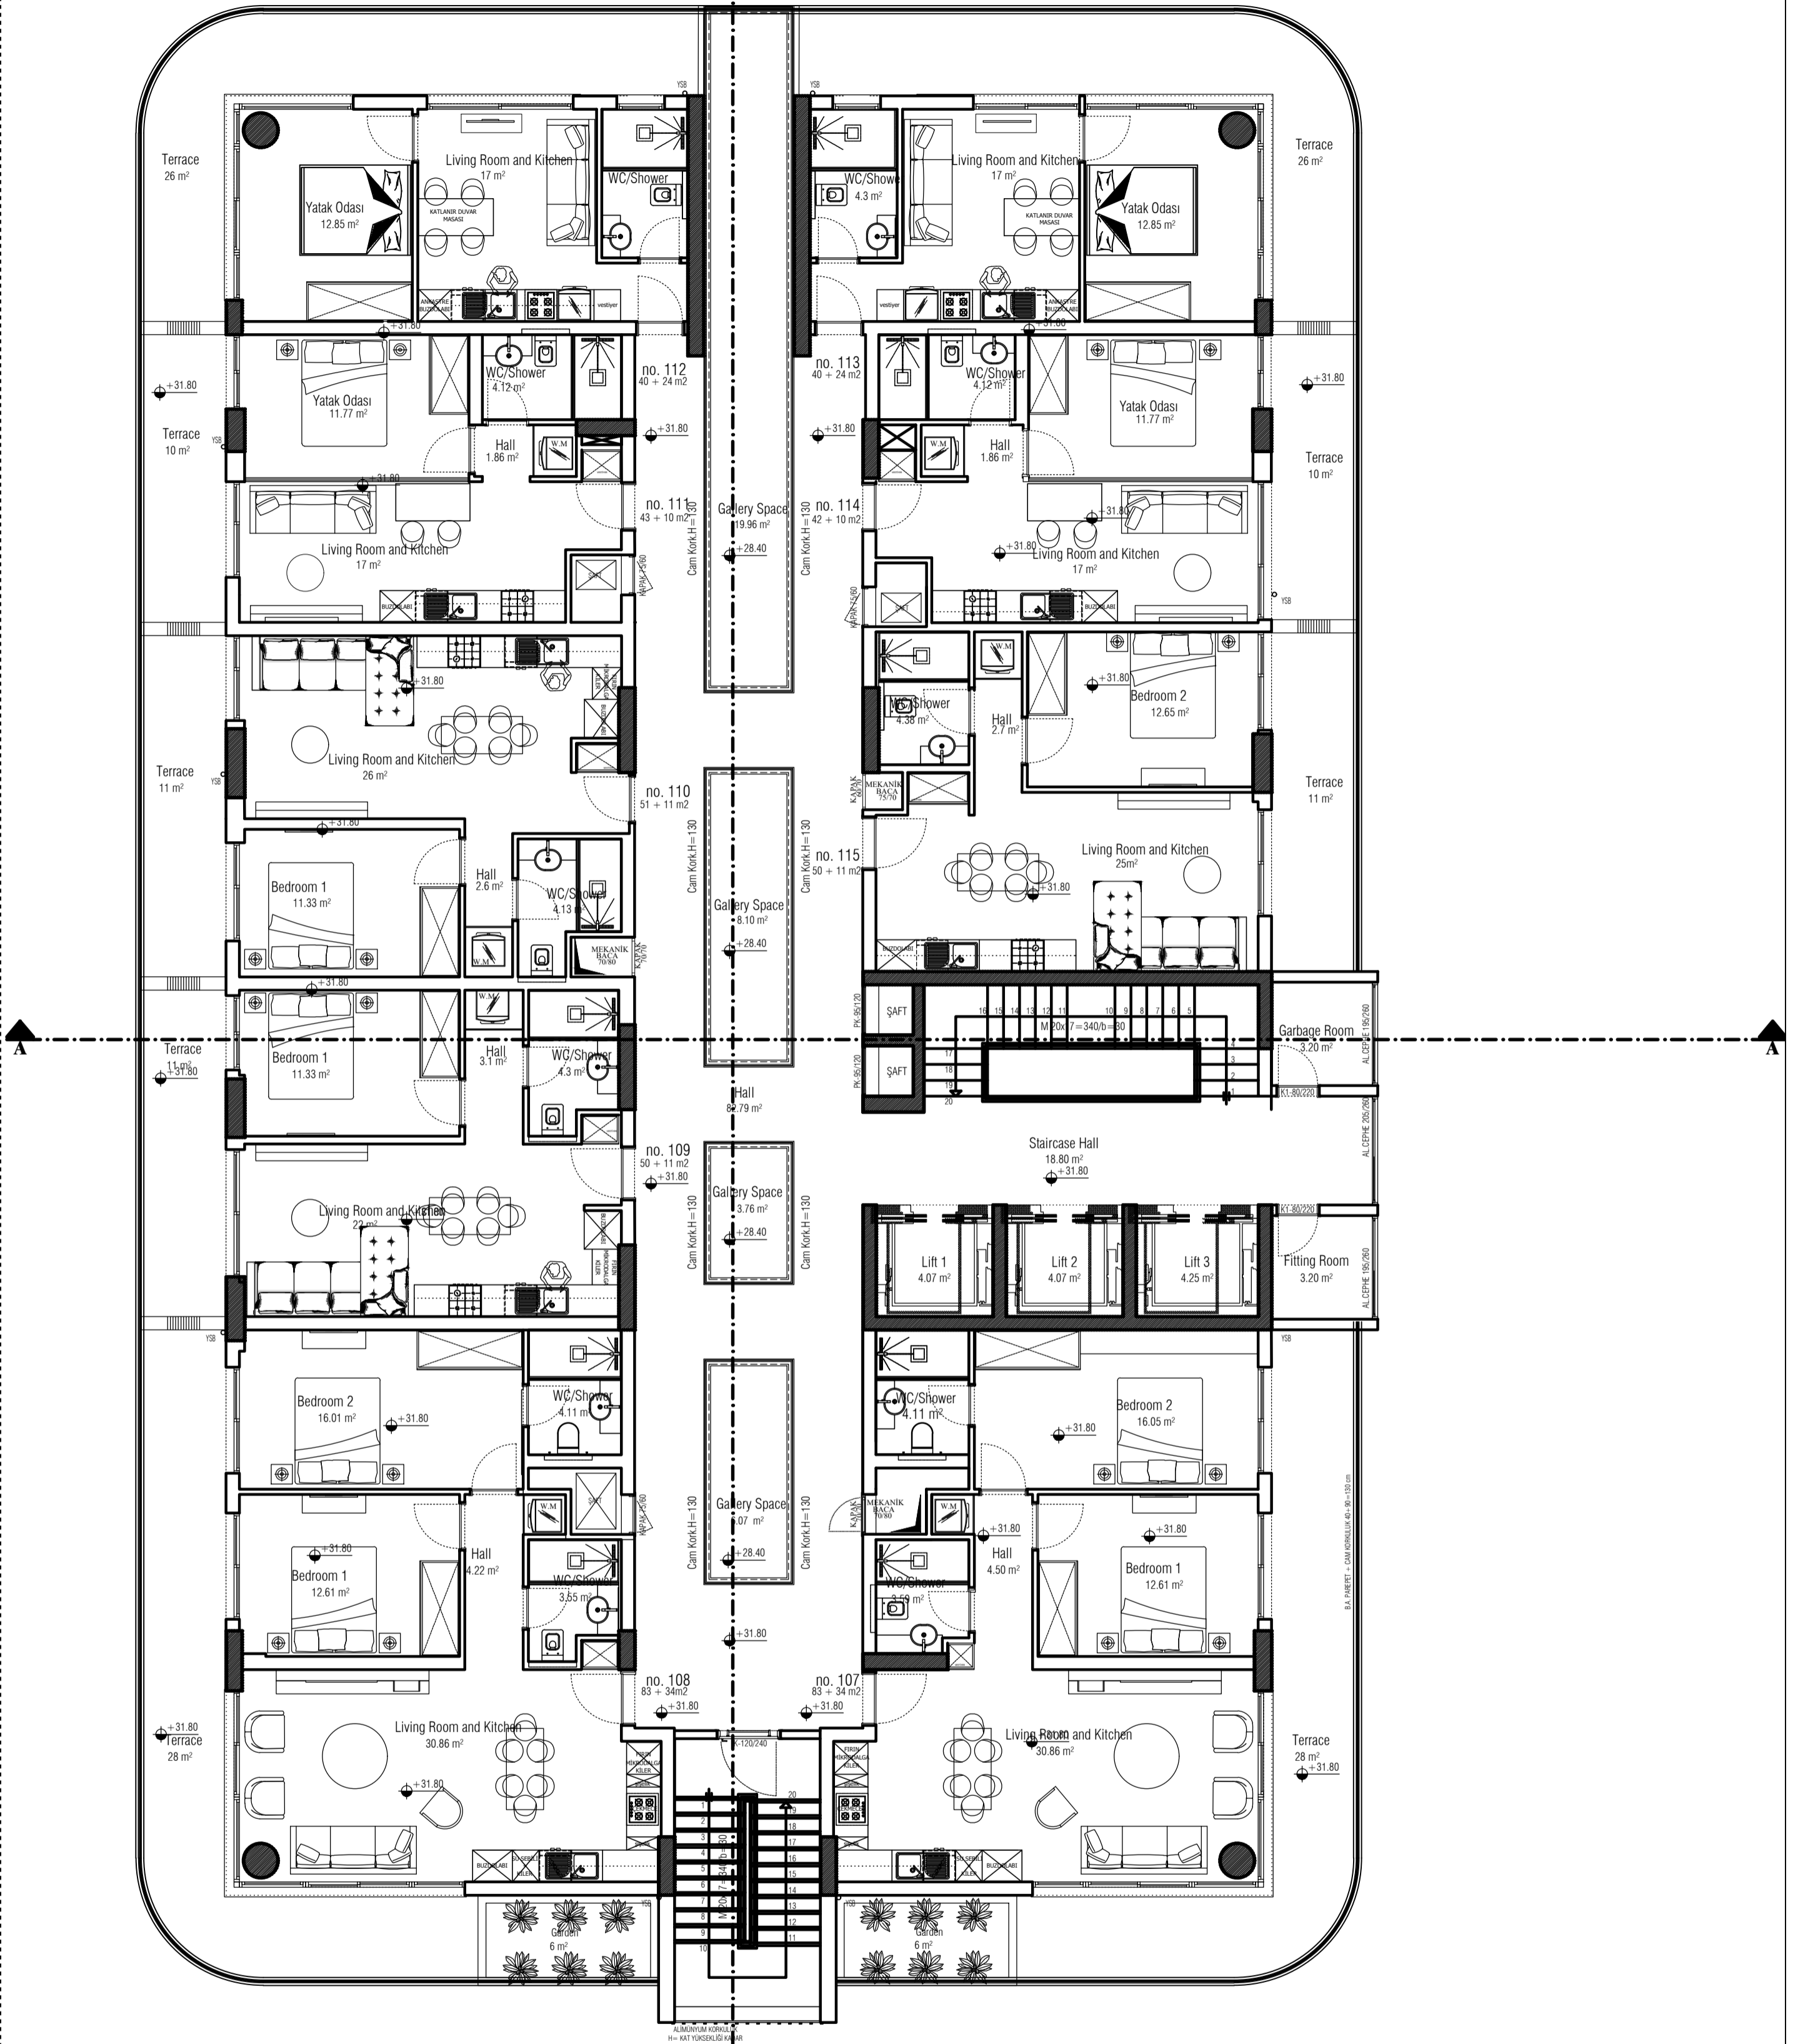


9TH FLOOR

(+31.80 KODU) 9. KAT PLANI ÖLÇEK 1/100


N0. 116-124

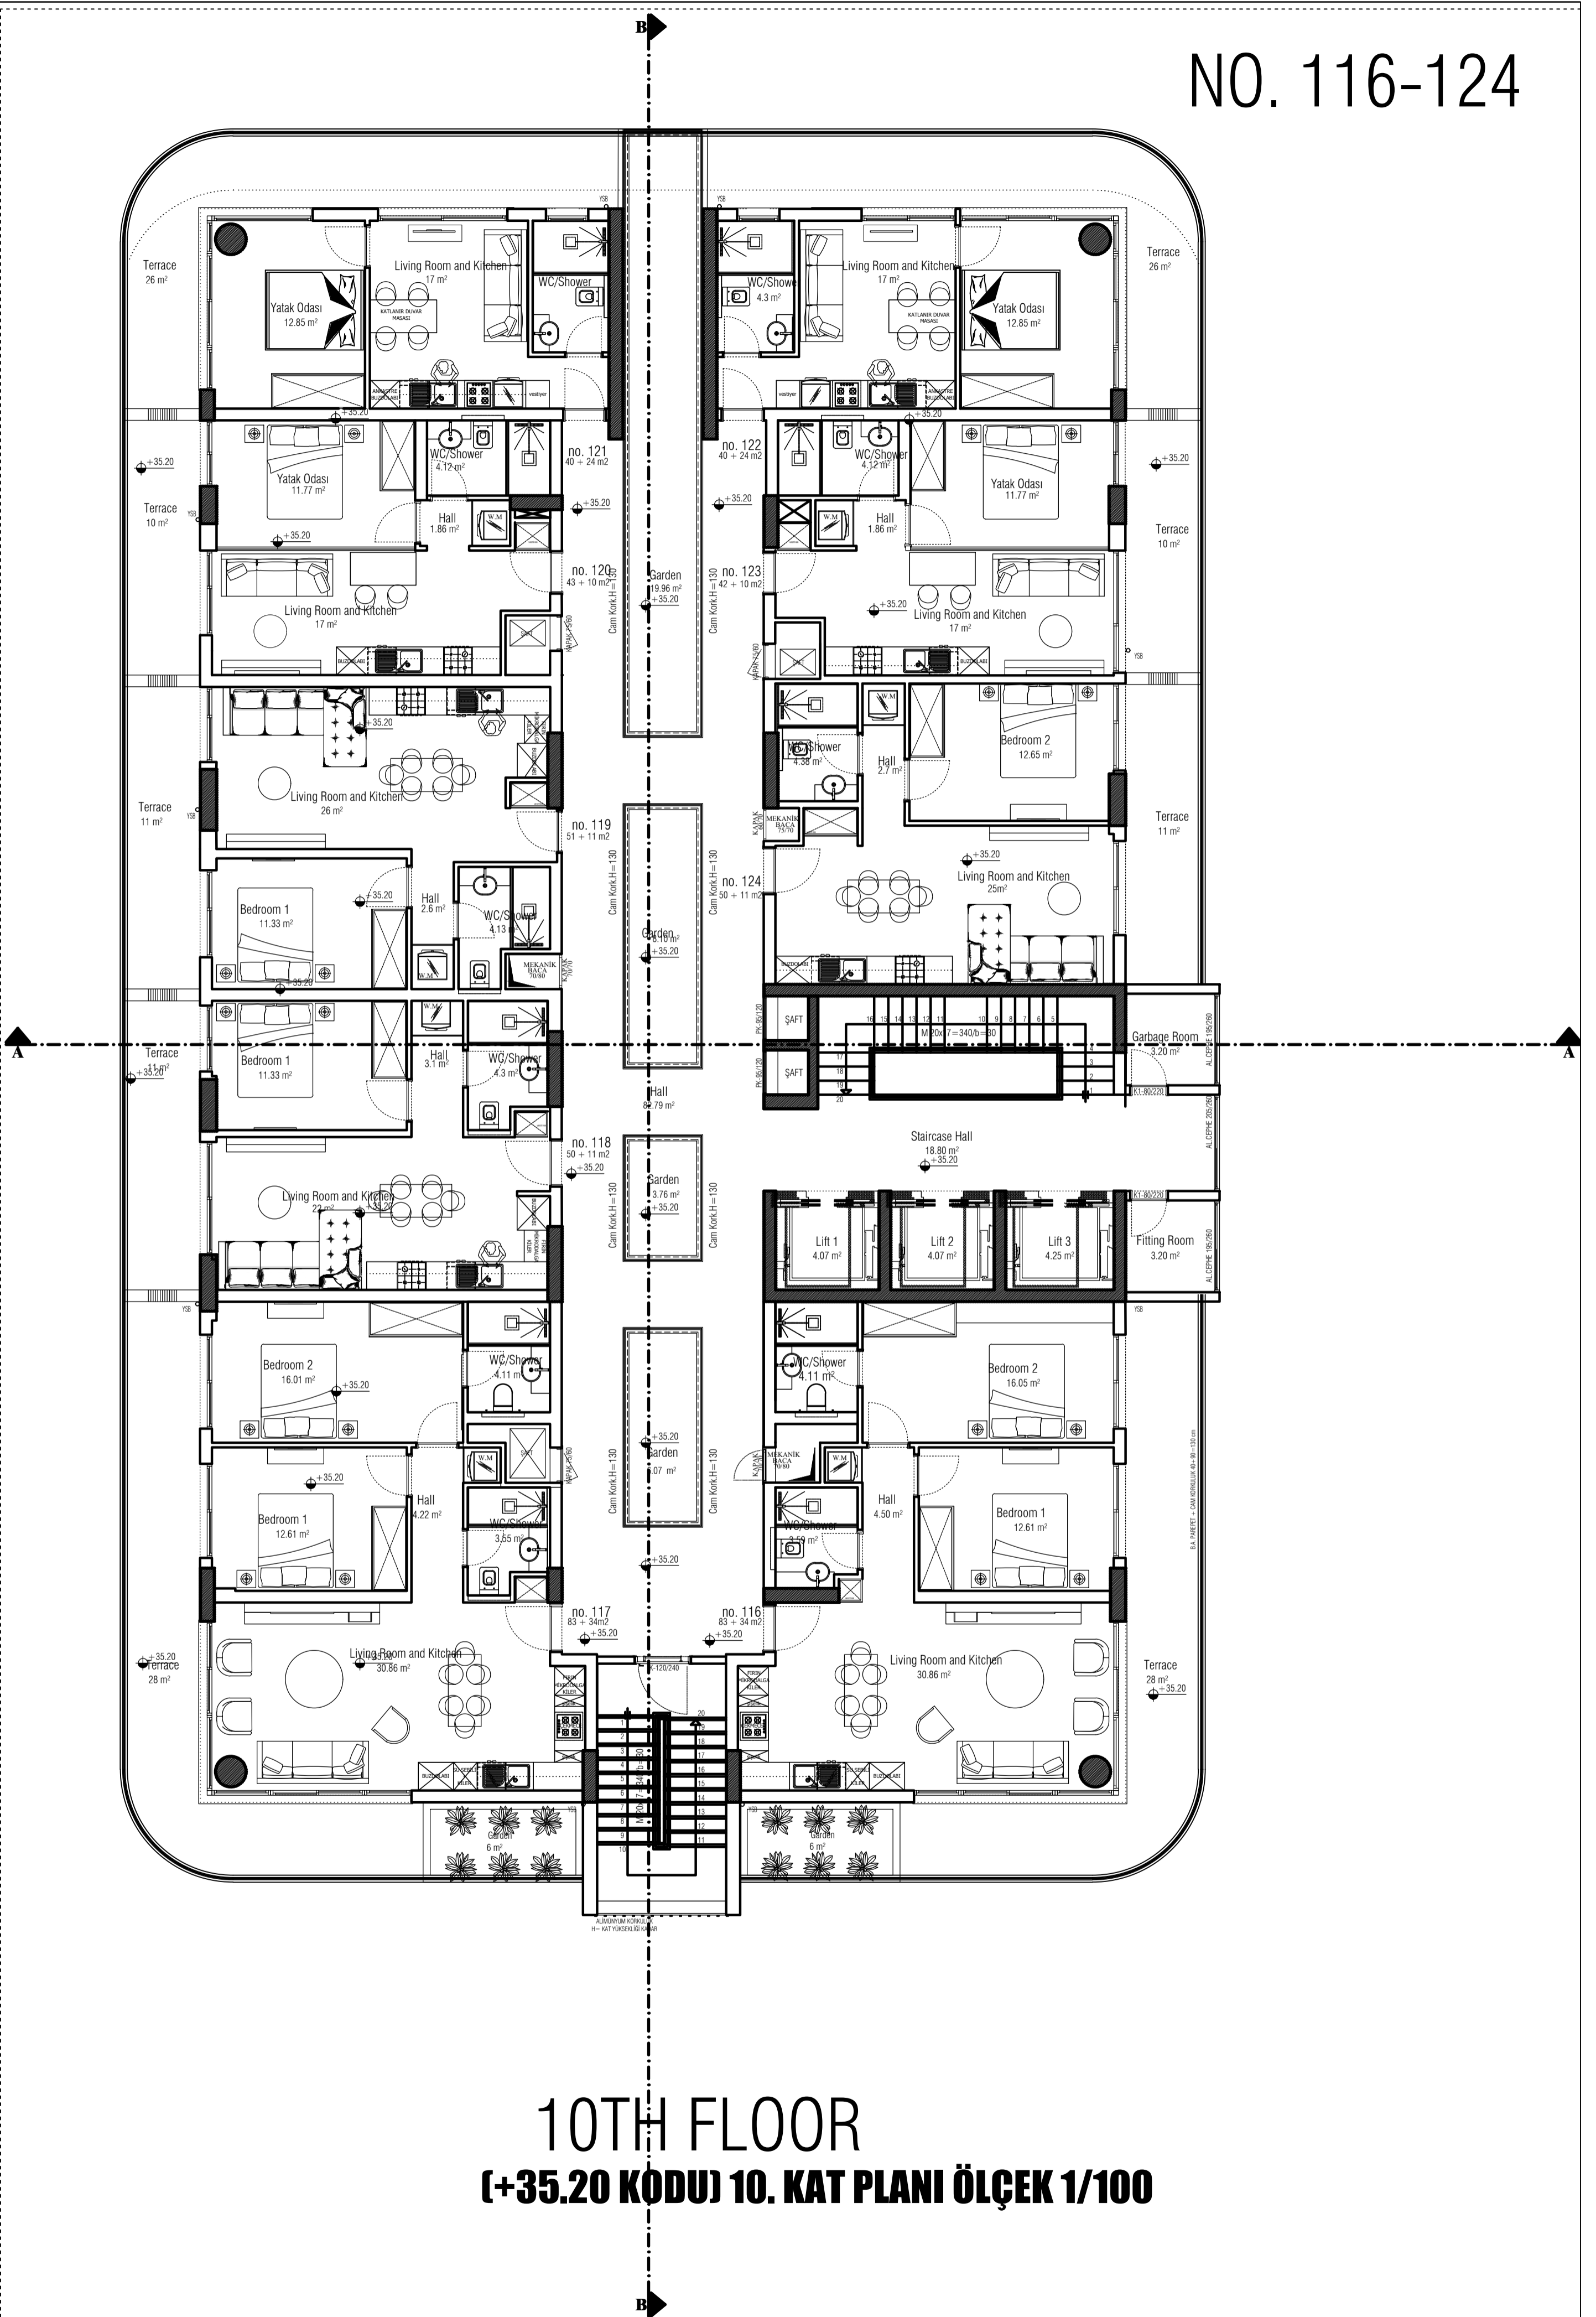


10TH FLOOR
(+35.20 KODU) 10. KAT PLANI ÖLÇEK 1/100

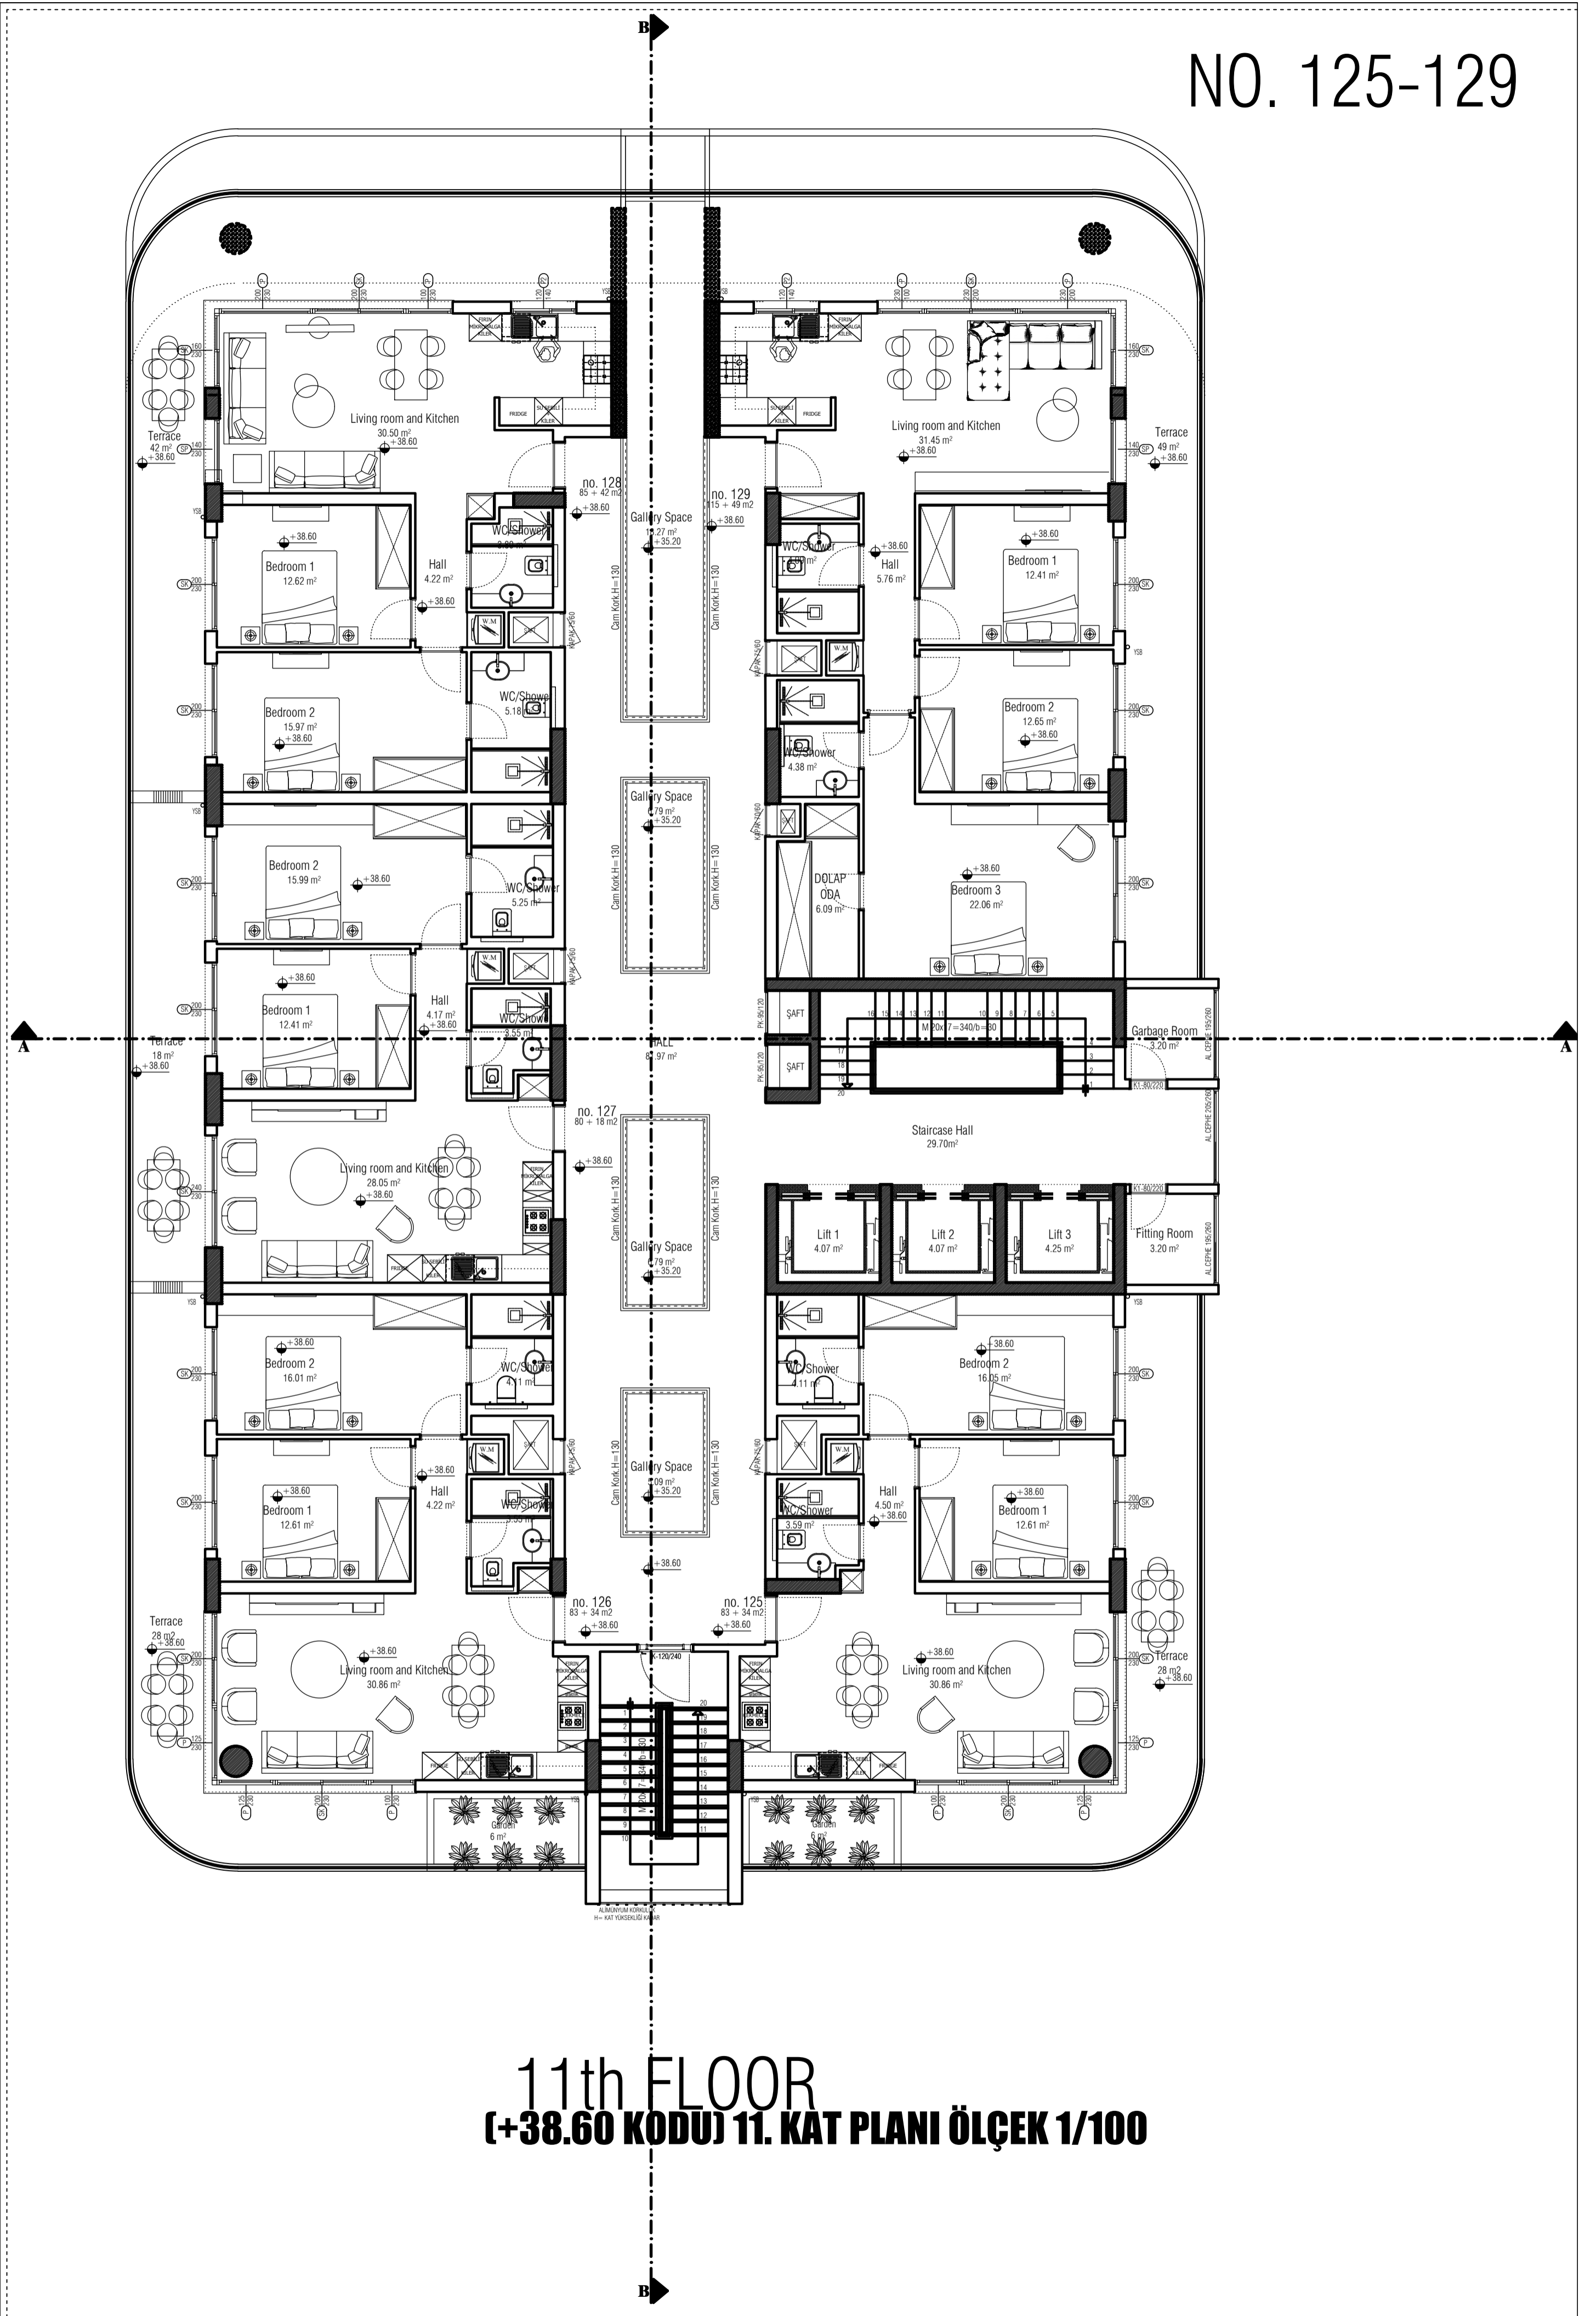

11th FLOOR
 (+38.60 KODU) 11. KAT PLANI ÖLÇEK 1/100

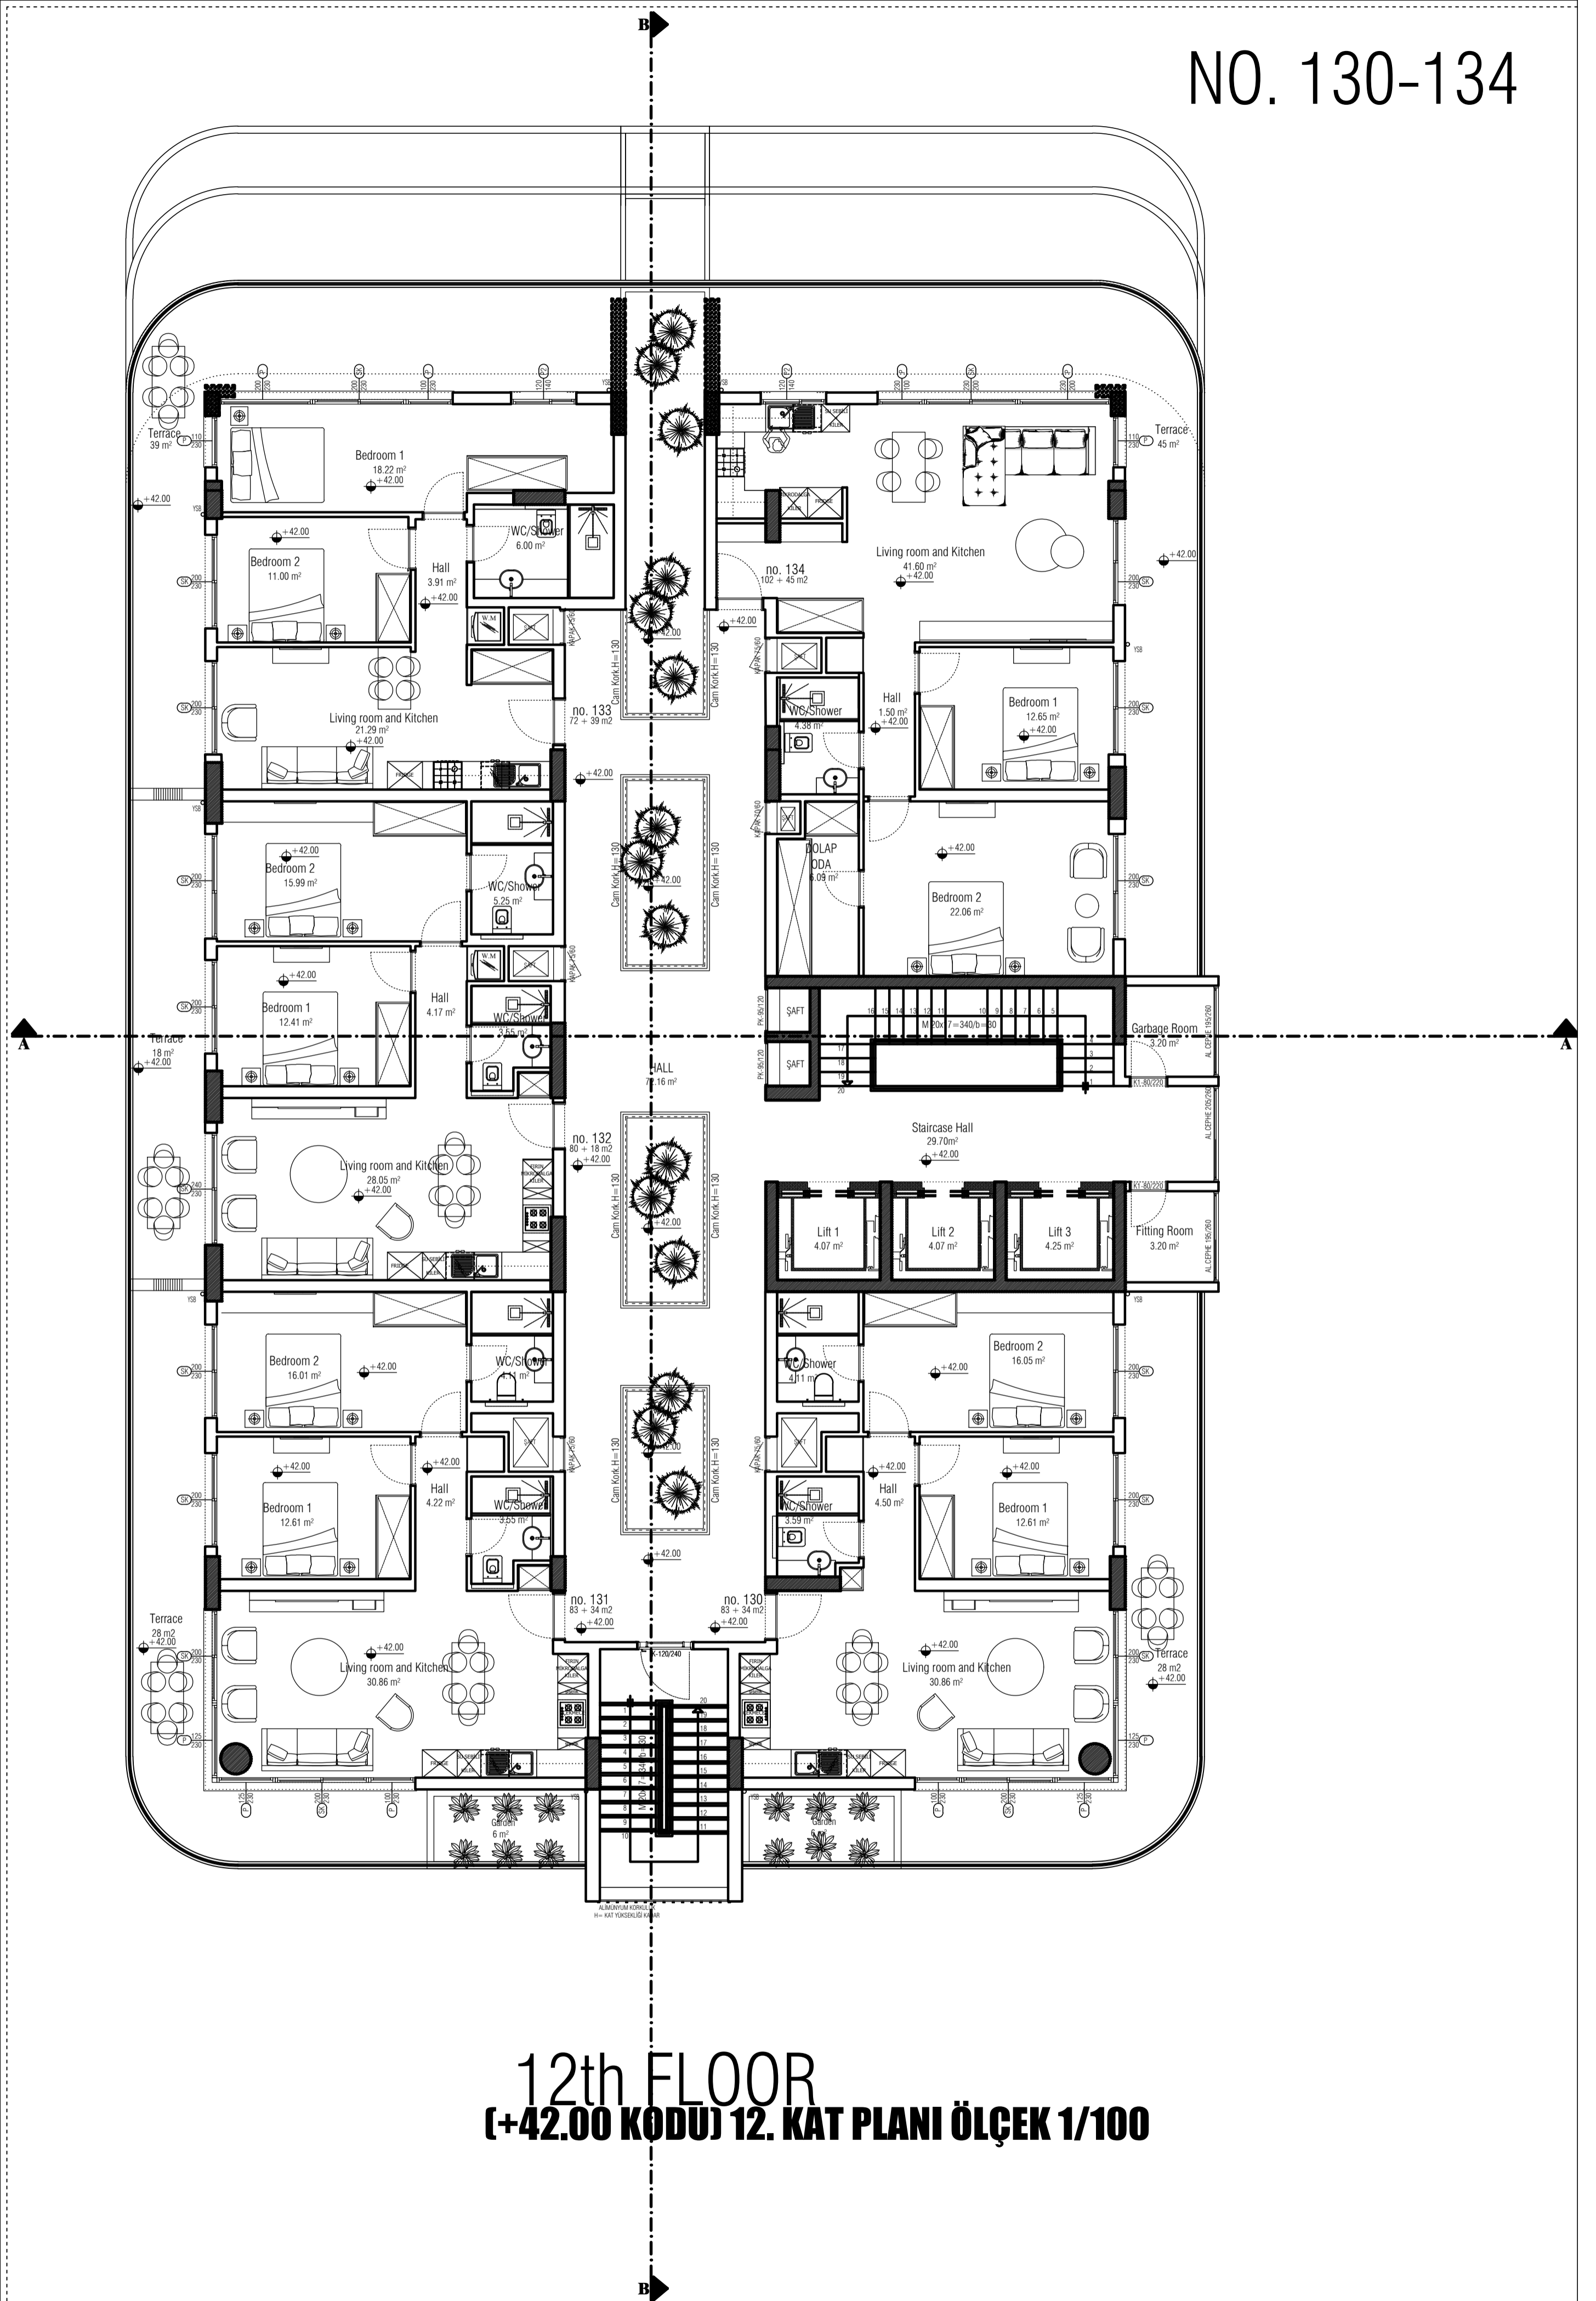


12th FLOOR
(+42.00 KODU) 12. KAT PLANI ÖLÇEK 1/100

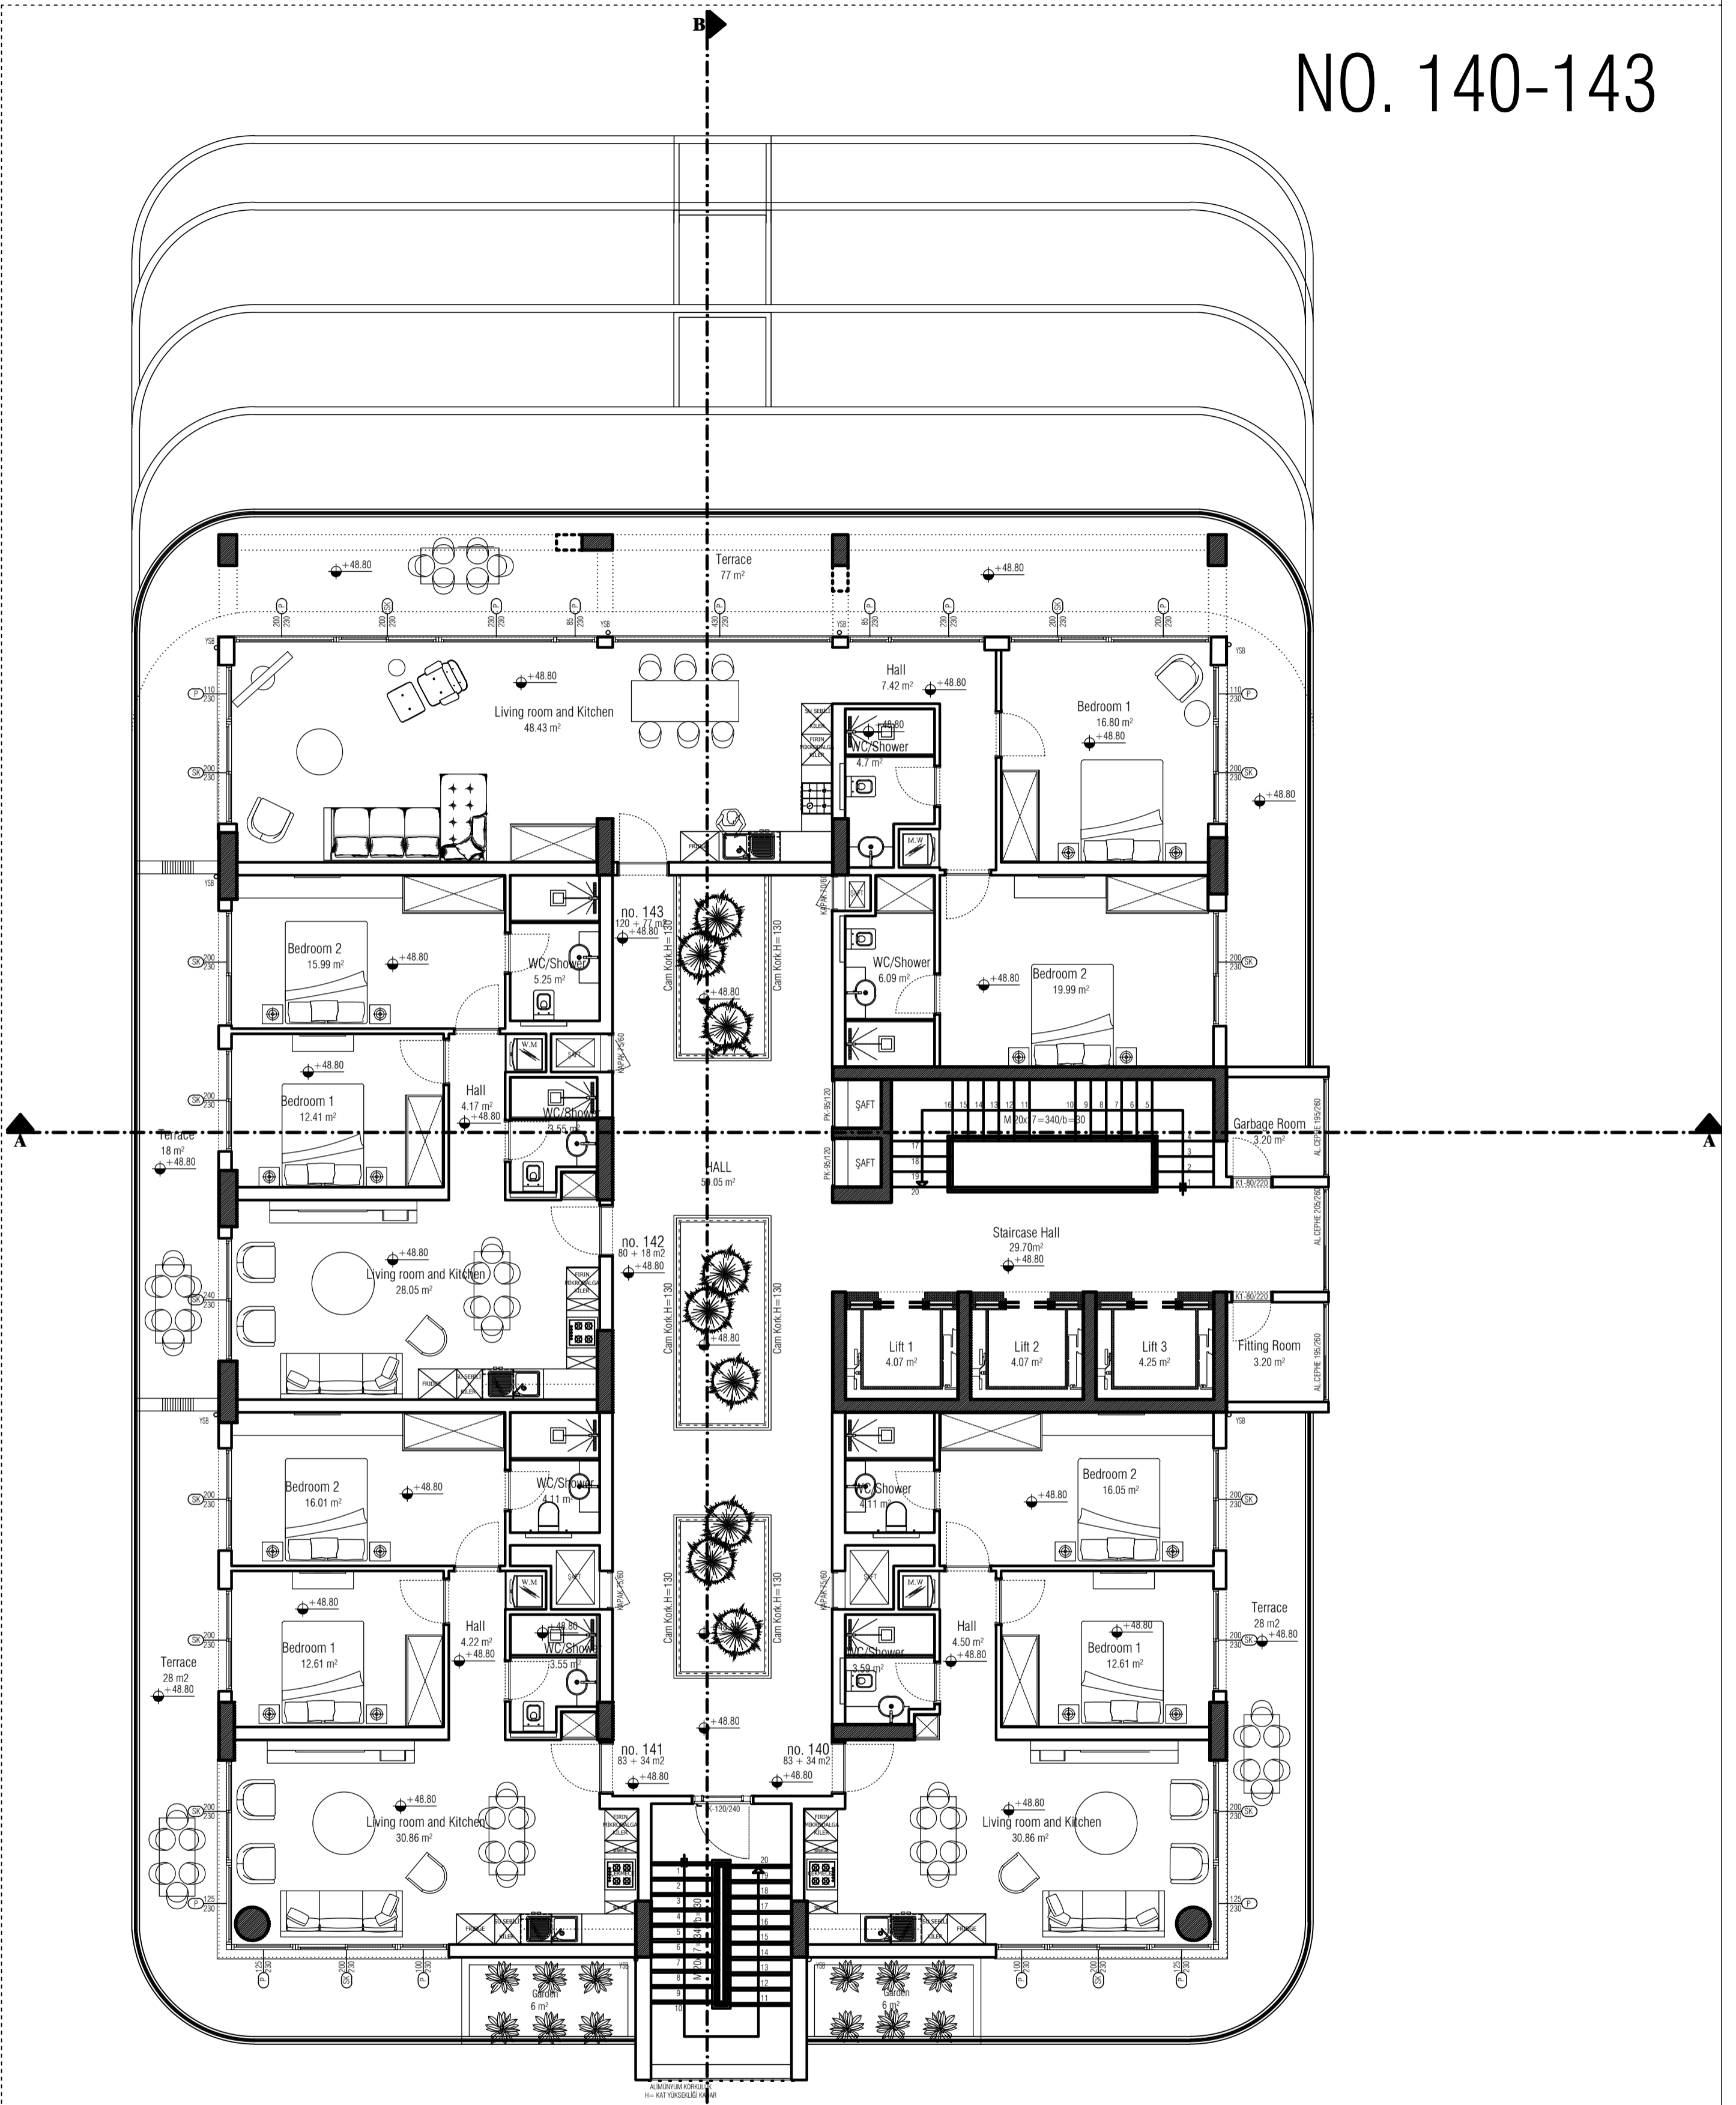


14th FLOOR
(+48.80 KODU) 14. KAT PLANI ÖLÇEK 1/100

NO. 144-147

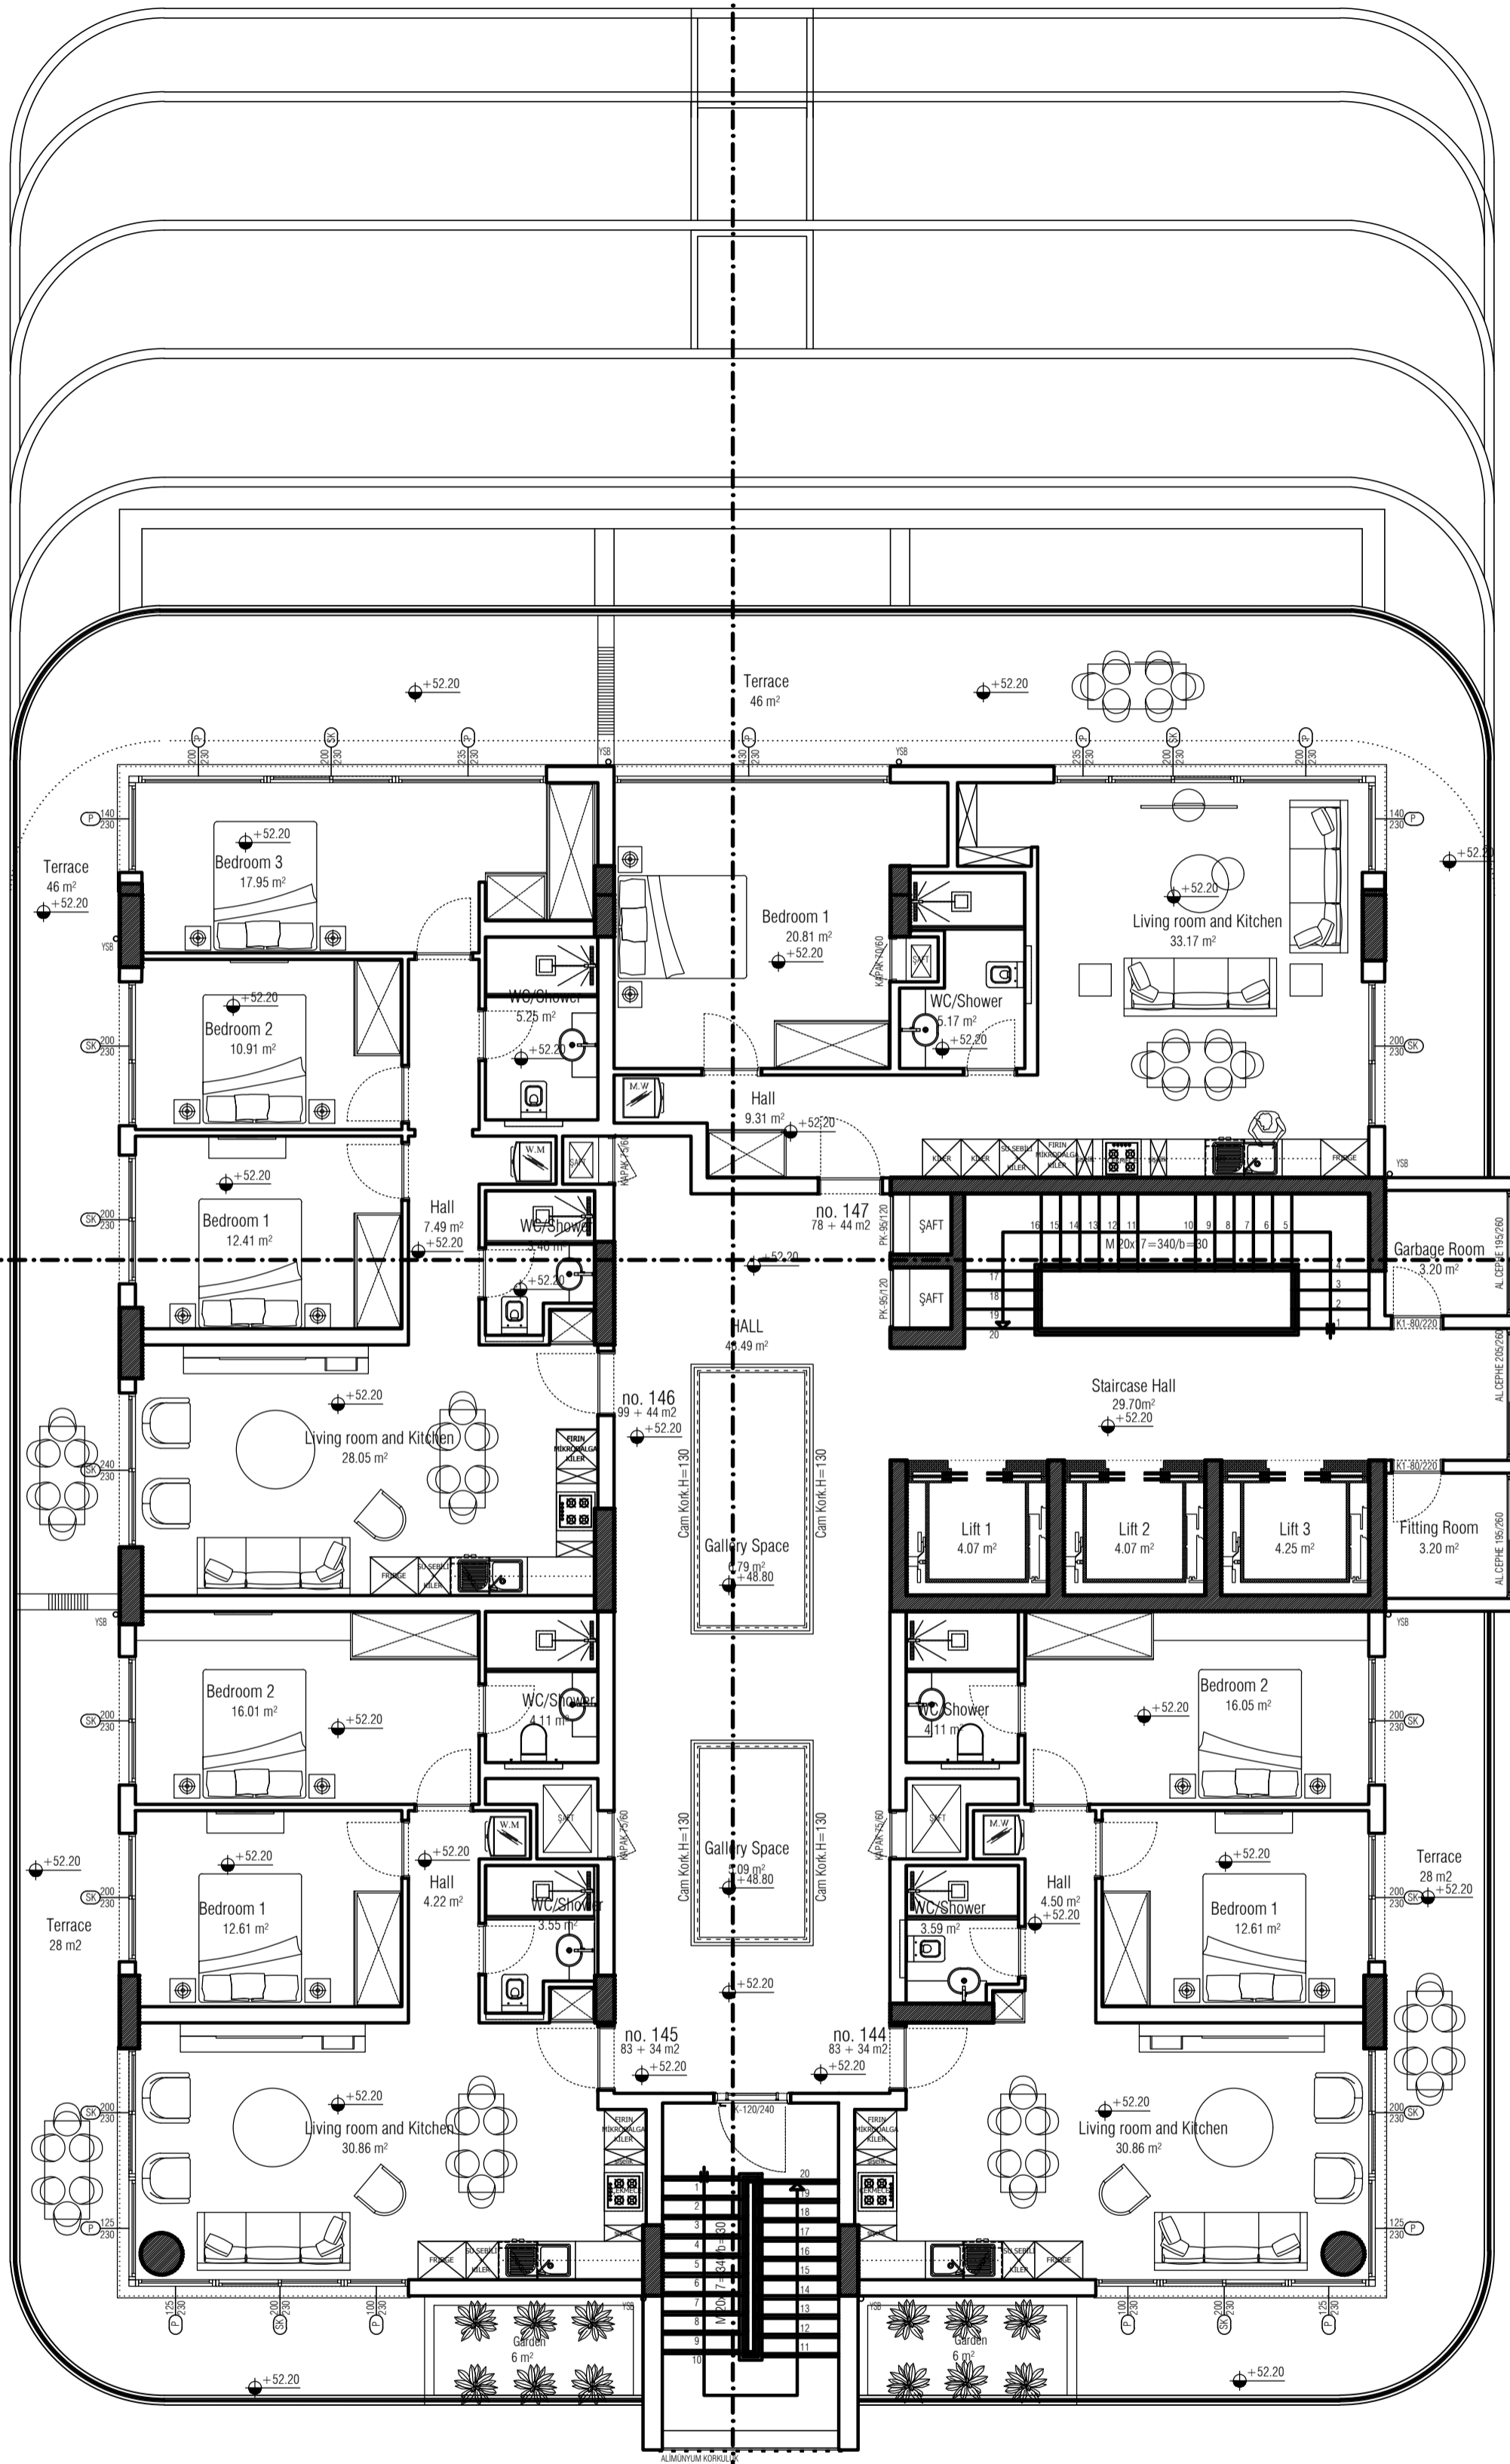


15th FLOOR
(+52.20 KODU) 15. KAT PLANI ÖLÇEK 1/100

NO. 148-151

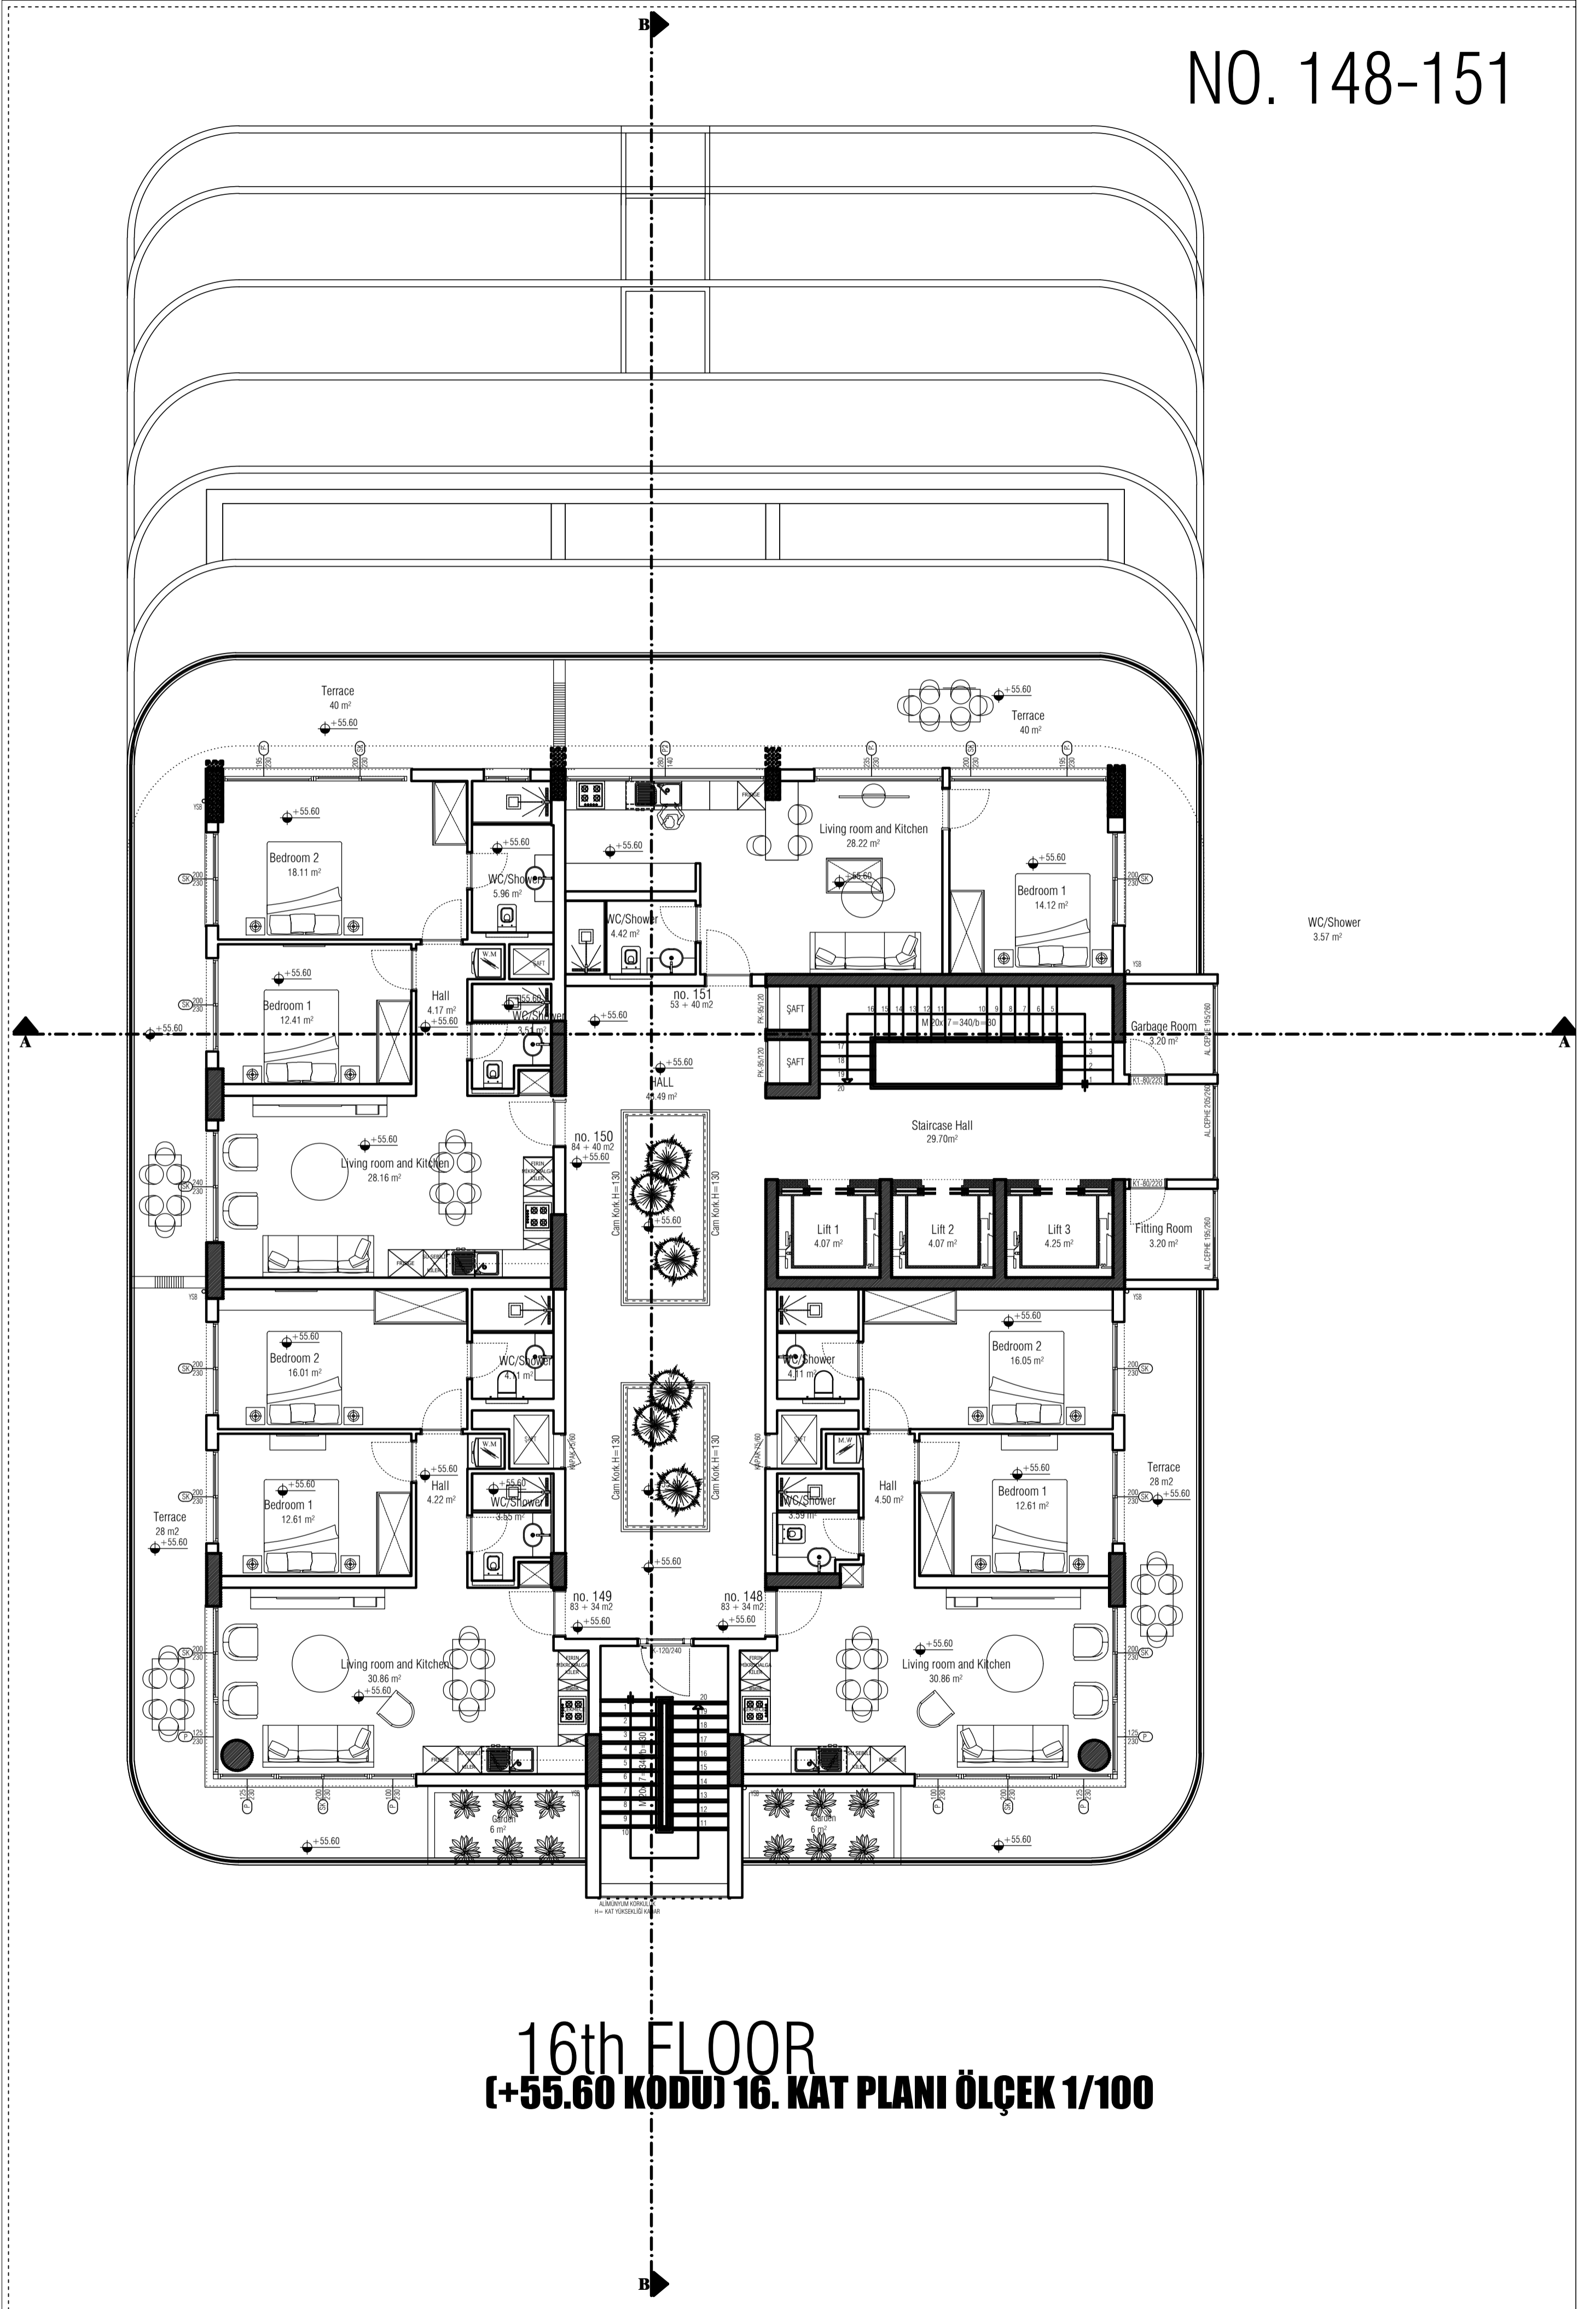


16th FLOOR
(+55.60 KODU) 16. KAT PLANI ÖLÇEK 1/100

NO. 152-154

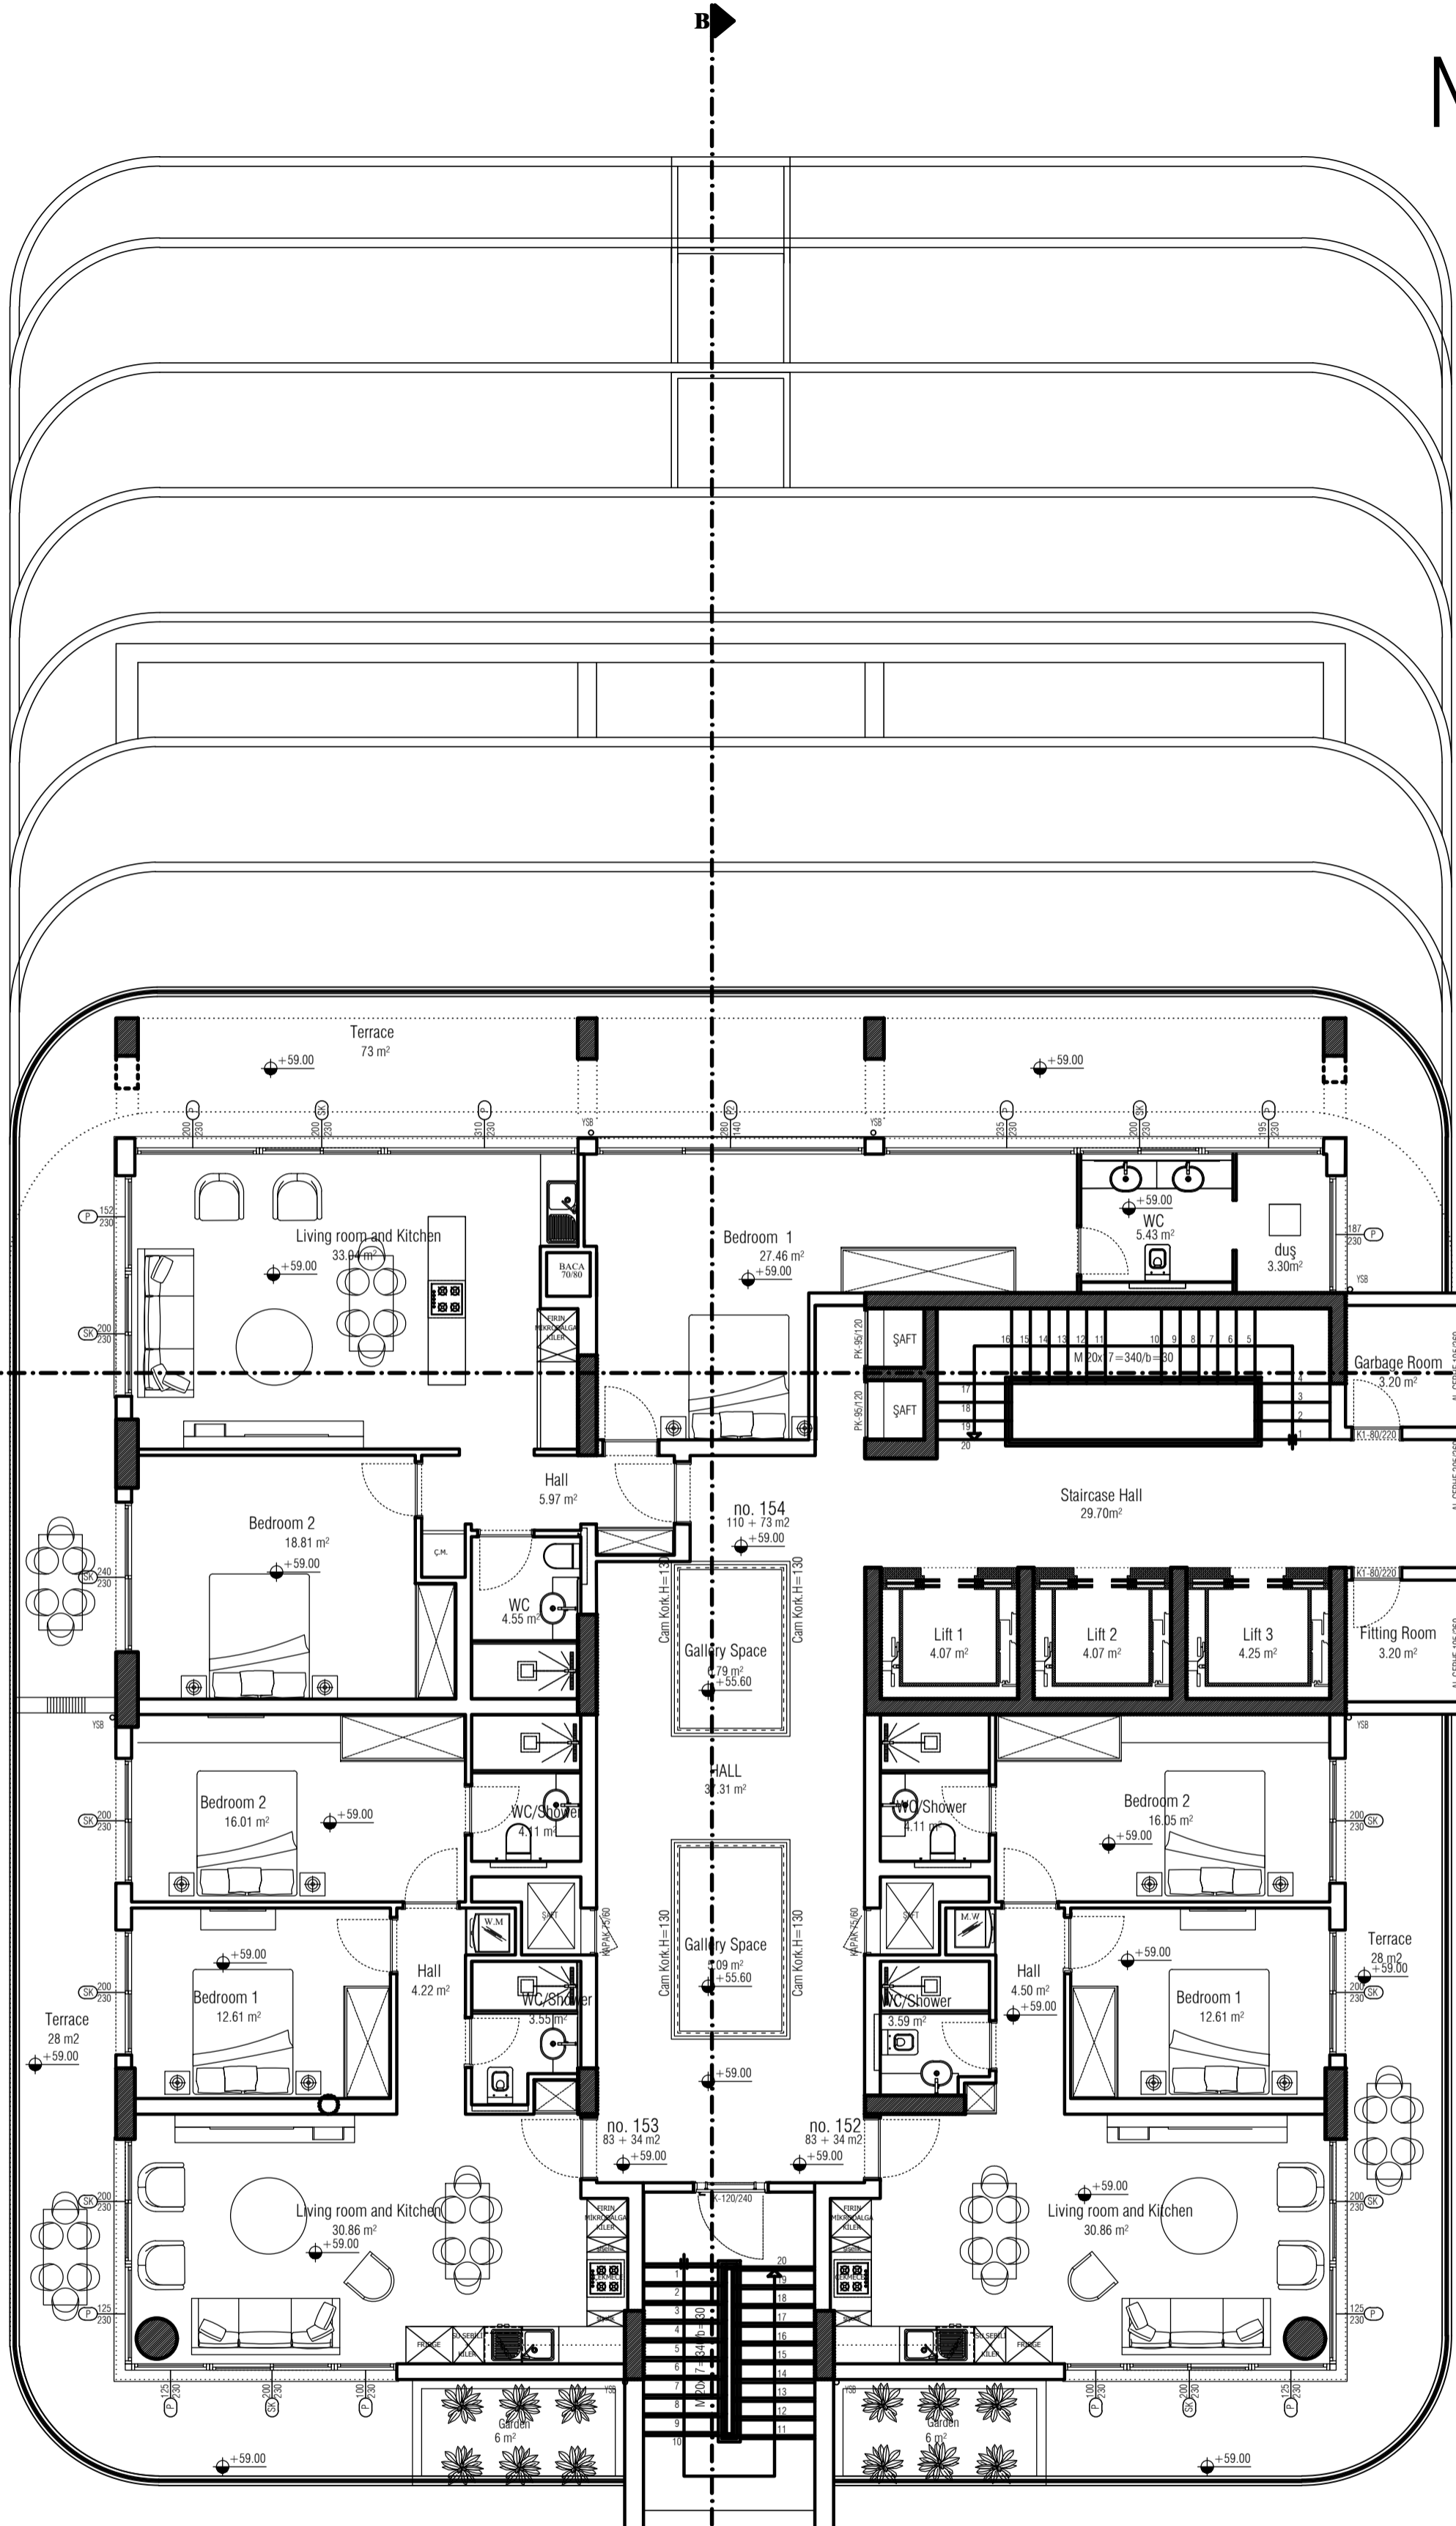


17th FLOOR
(+59.00 KODU) 17. KAT PLANI ÖLÇEK 1/100

NO. 155

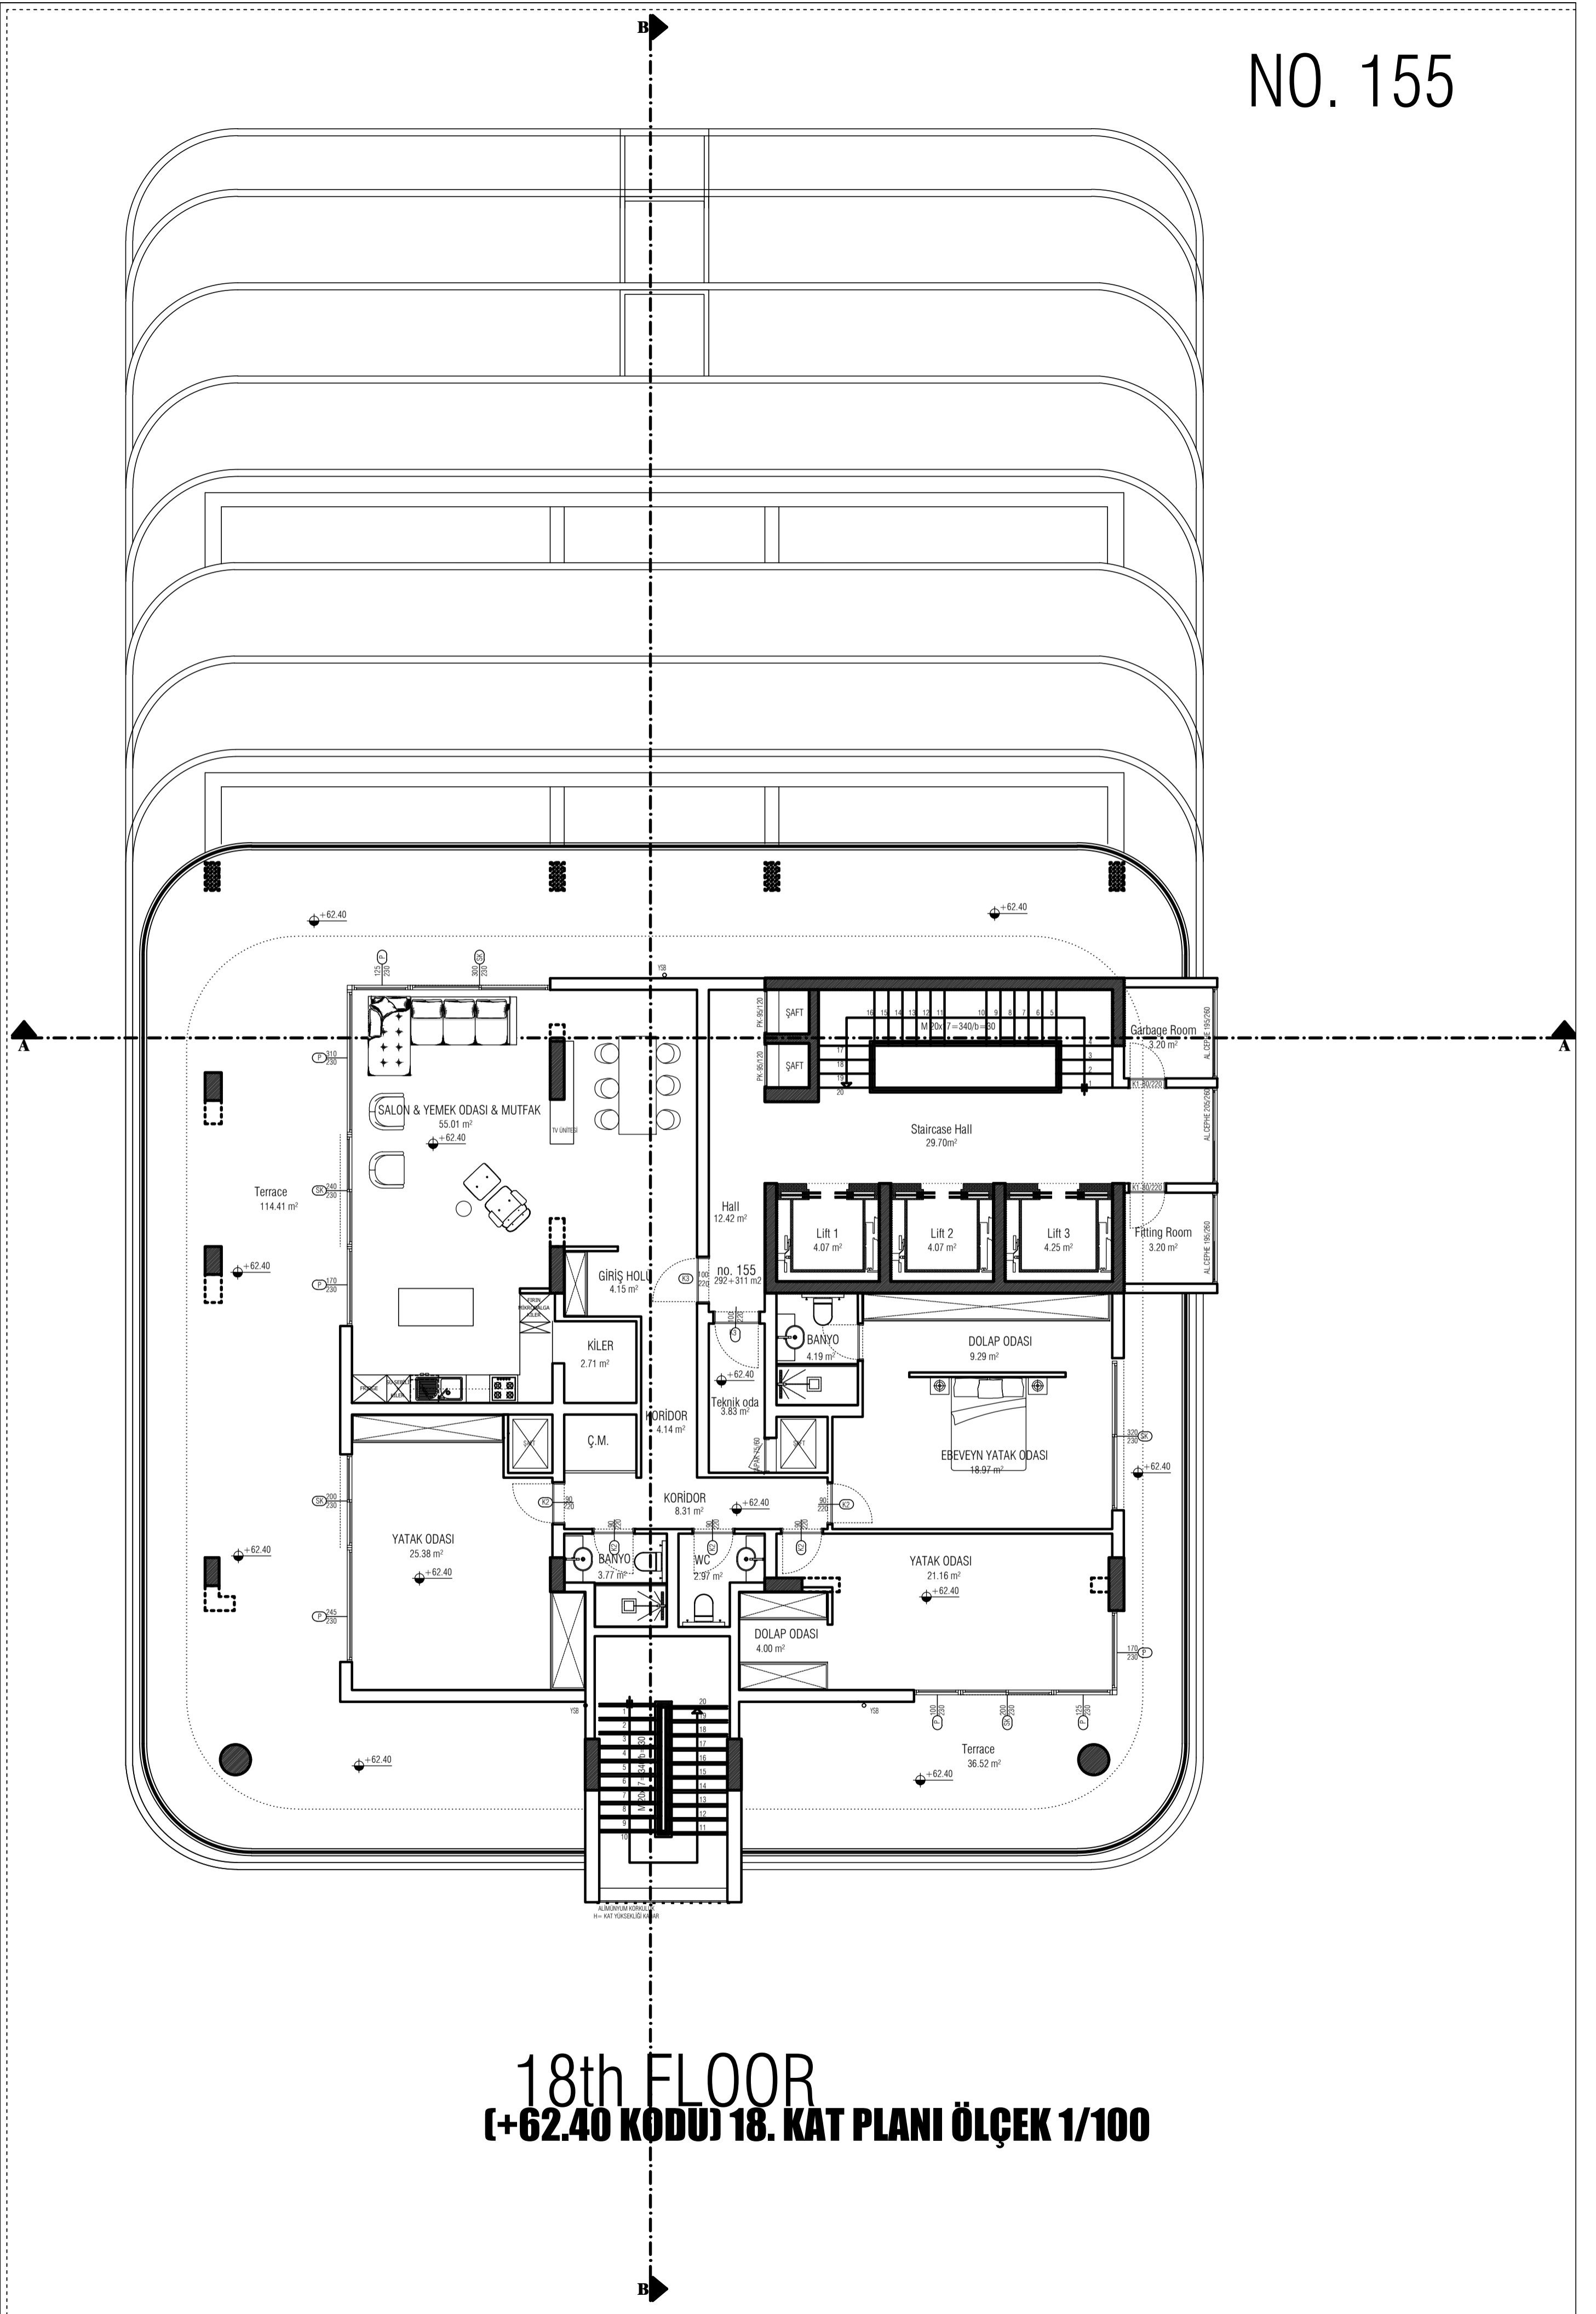

18th FLOOR
(+62.40 KODU) 18. KAT PLANI ÖLÇEK 1/100

NO. 156

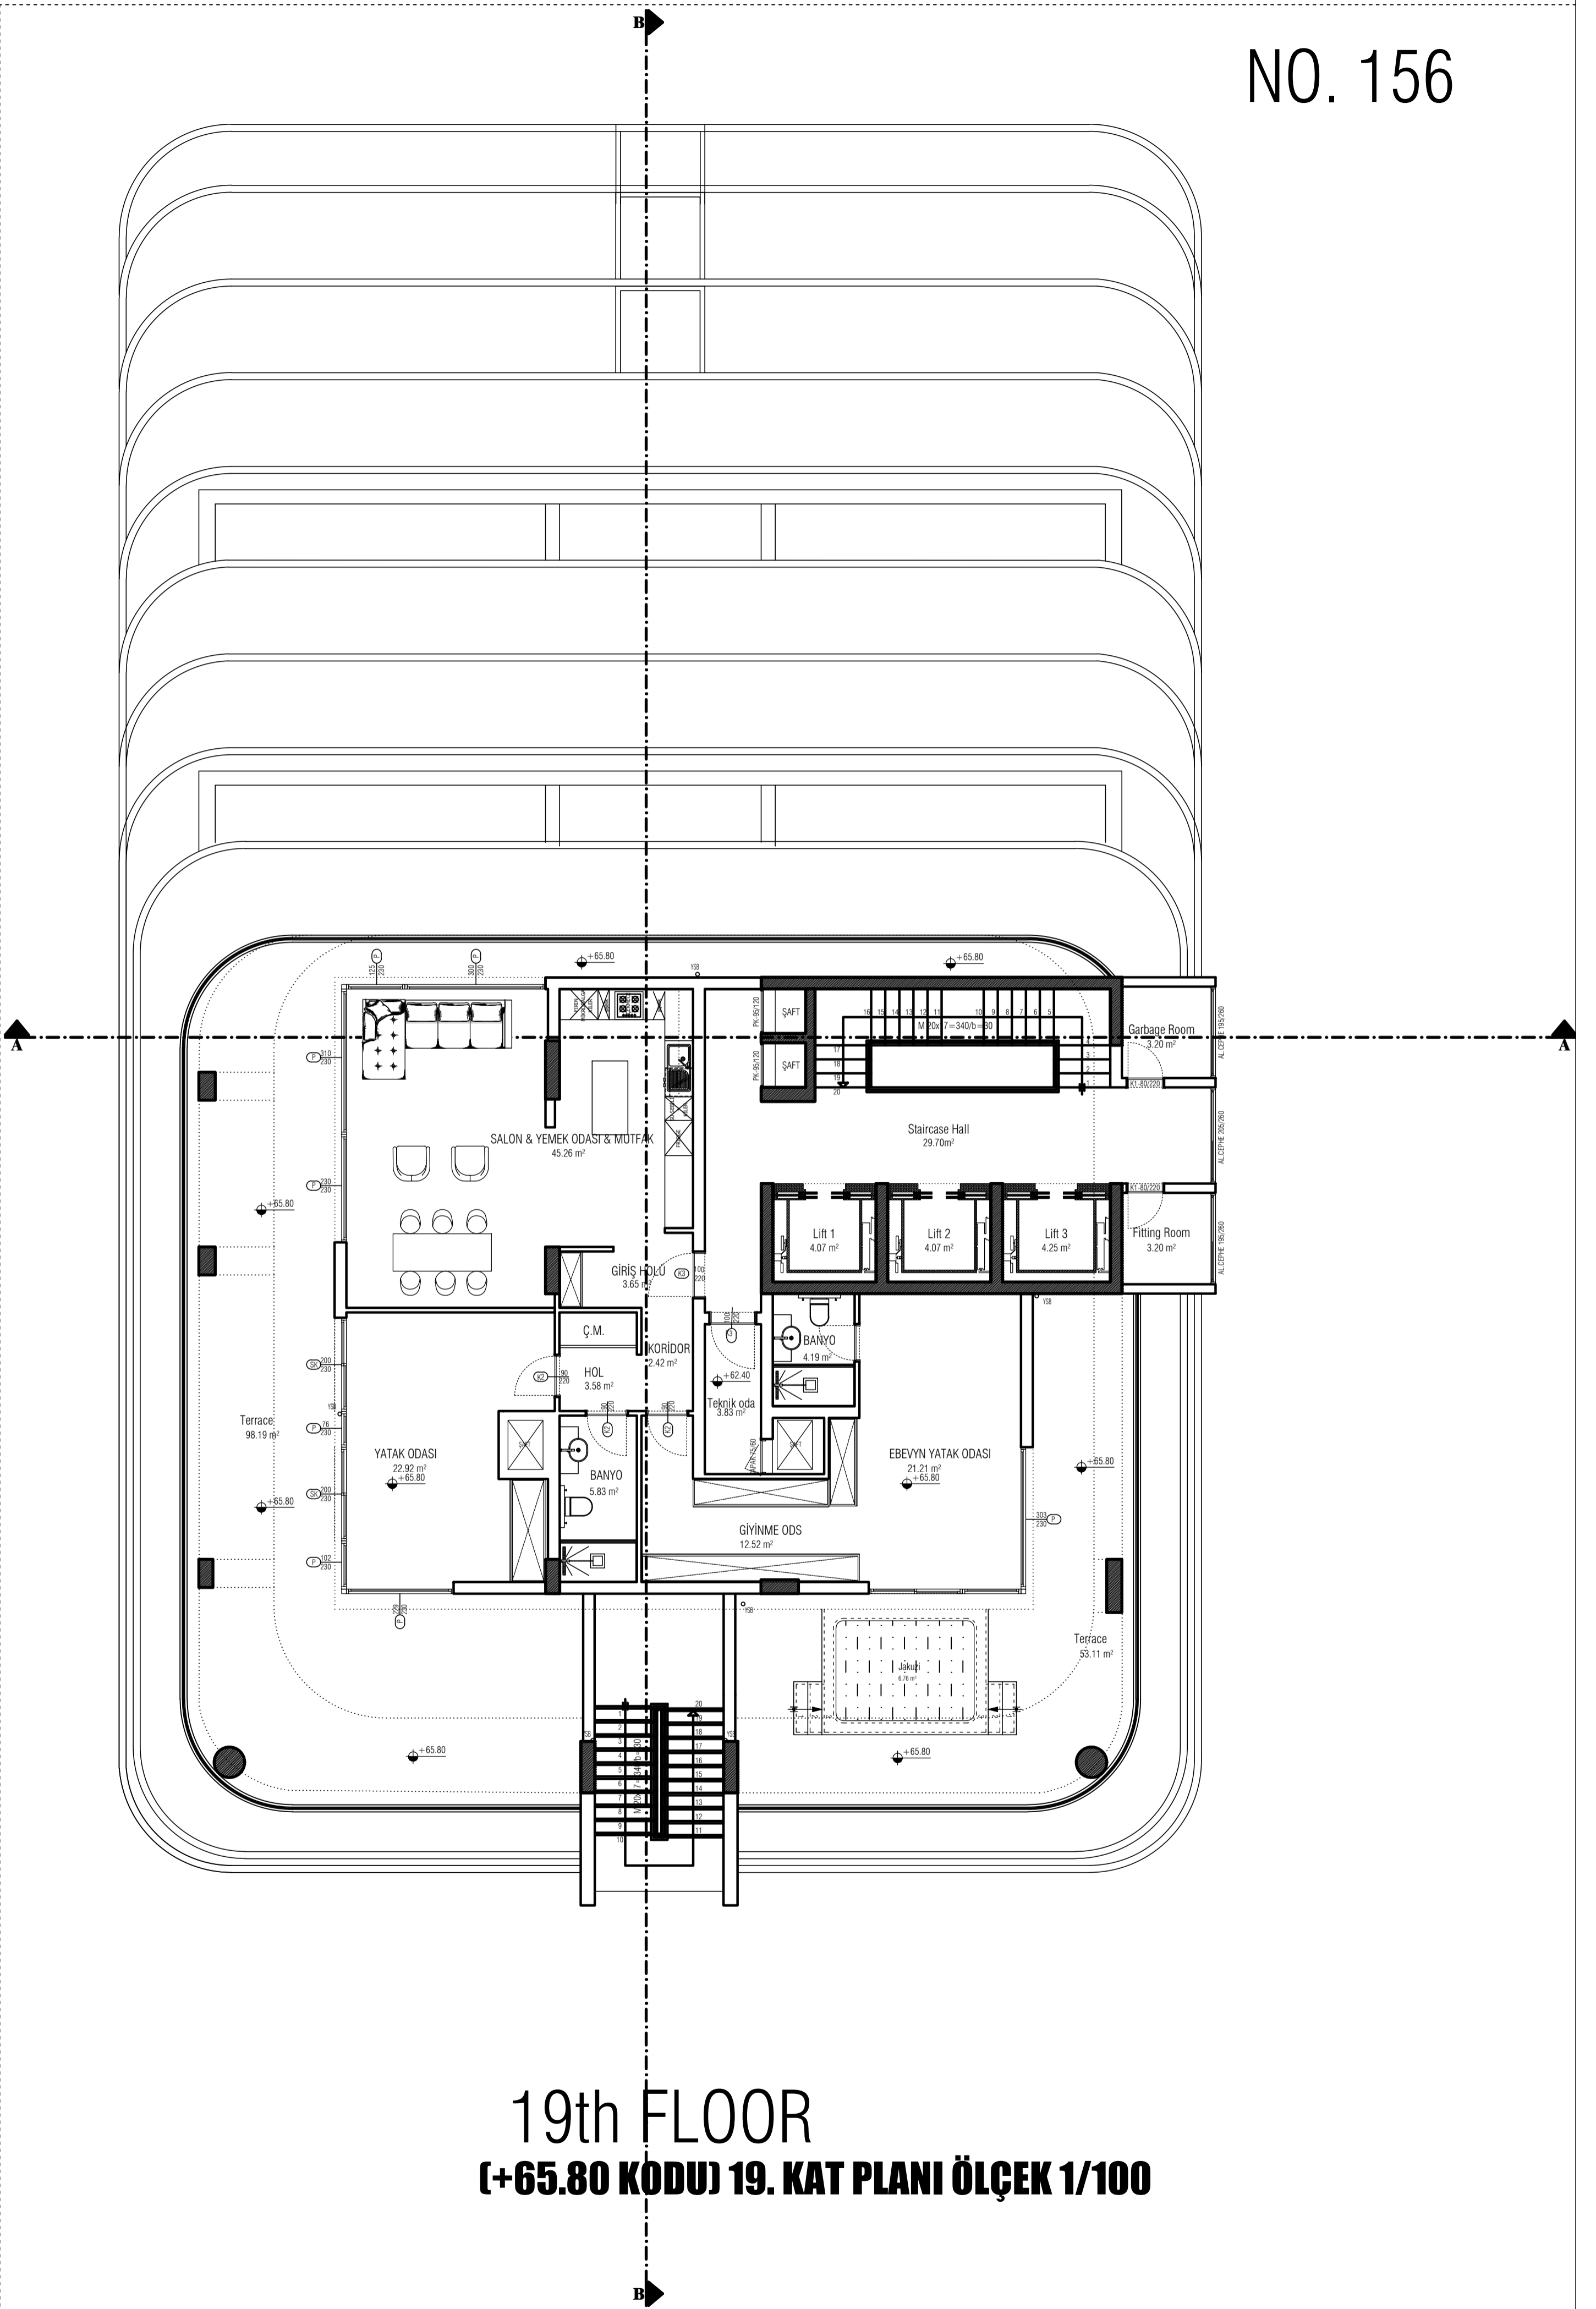

19th FLOOR
(+65.80 KODU) 19. KAT PLANI ÖLÇEK 1/100