



DÜKKANLAR NO. 1-6

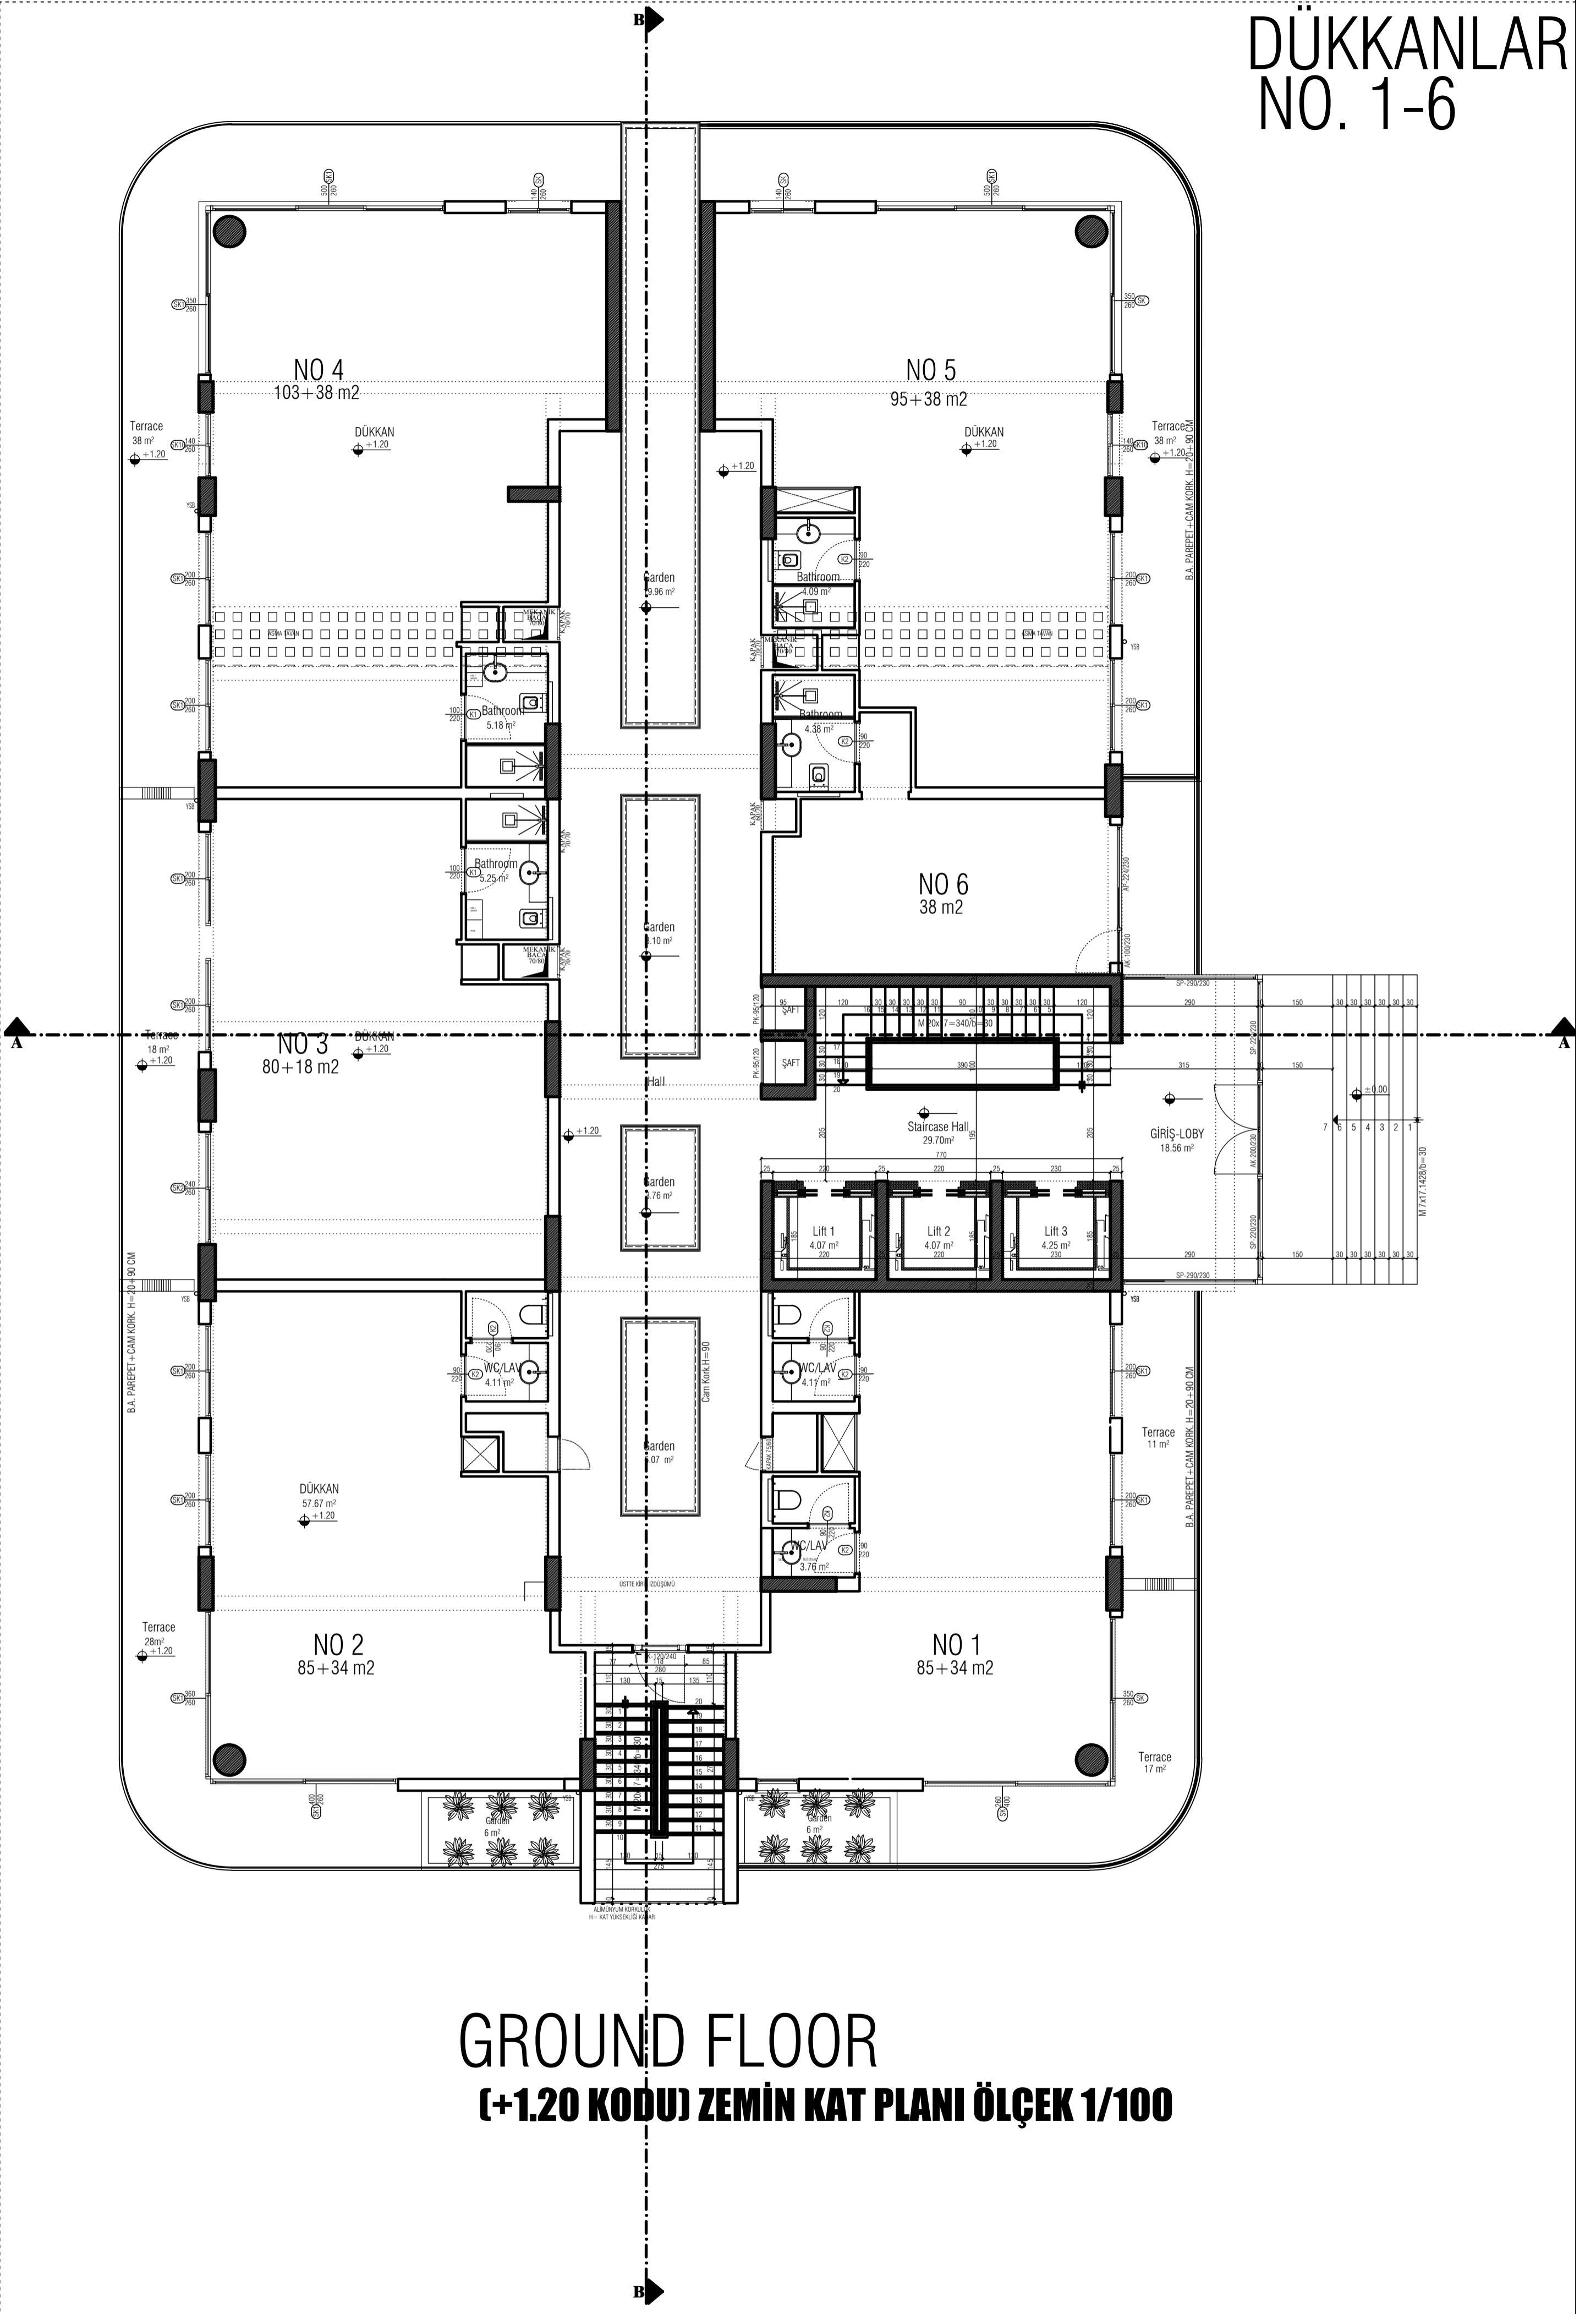


NO. 7-20

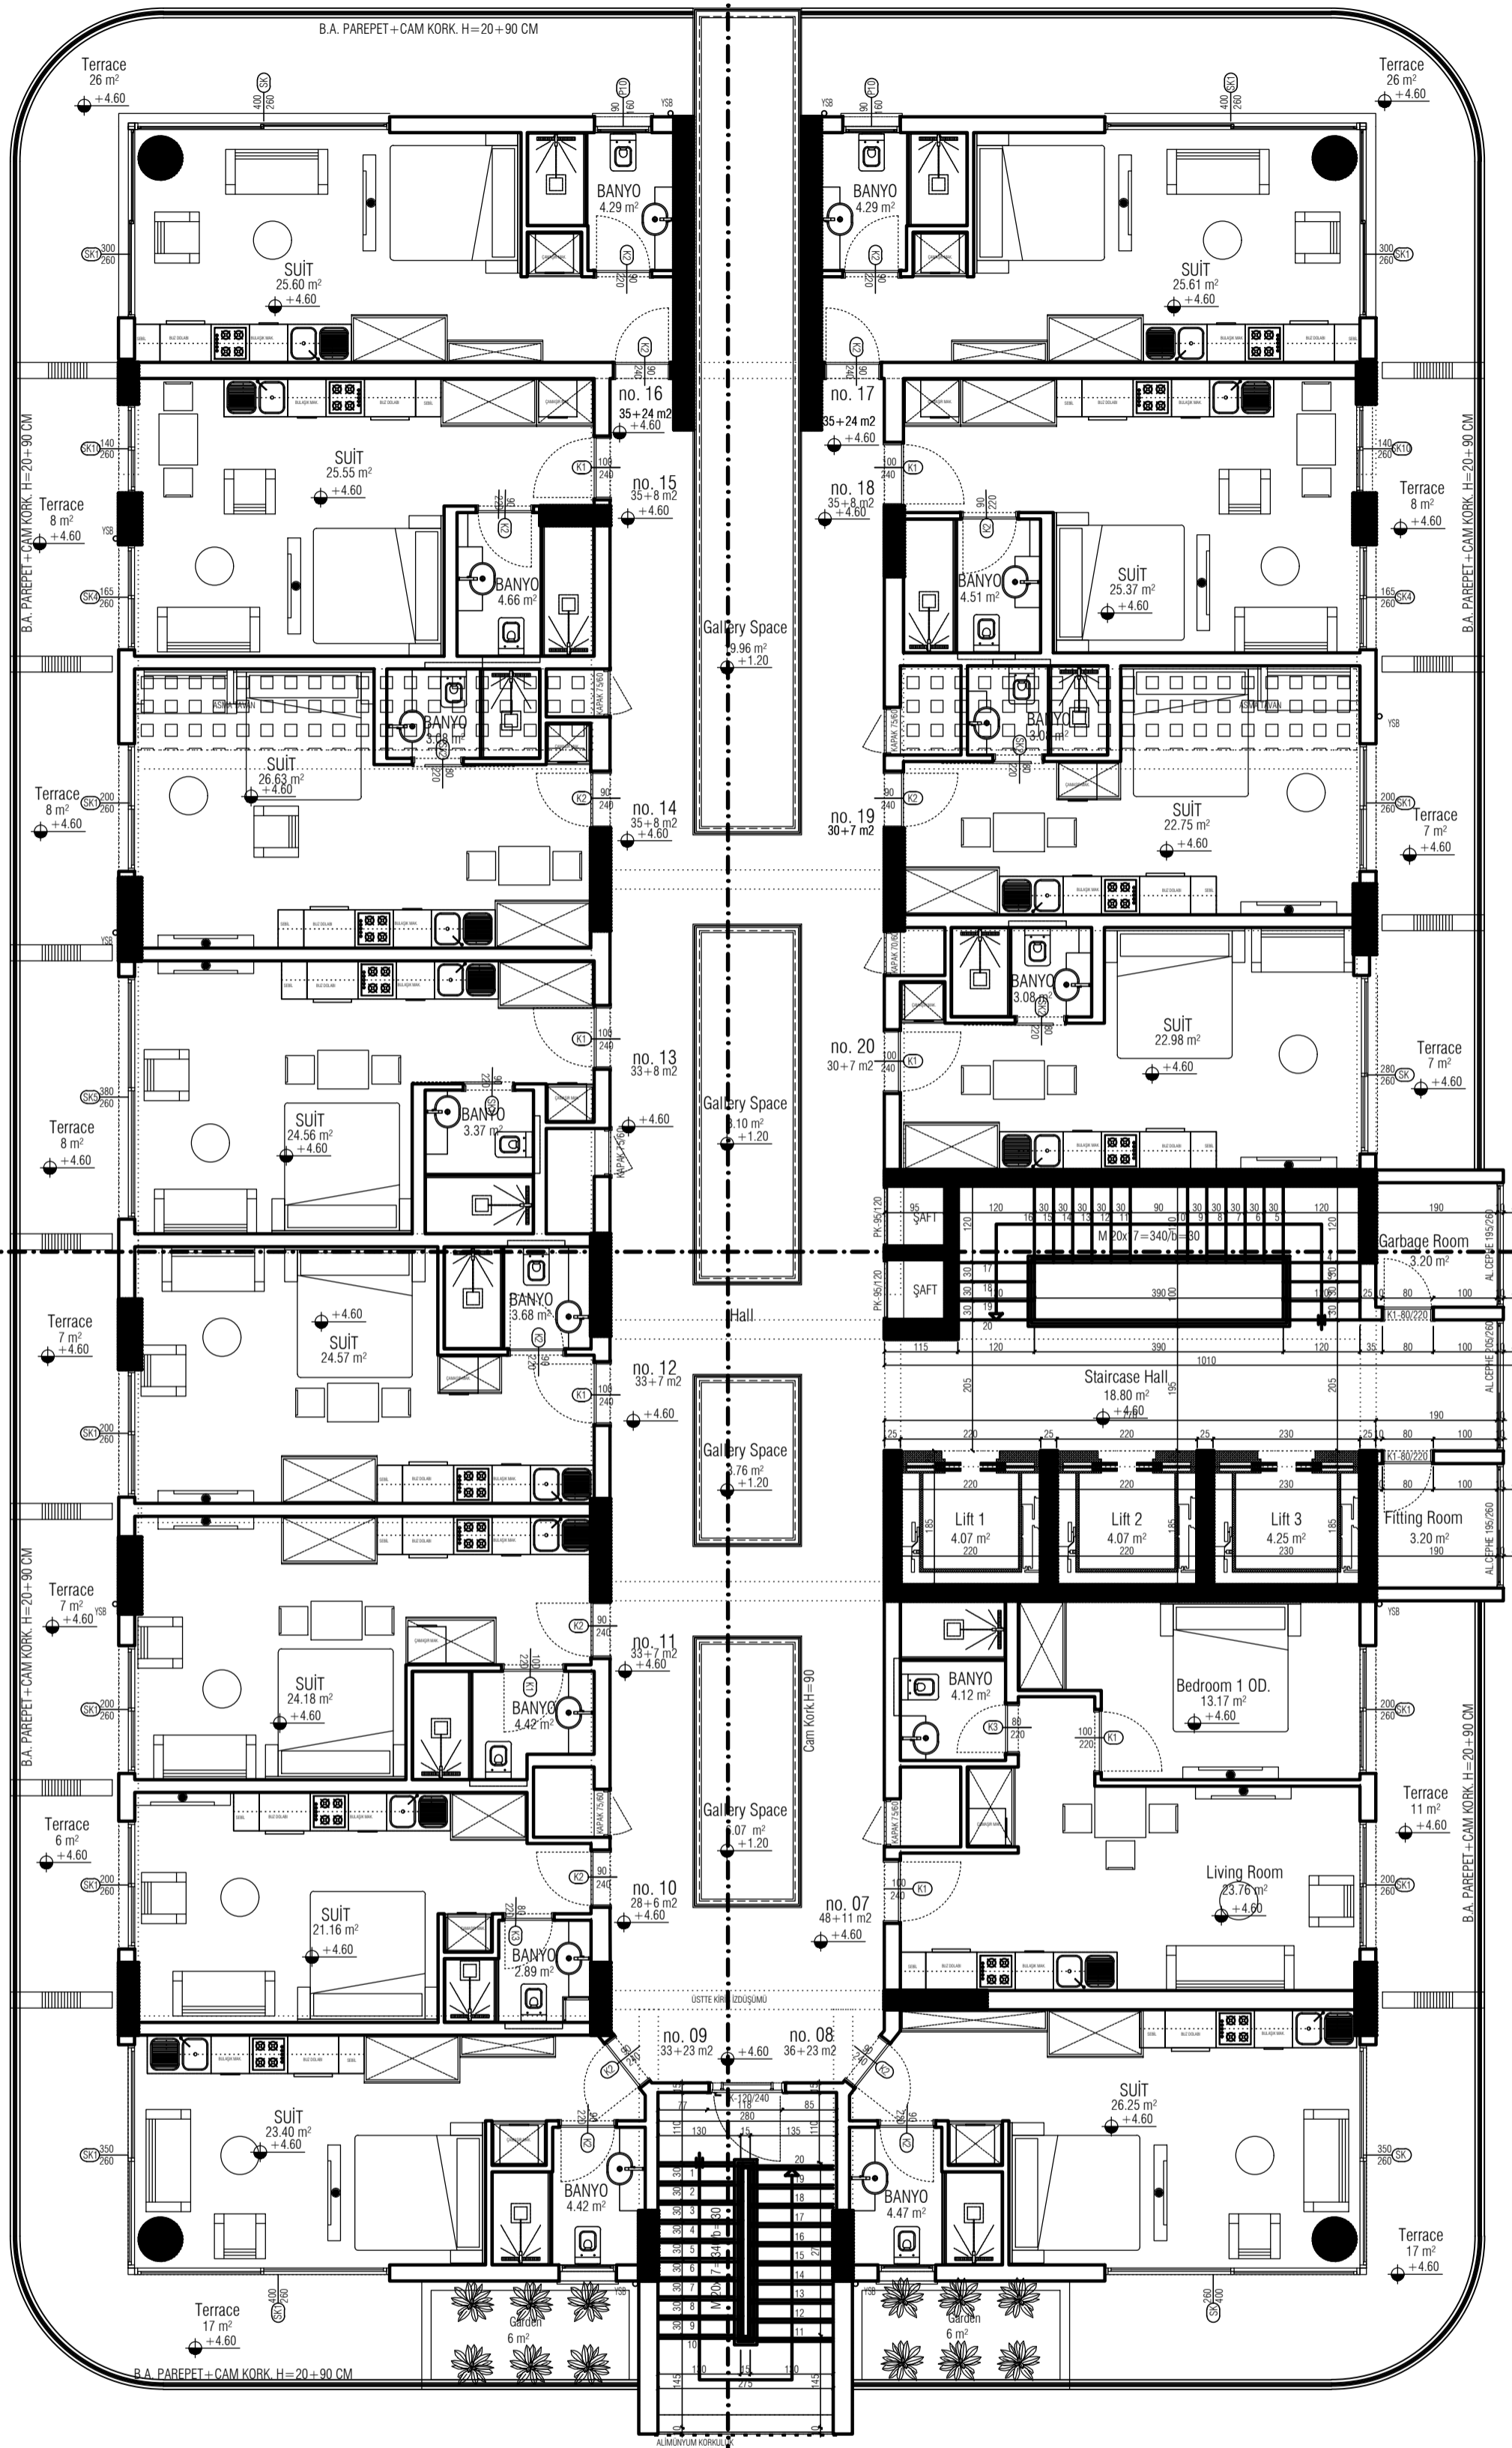

(+4.60 KODU) 1. KAT PLANI ÖLÇEK 1/100


1ST FLOOR

NO. 21-34

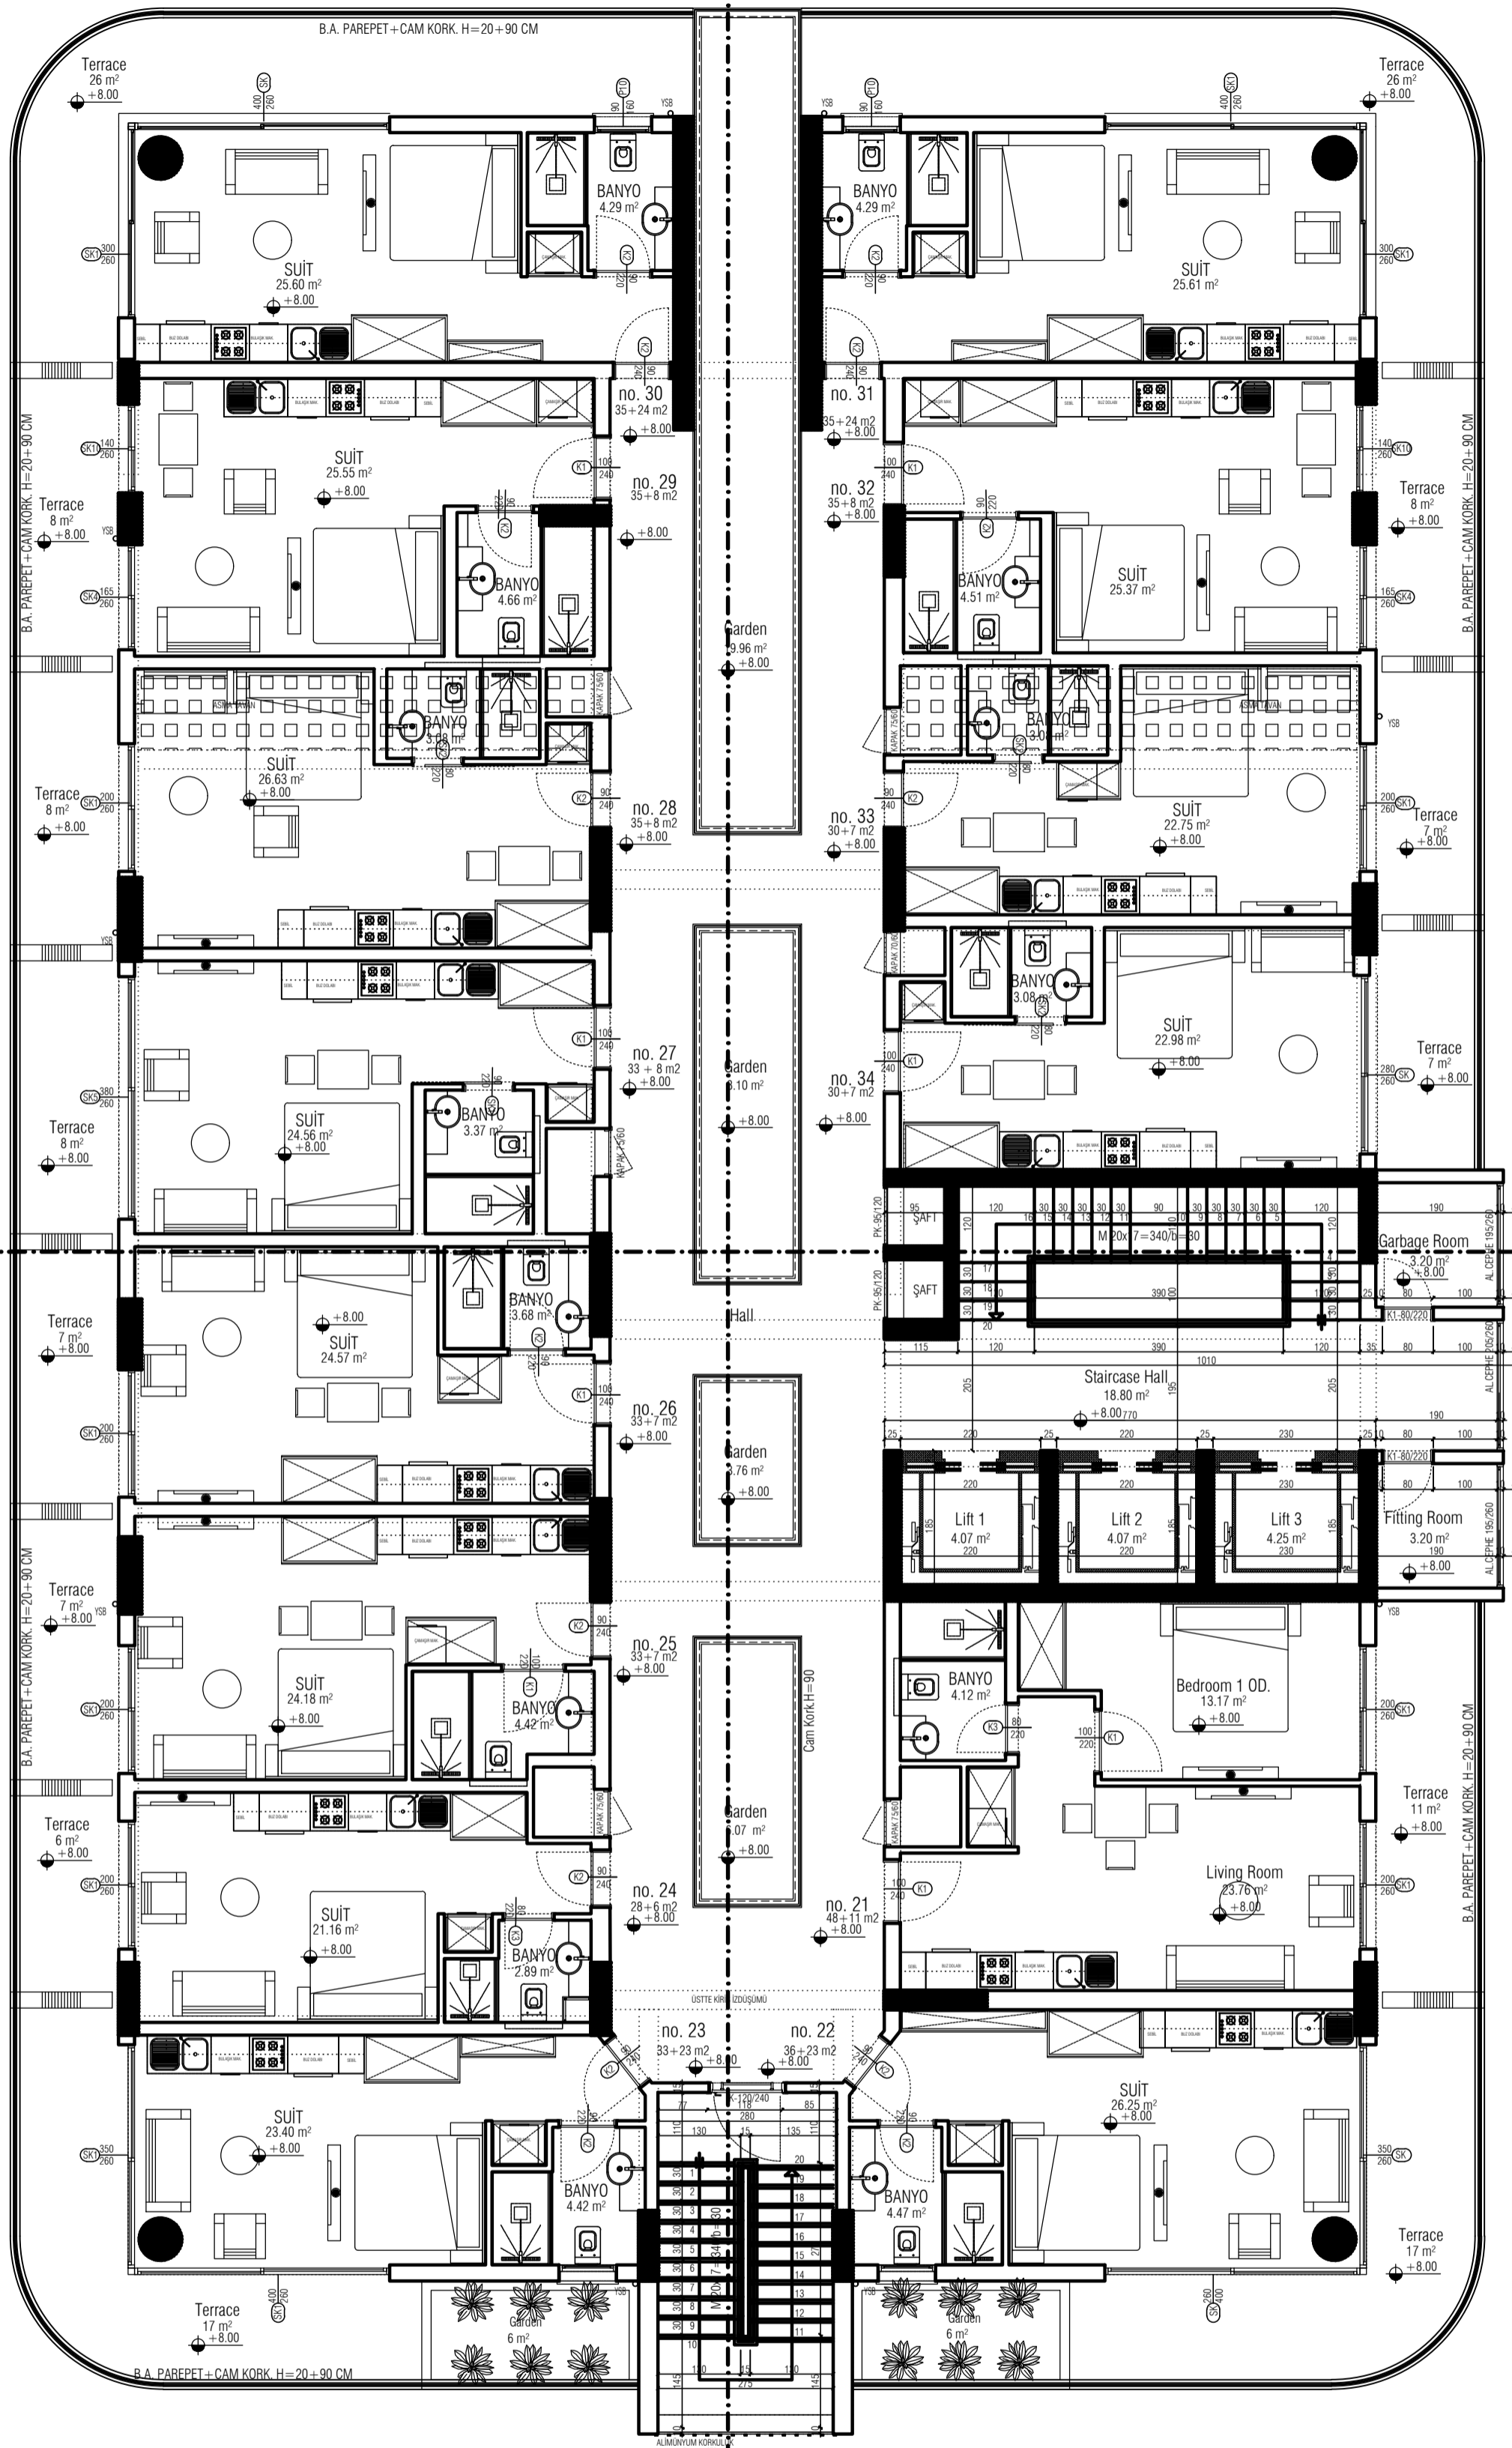


(+8.00 KODU) 2. KAT PLANI ÖLÇEK 1/100
2ND FLOOR

NO. 35-48

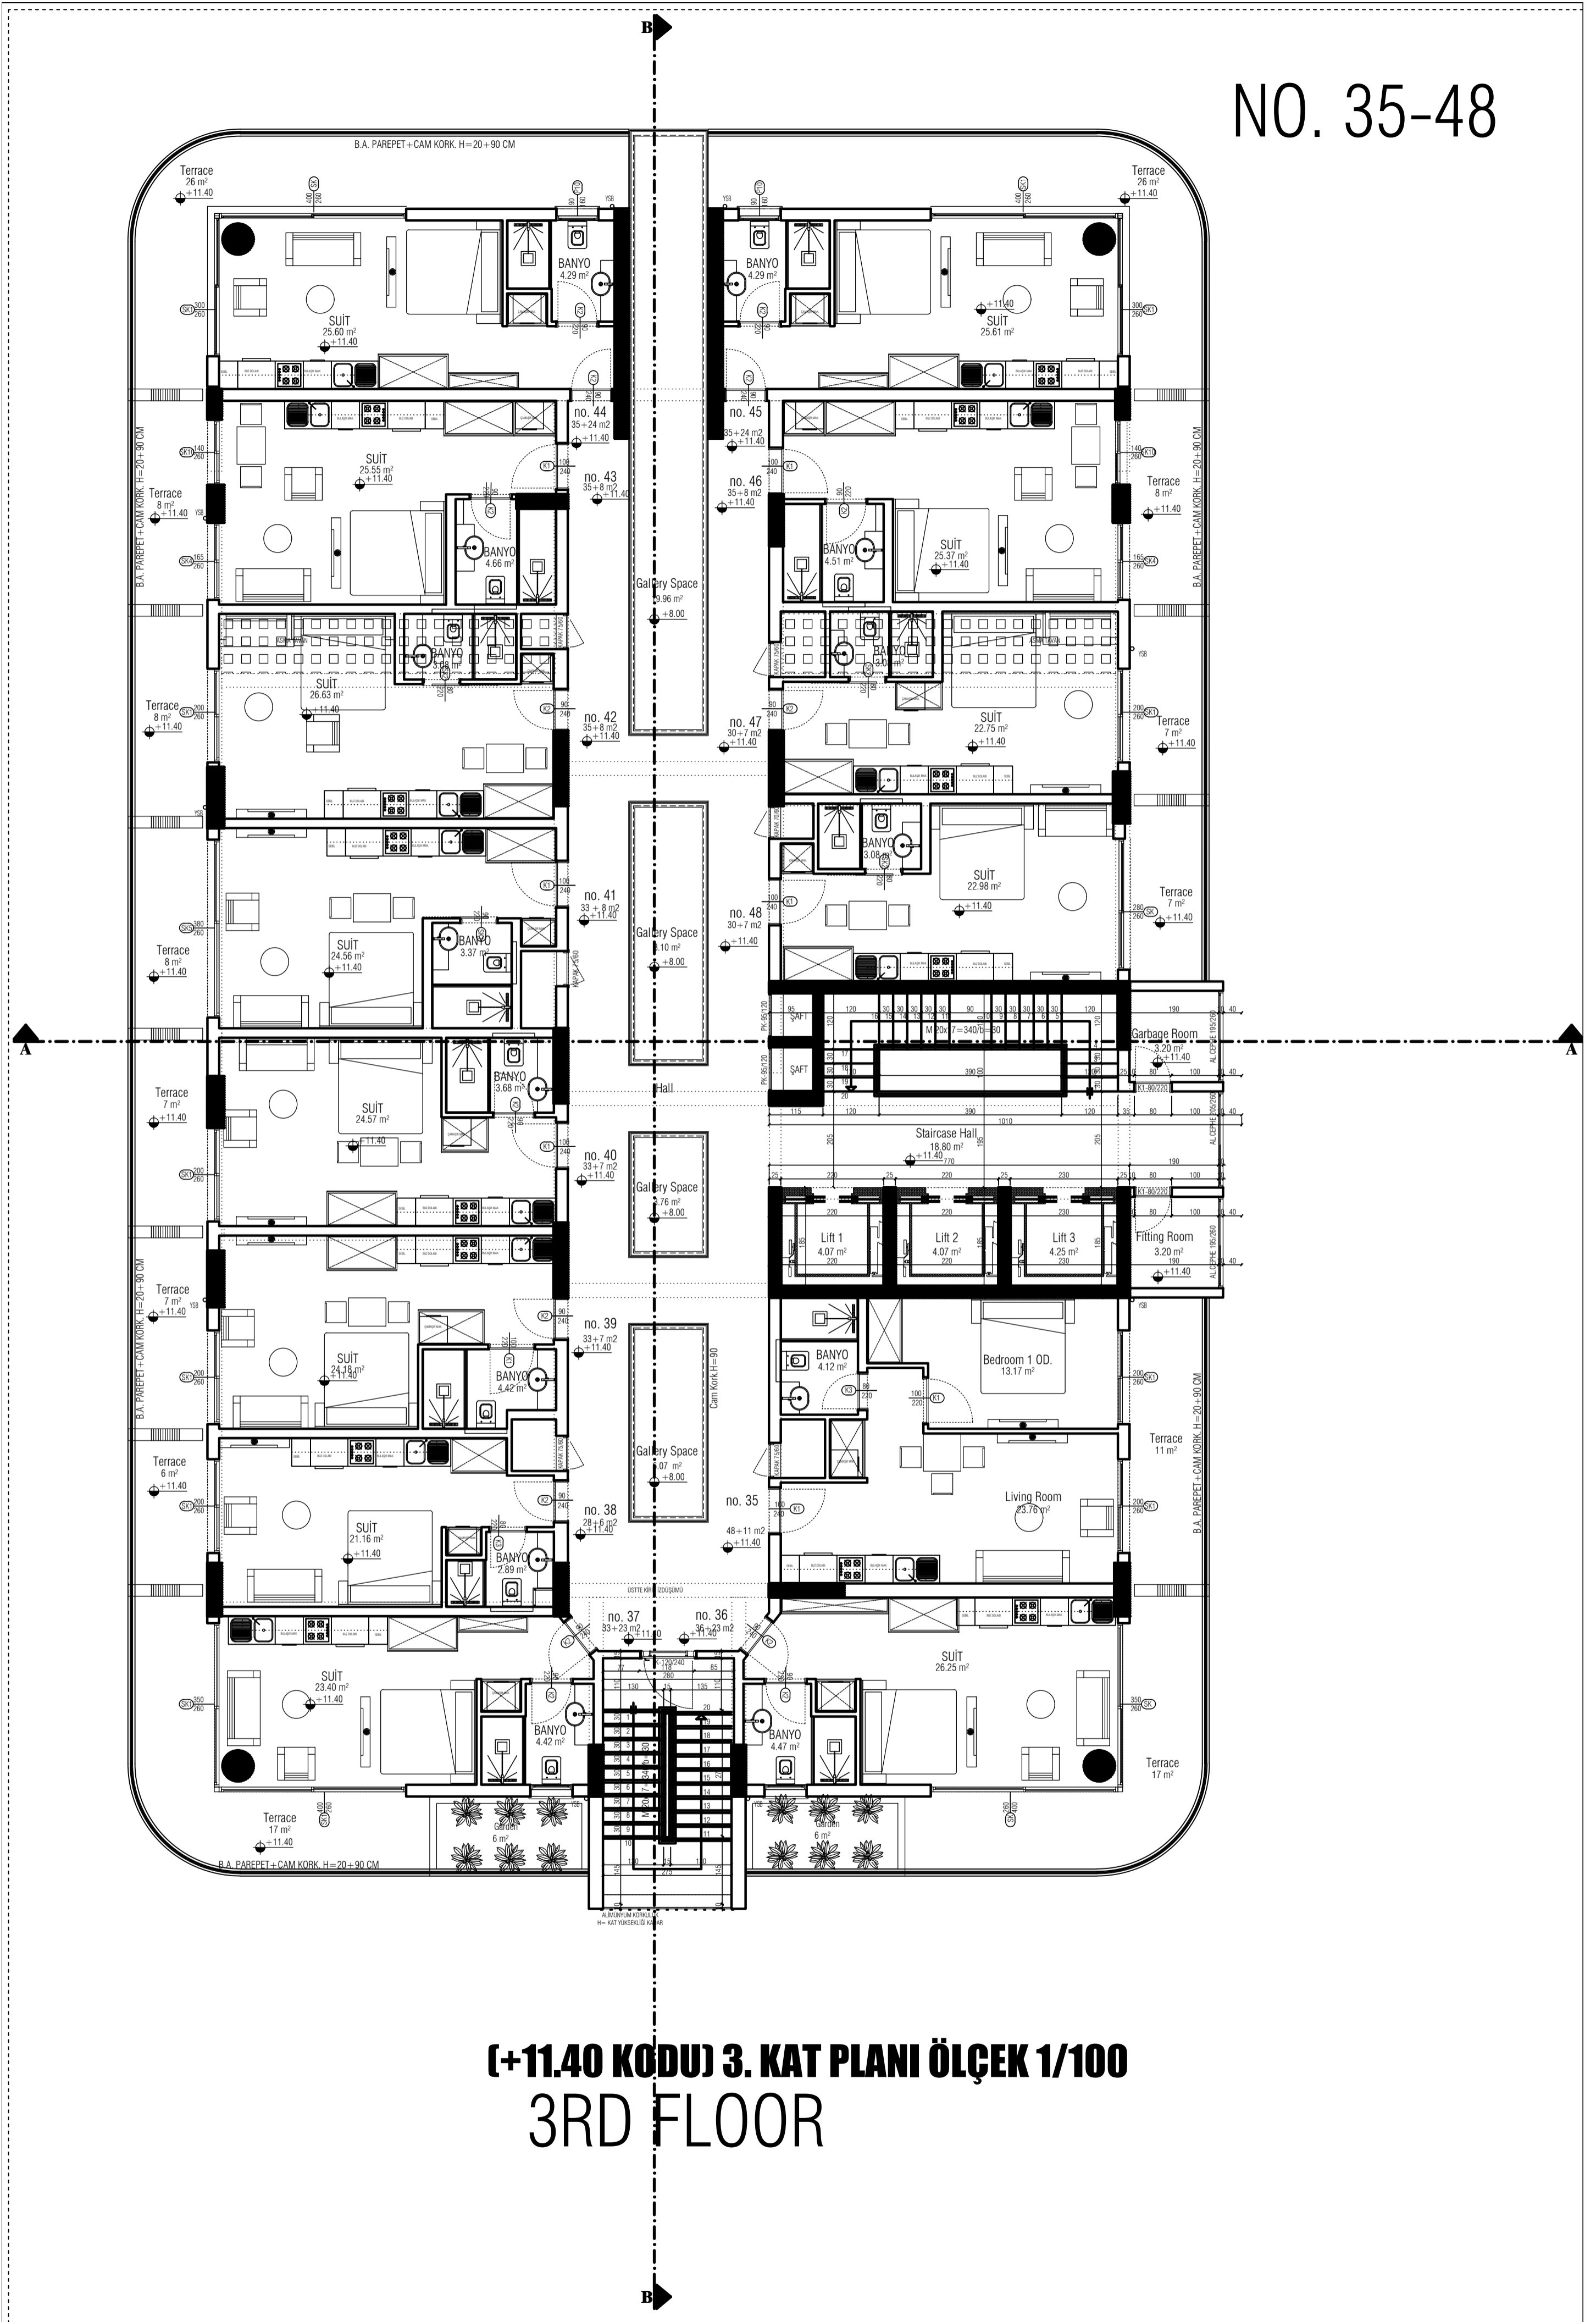


(+11.40 KODU) 3. KAT PLANI ÖLÇEK 1/100
3RD FLOOR

NO. 49-62

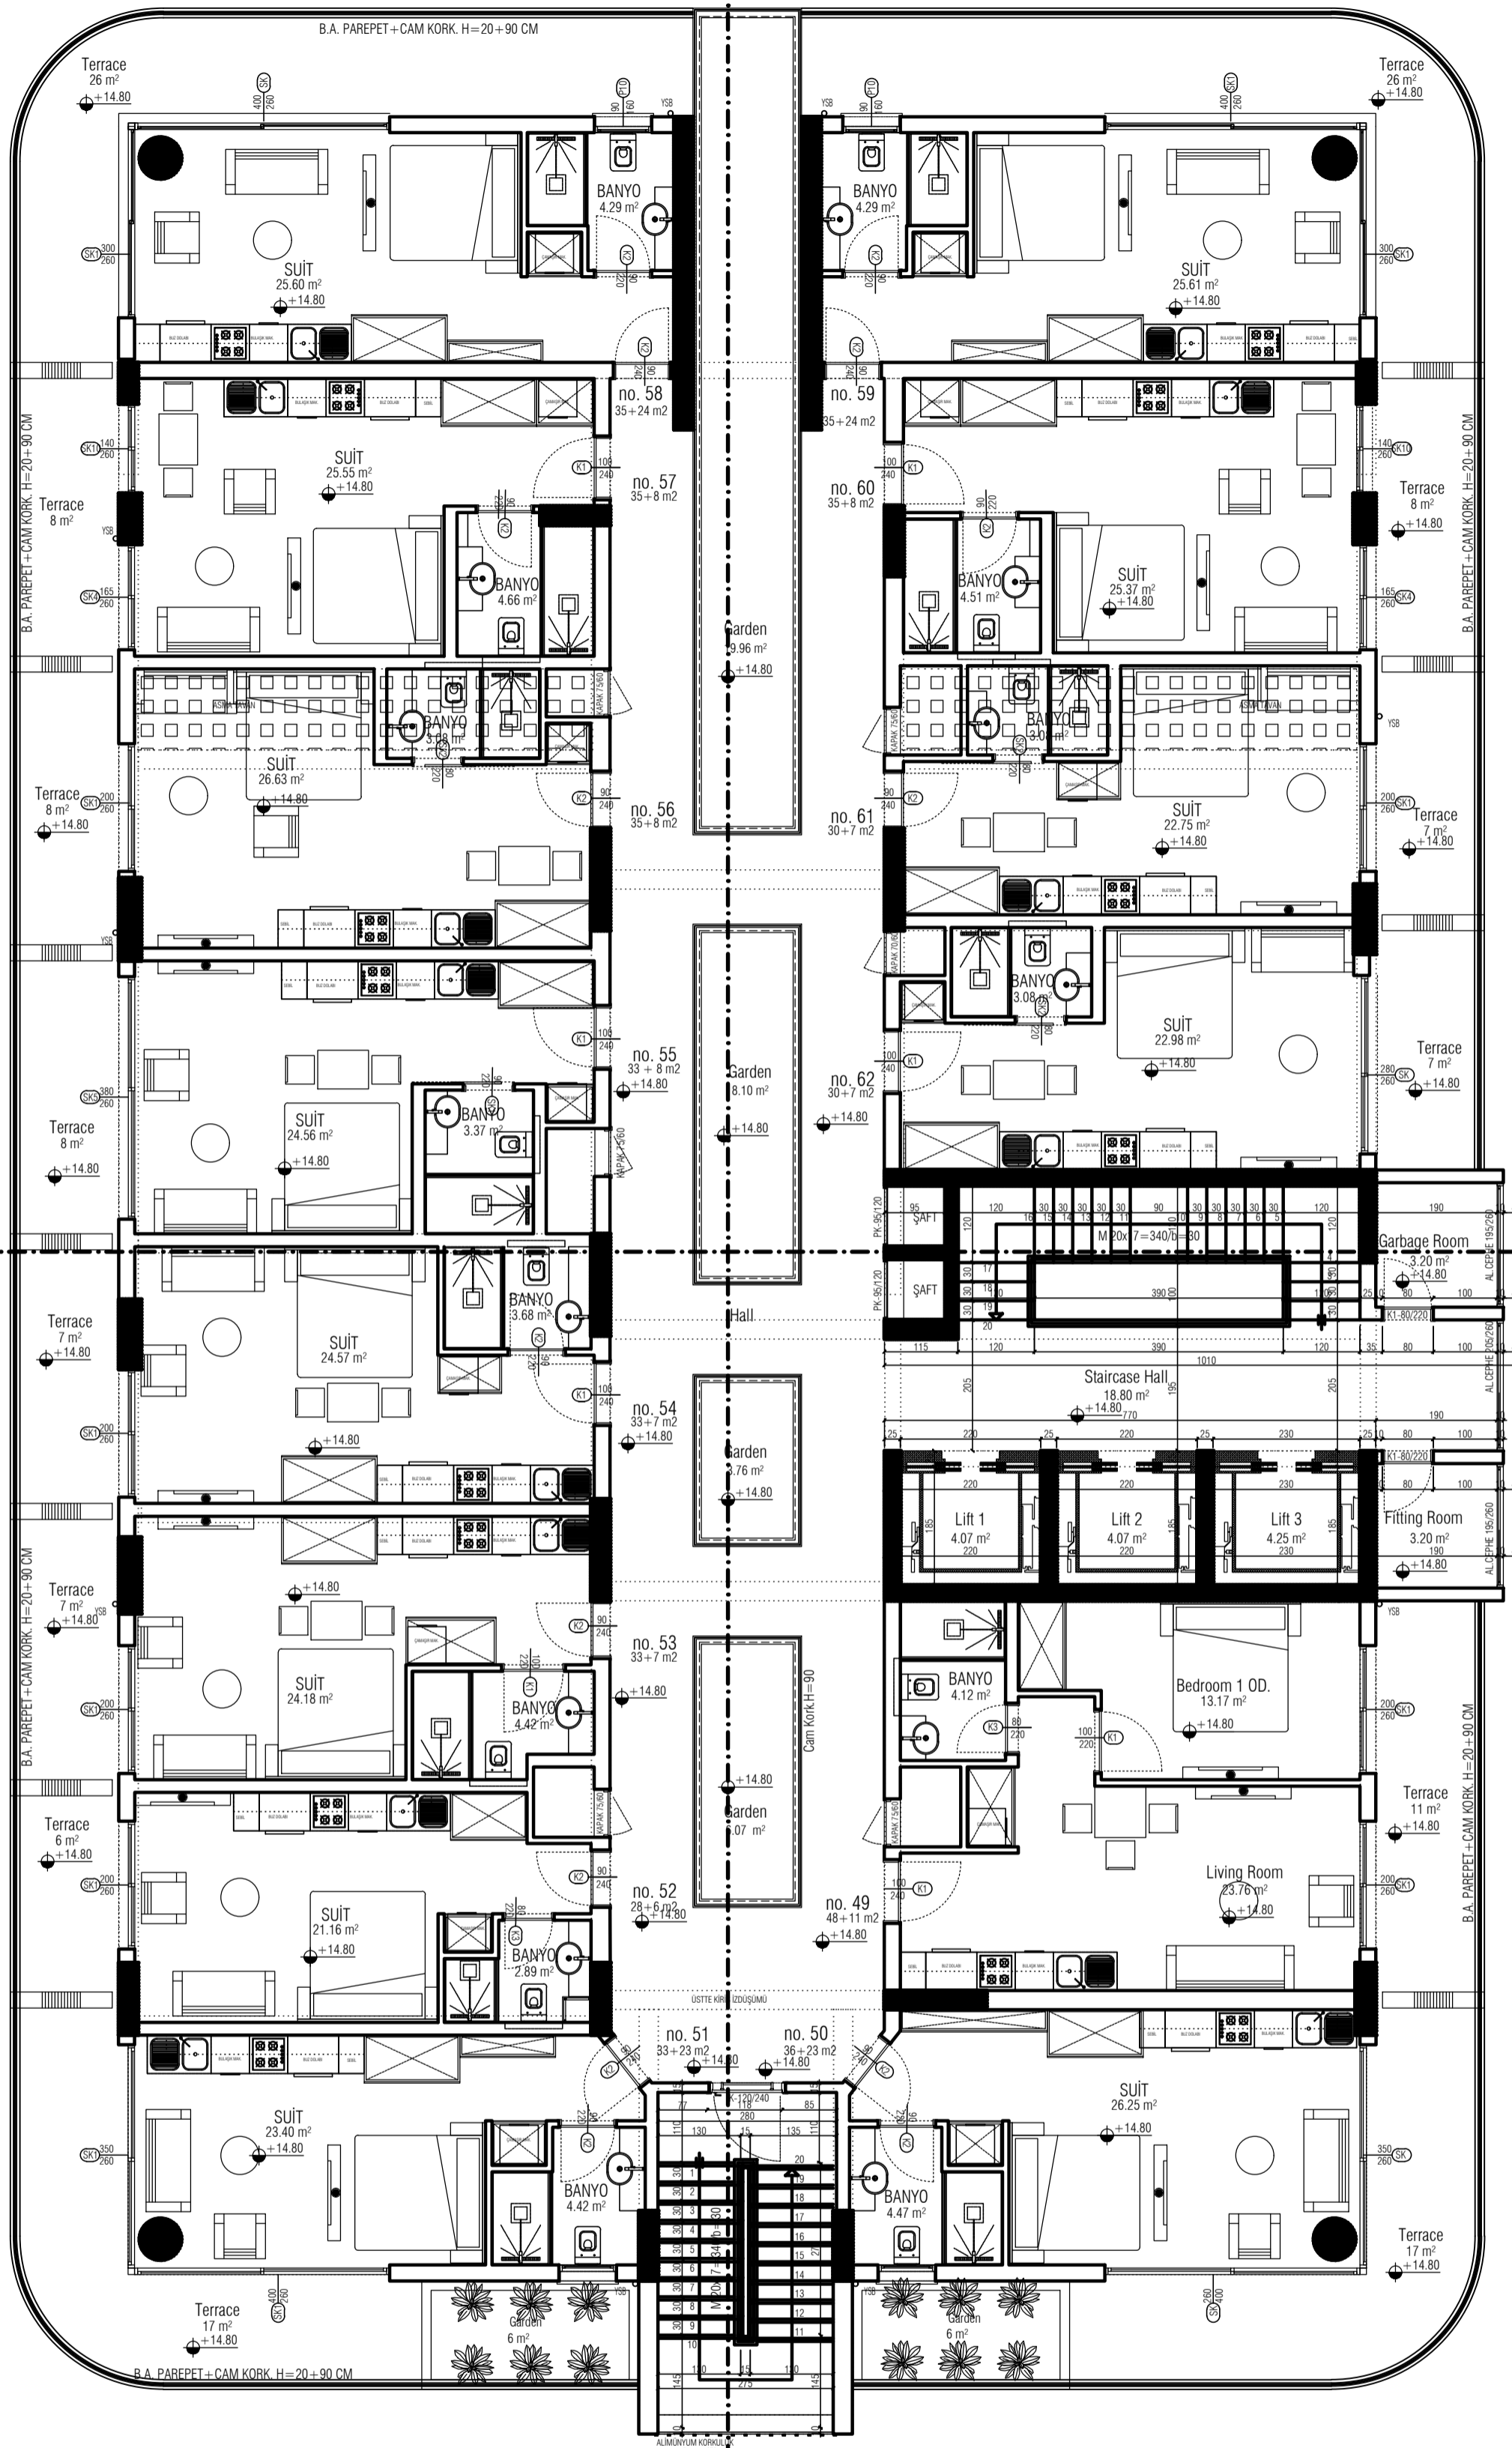


(+14.80 KODU) 4. KAT PLANI ÖLÇEK 1/100
4TH FLOOR

NO. 63-71

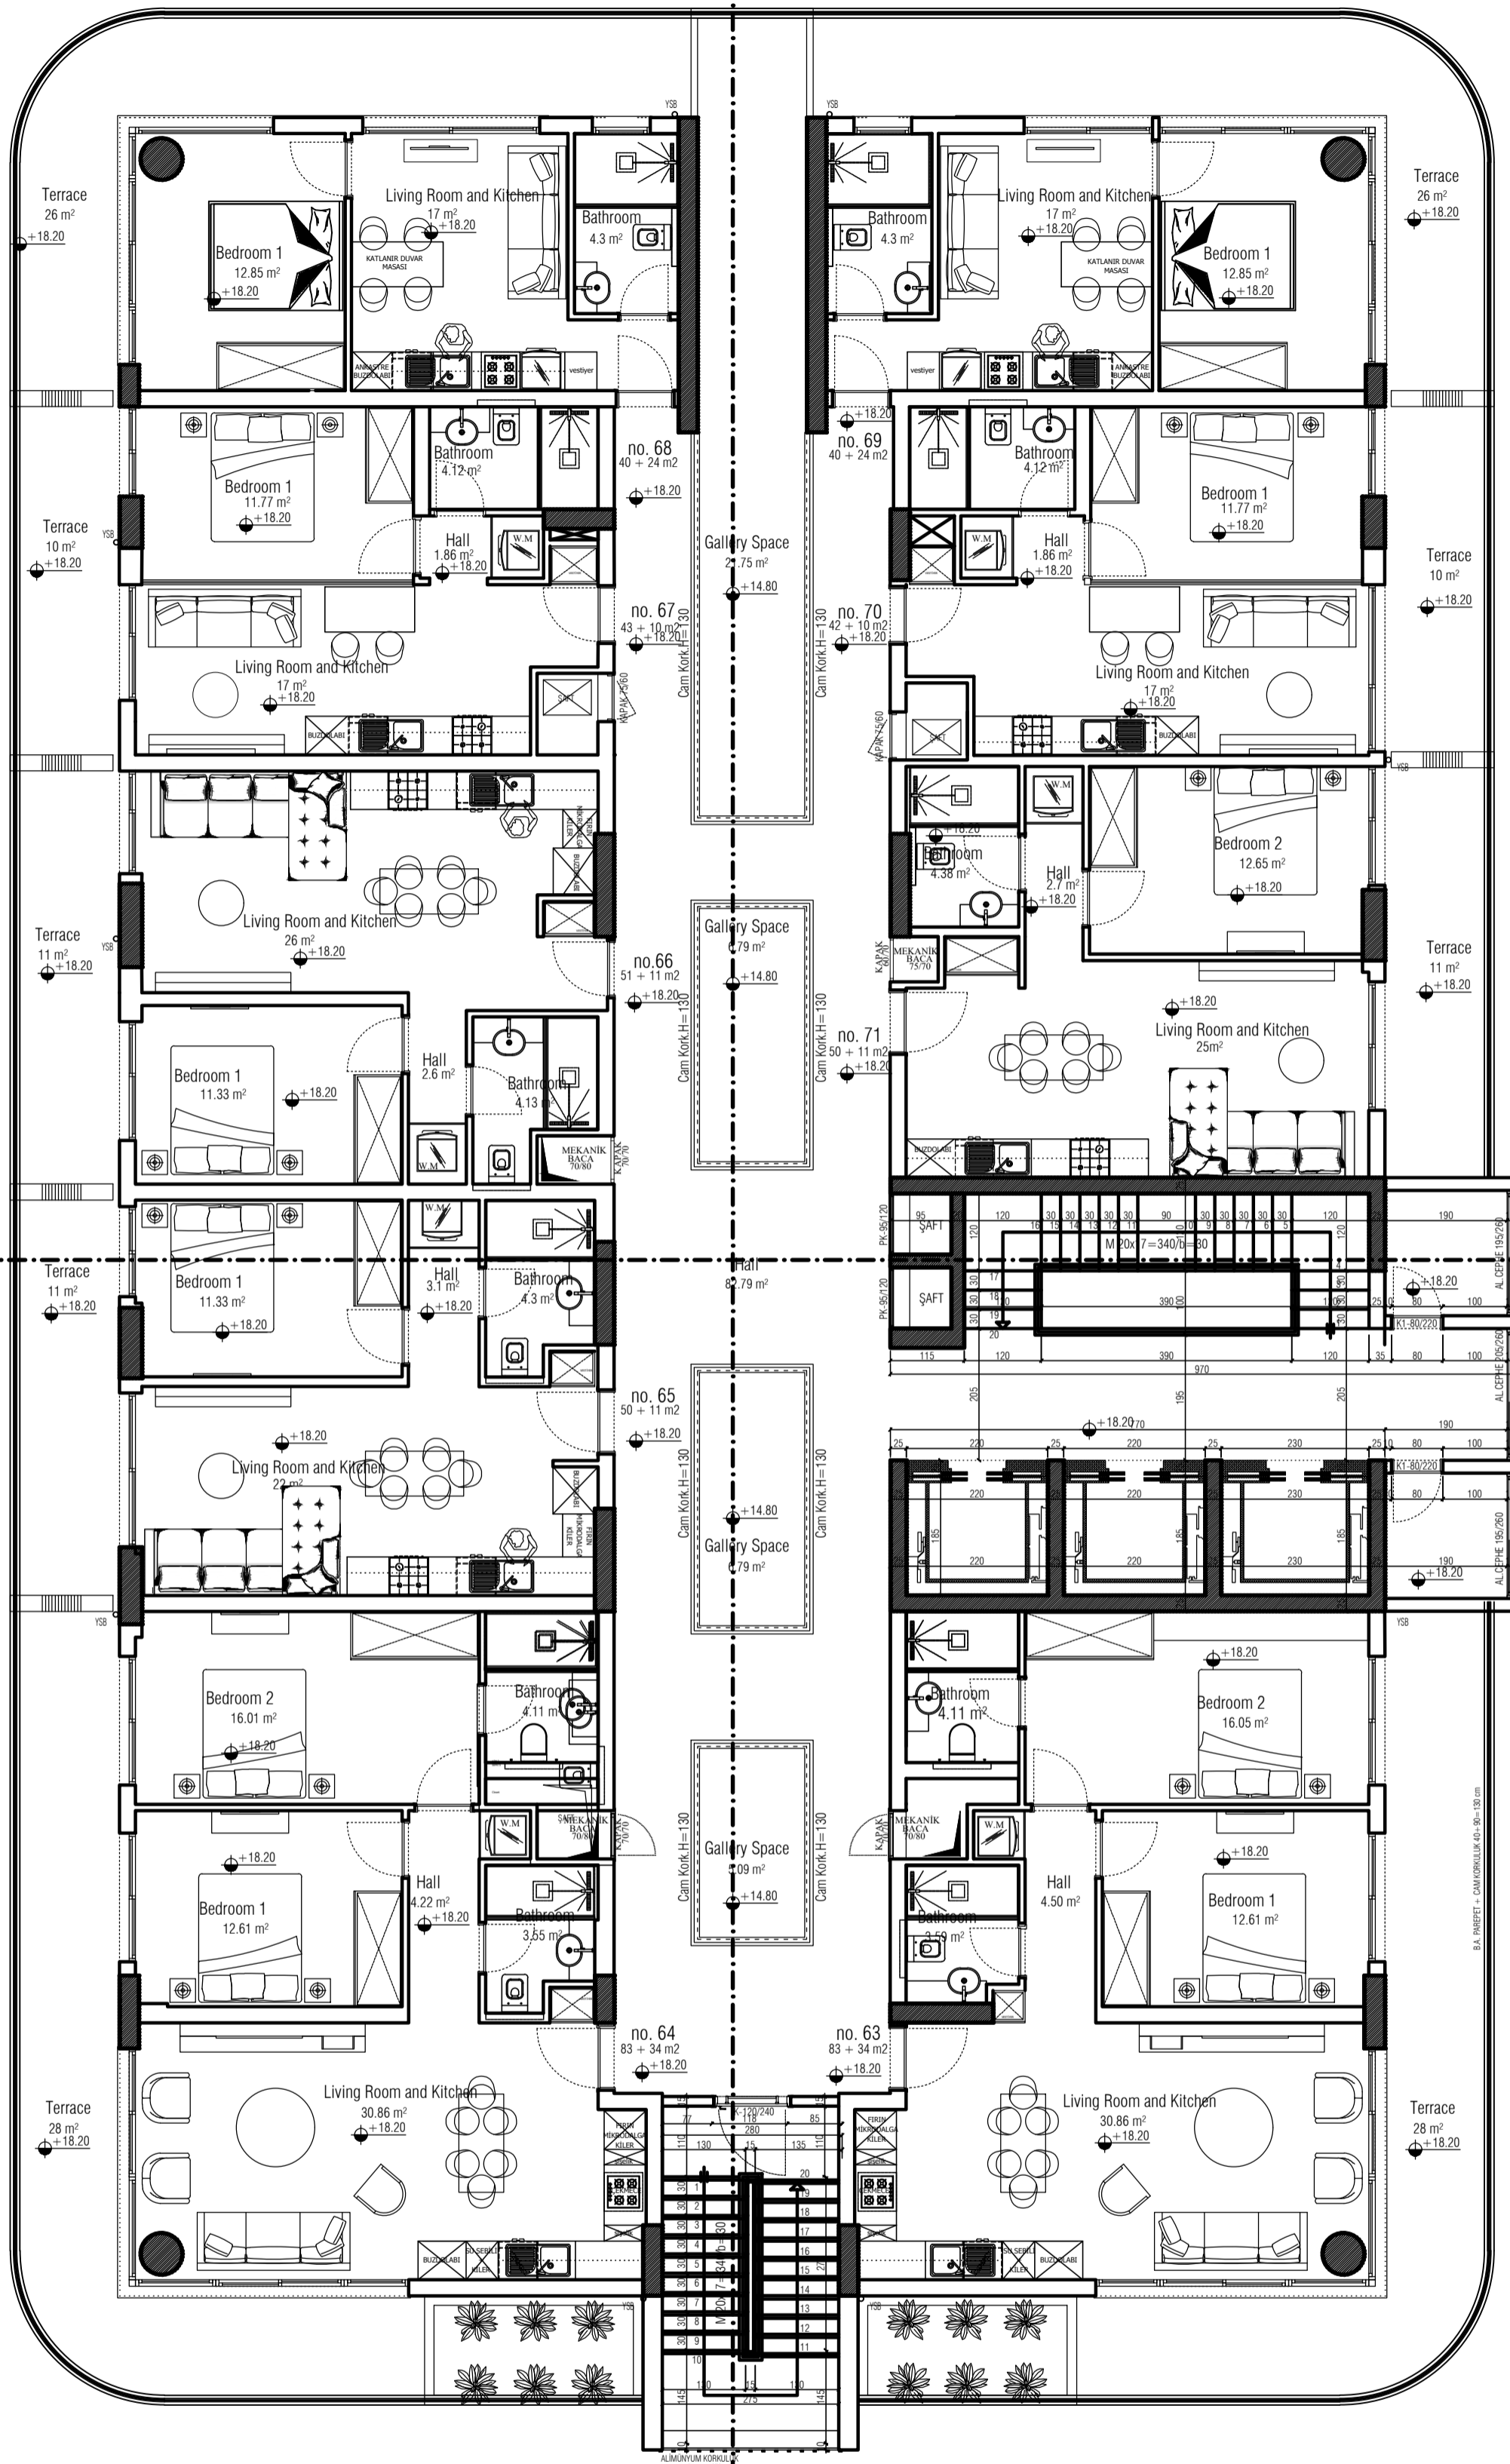

(+18.20 KODU) 5. KAT PLANI ÖLÇEK 1/100
5TH FLOOR


NO. 72-80

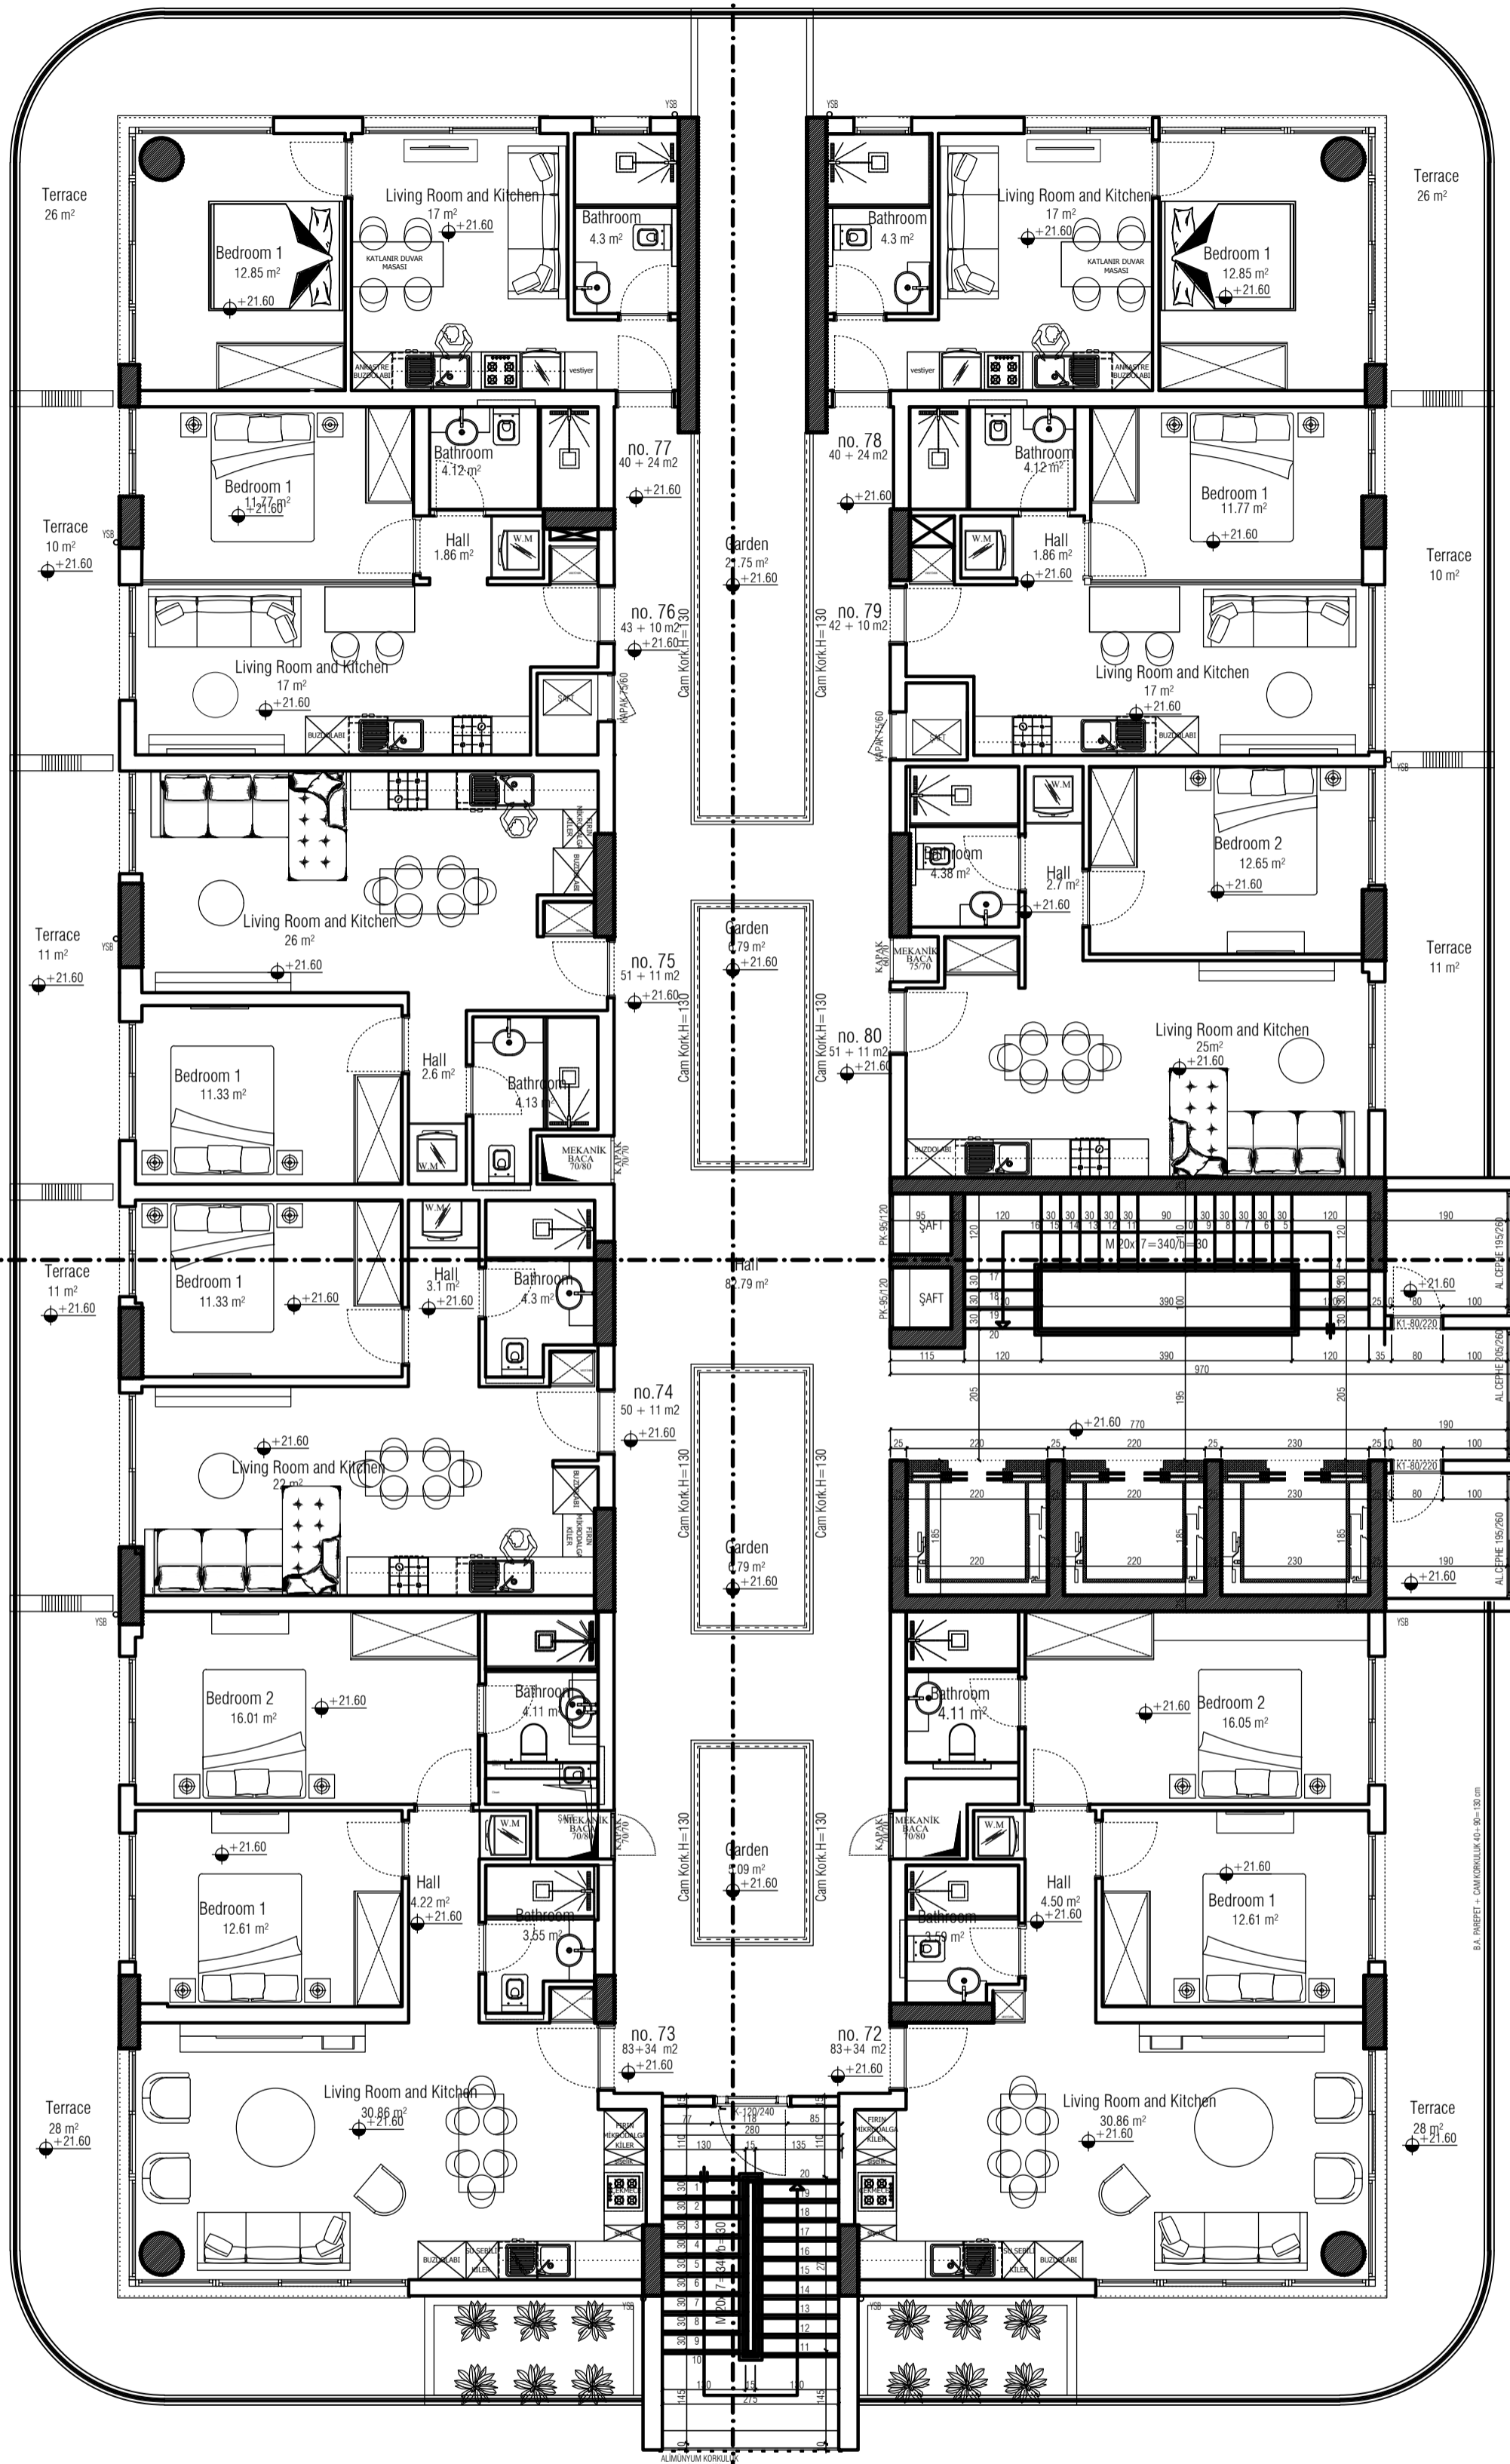

(+21.60 KODU) 6. KAT PLANI ÖLÇEK 1/100


6TH FLOOR

NO. 81-89

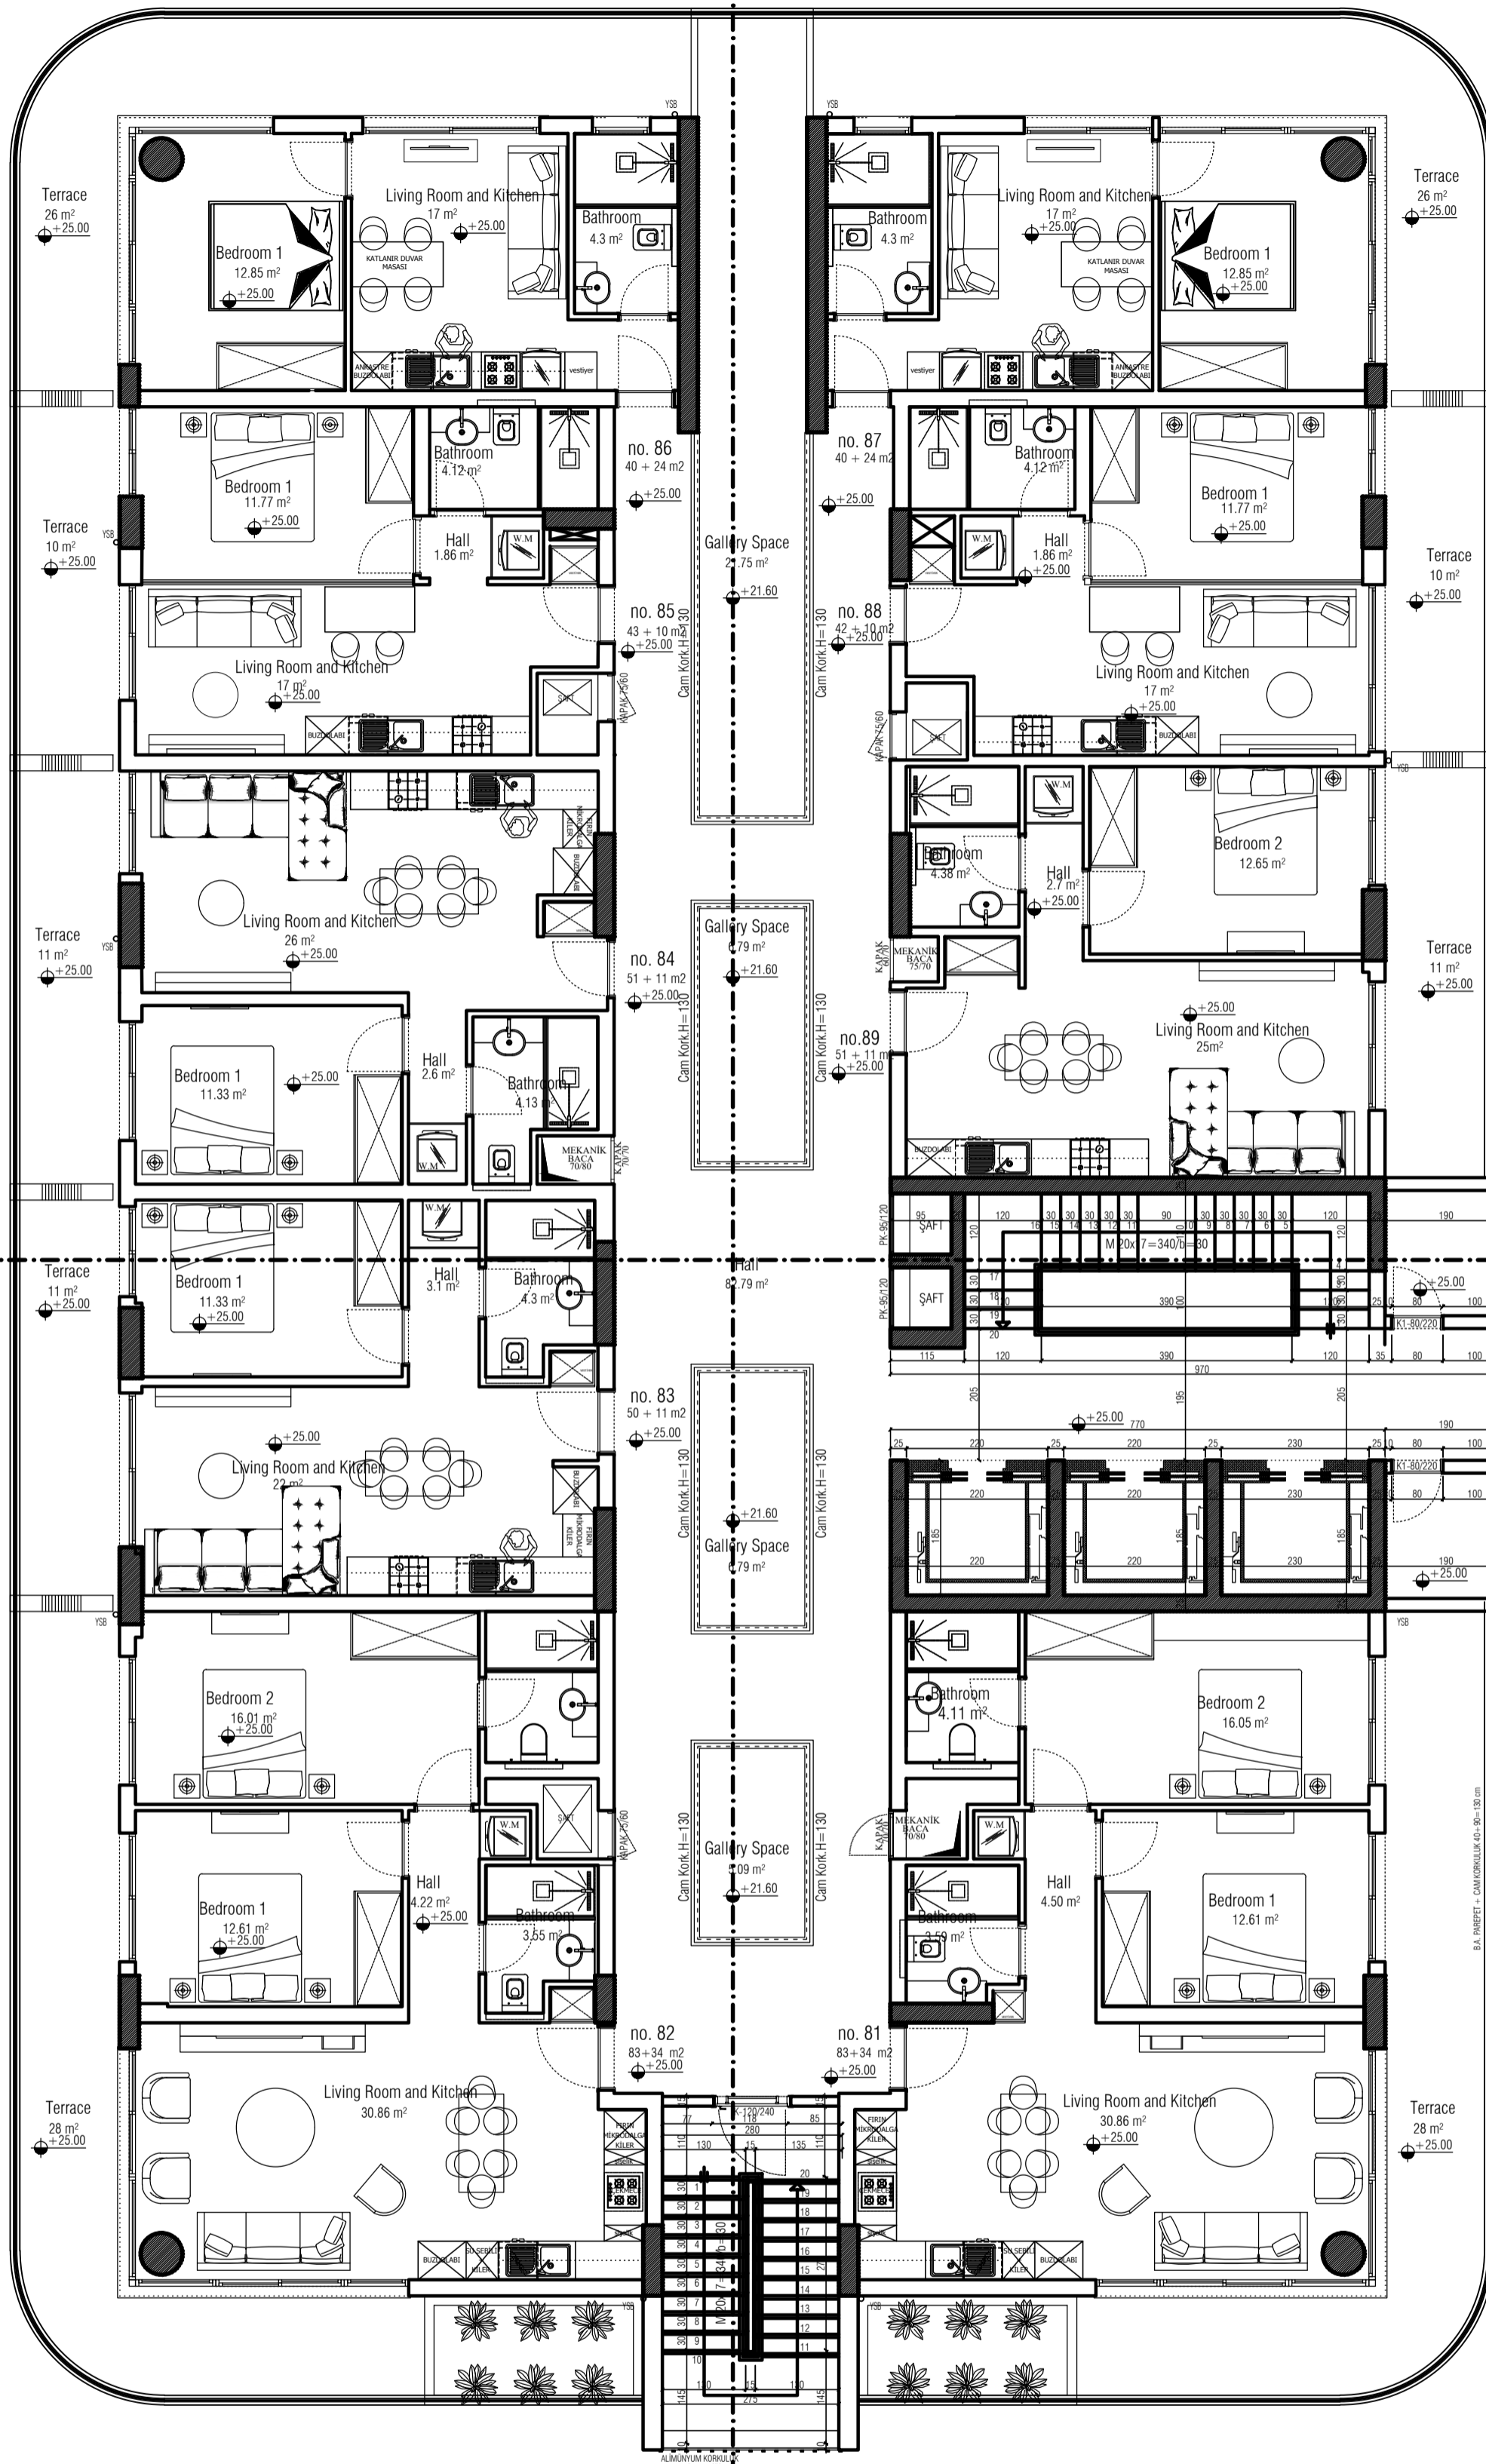

(+25.00 KODU) 7. KAT PLANI ÖLÇEK 1/100
7TH FLOOR


NO. 90-98

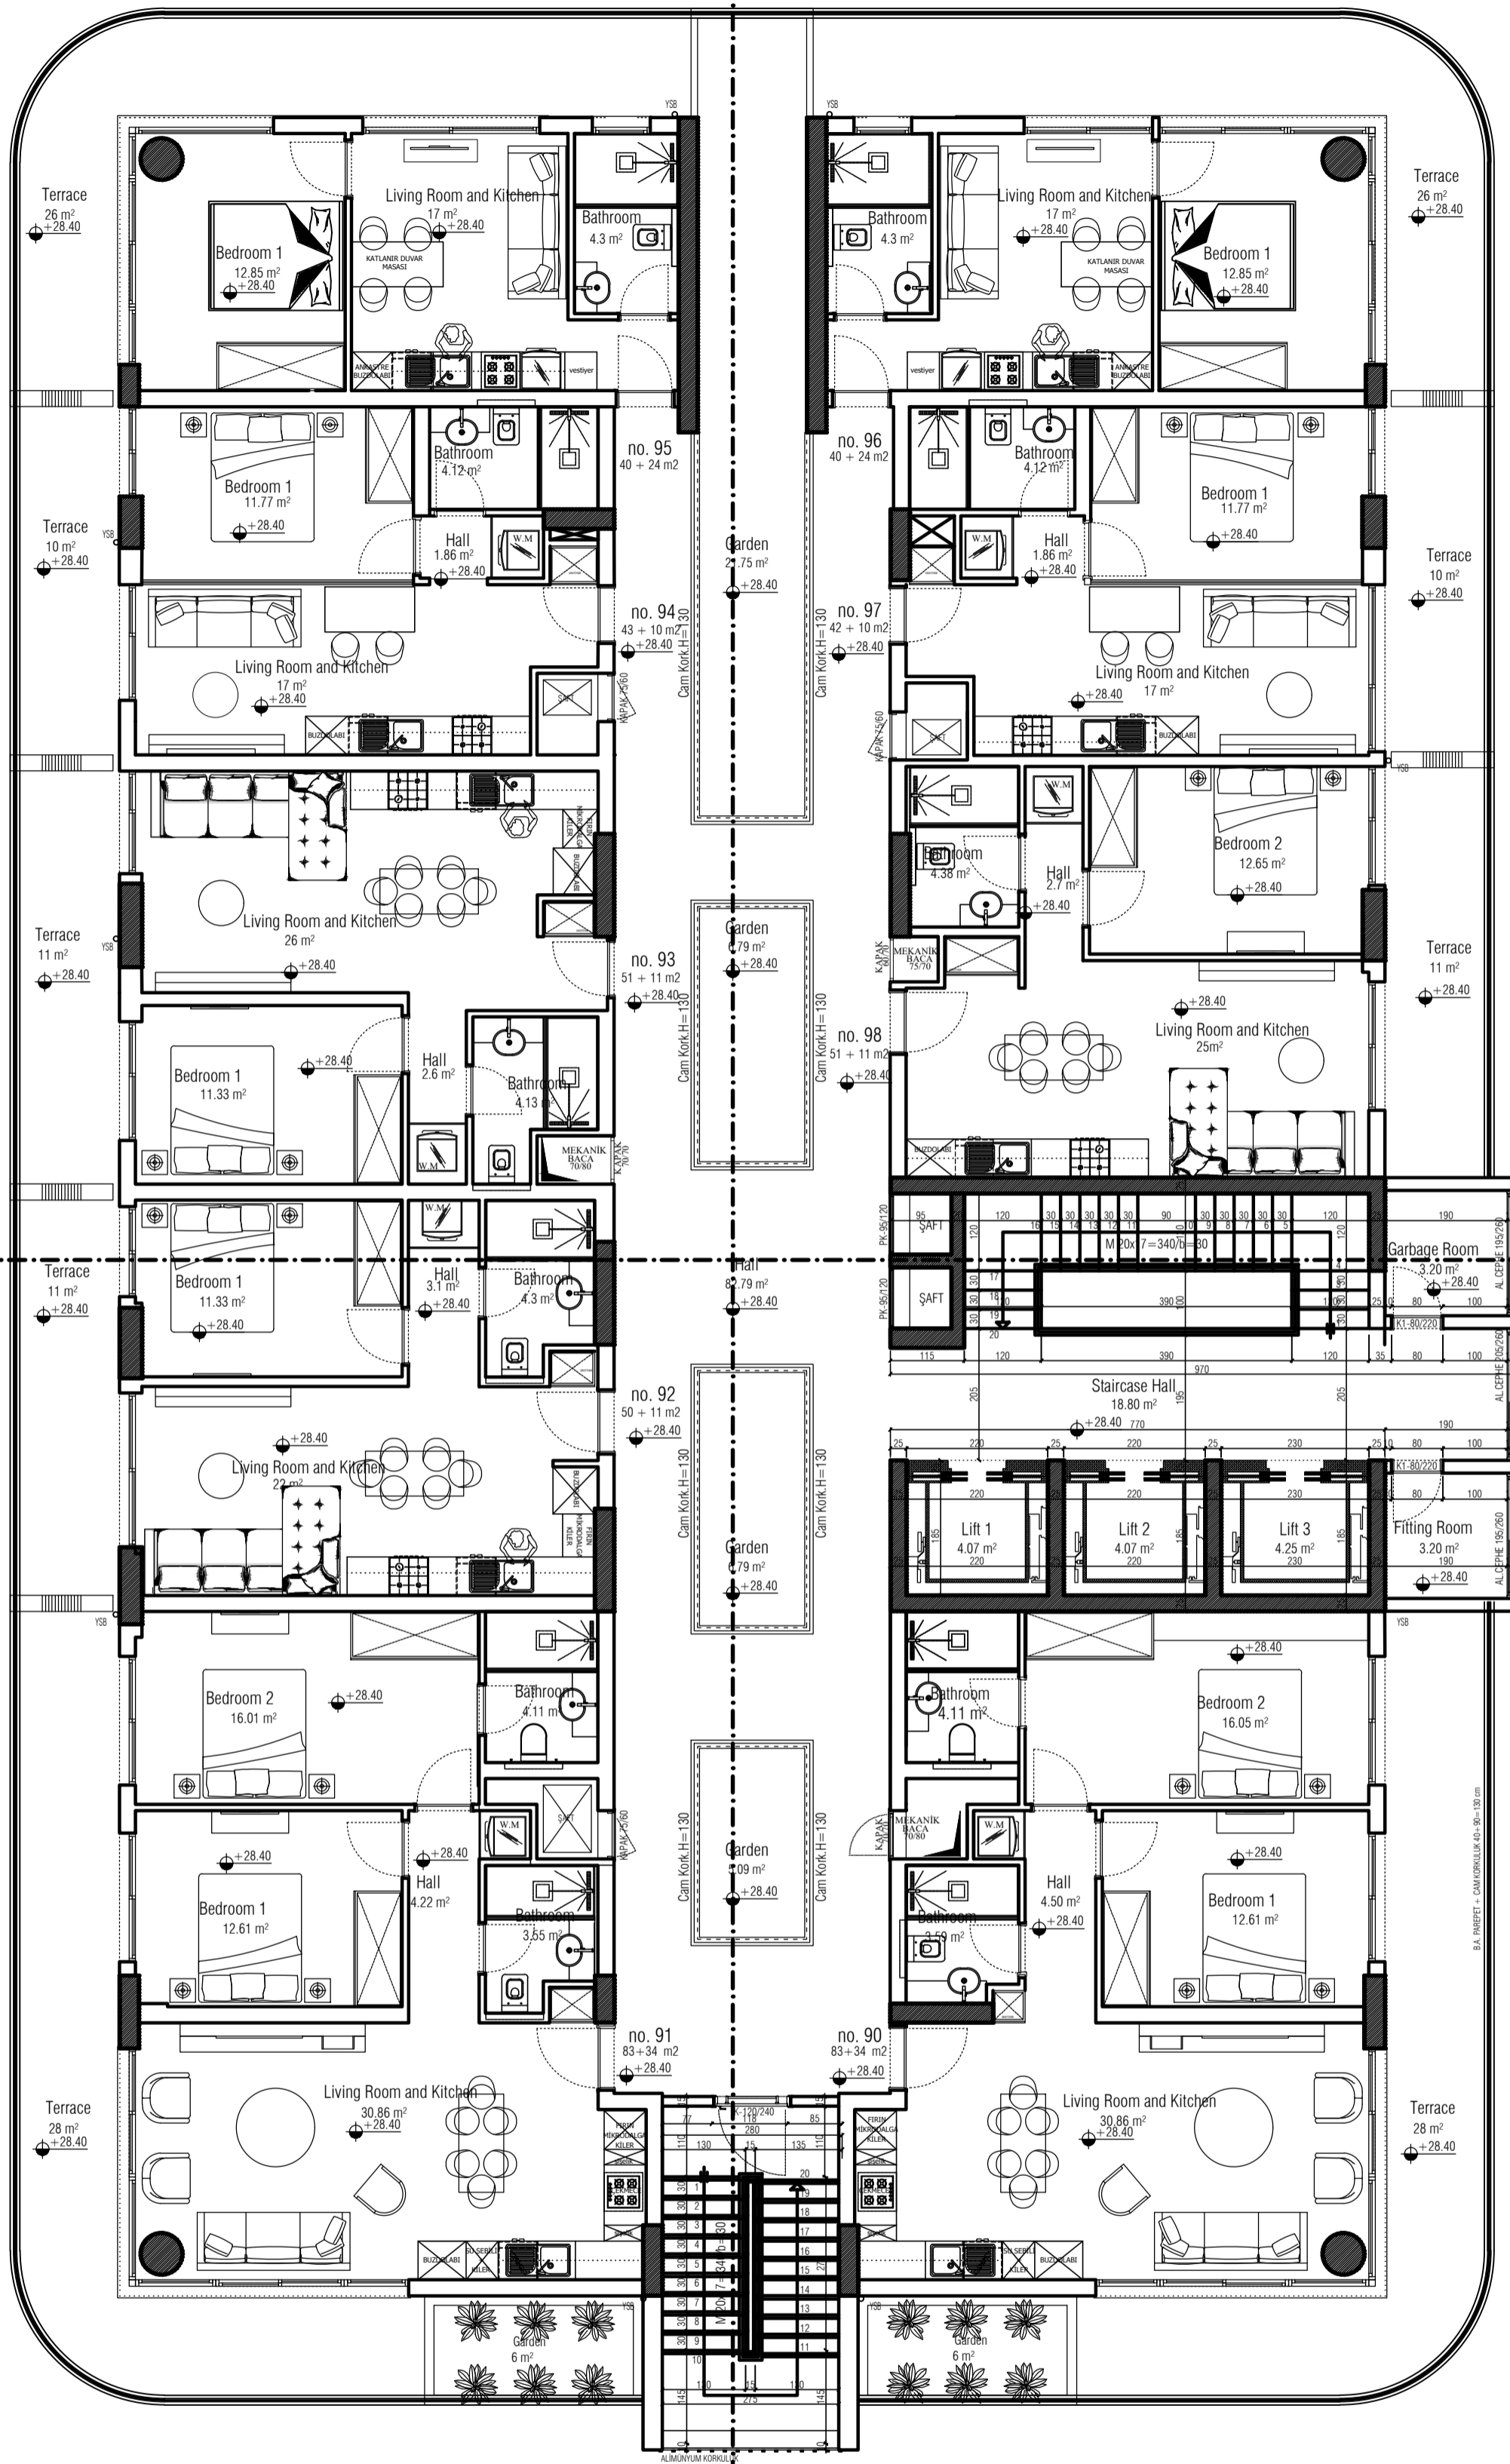


(+28.40 KODU) 8. KAT PLANI ÖLÇEK 1/100

8TH FLOOR


NO. 108-116

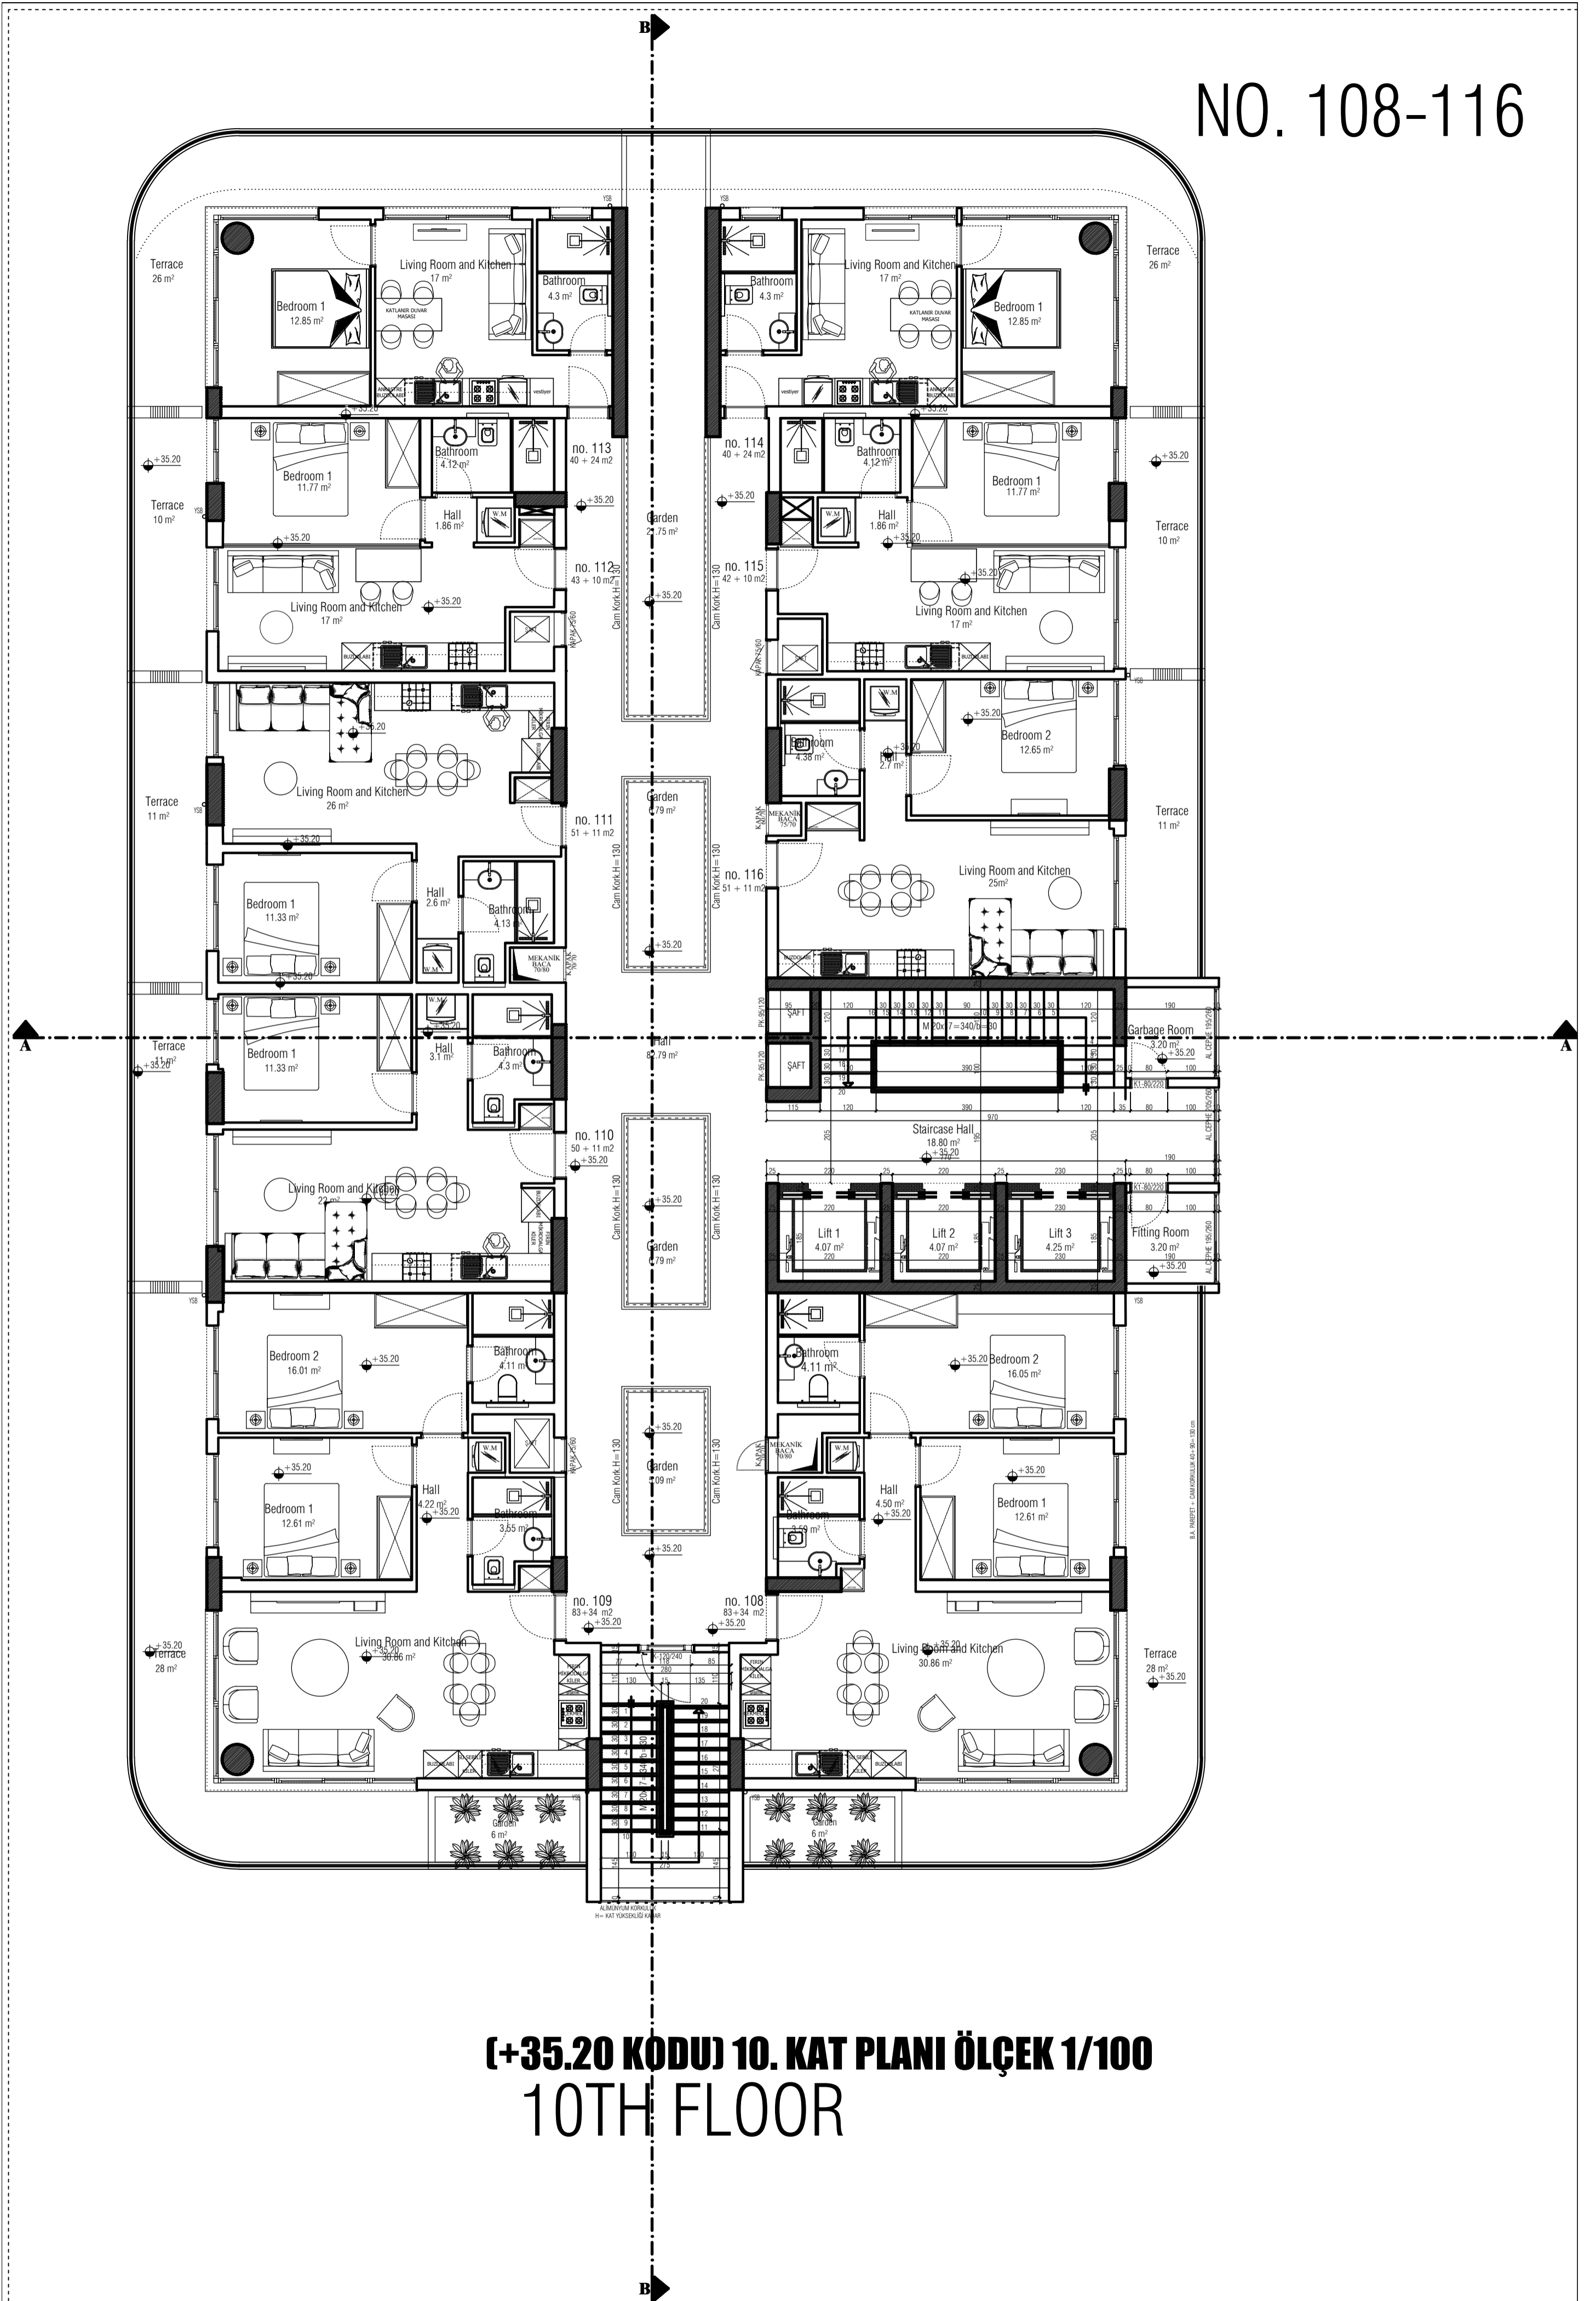


(+35.20 KODU) 10. KAT PLANI ÖLÇEK 1/100
10TH FLOOR

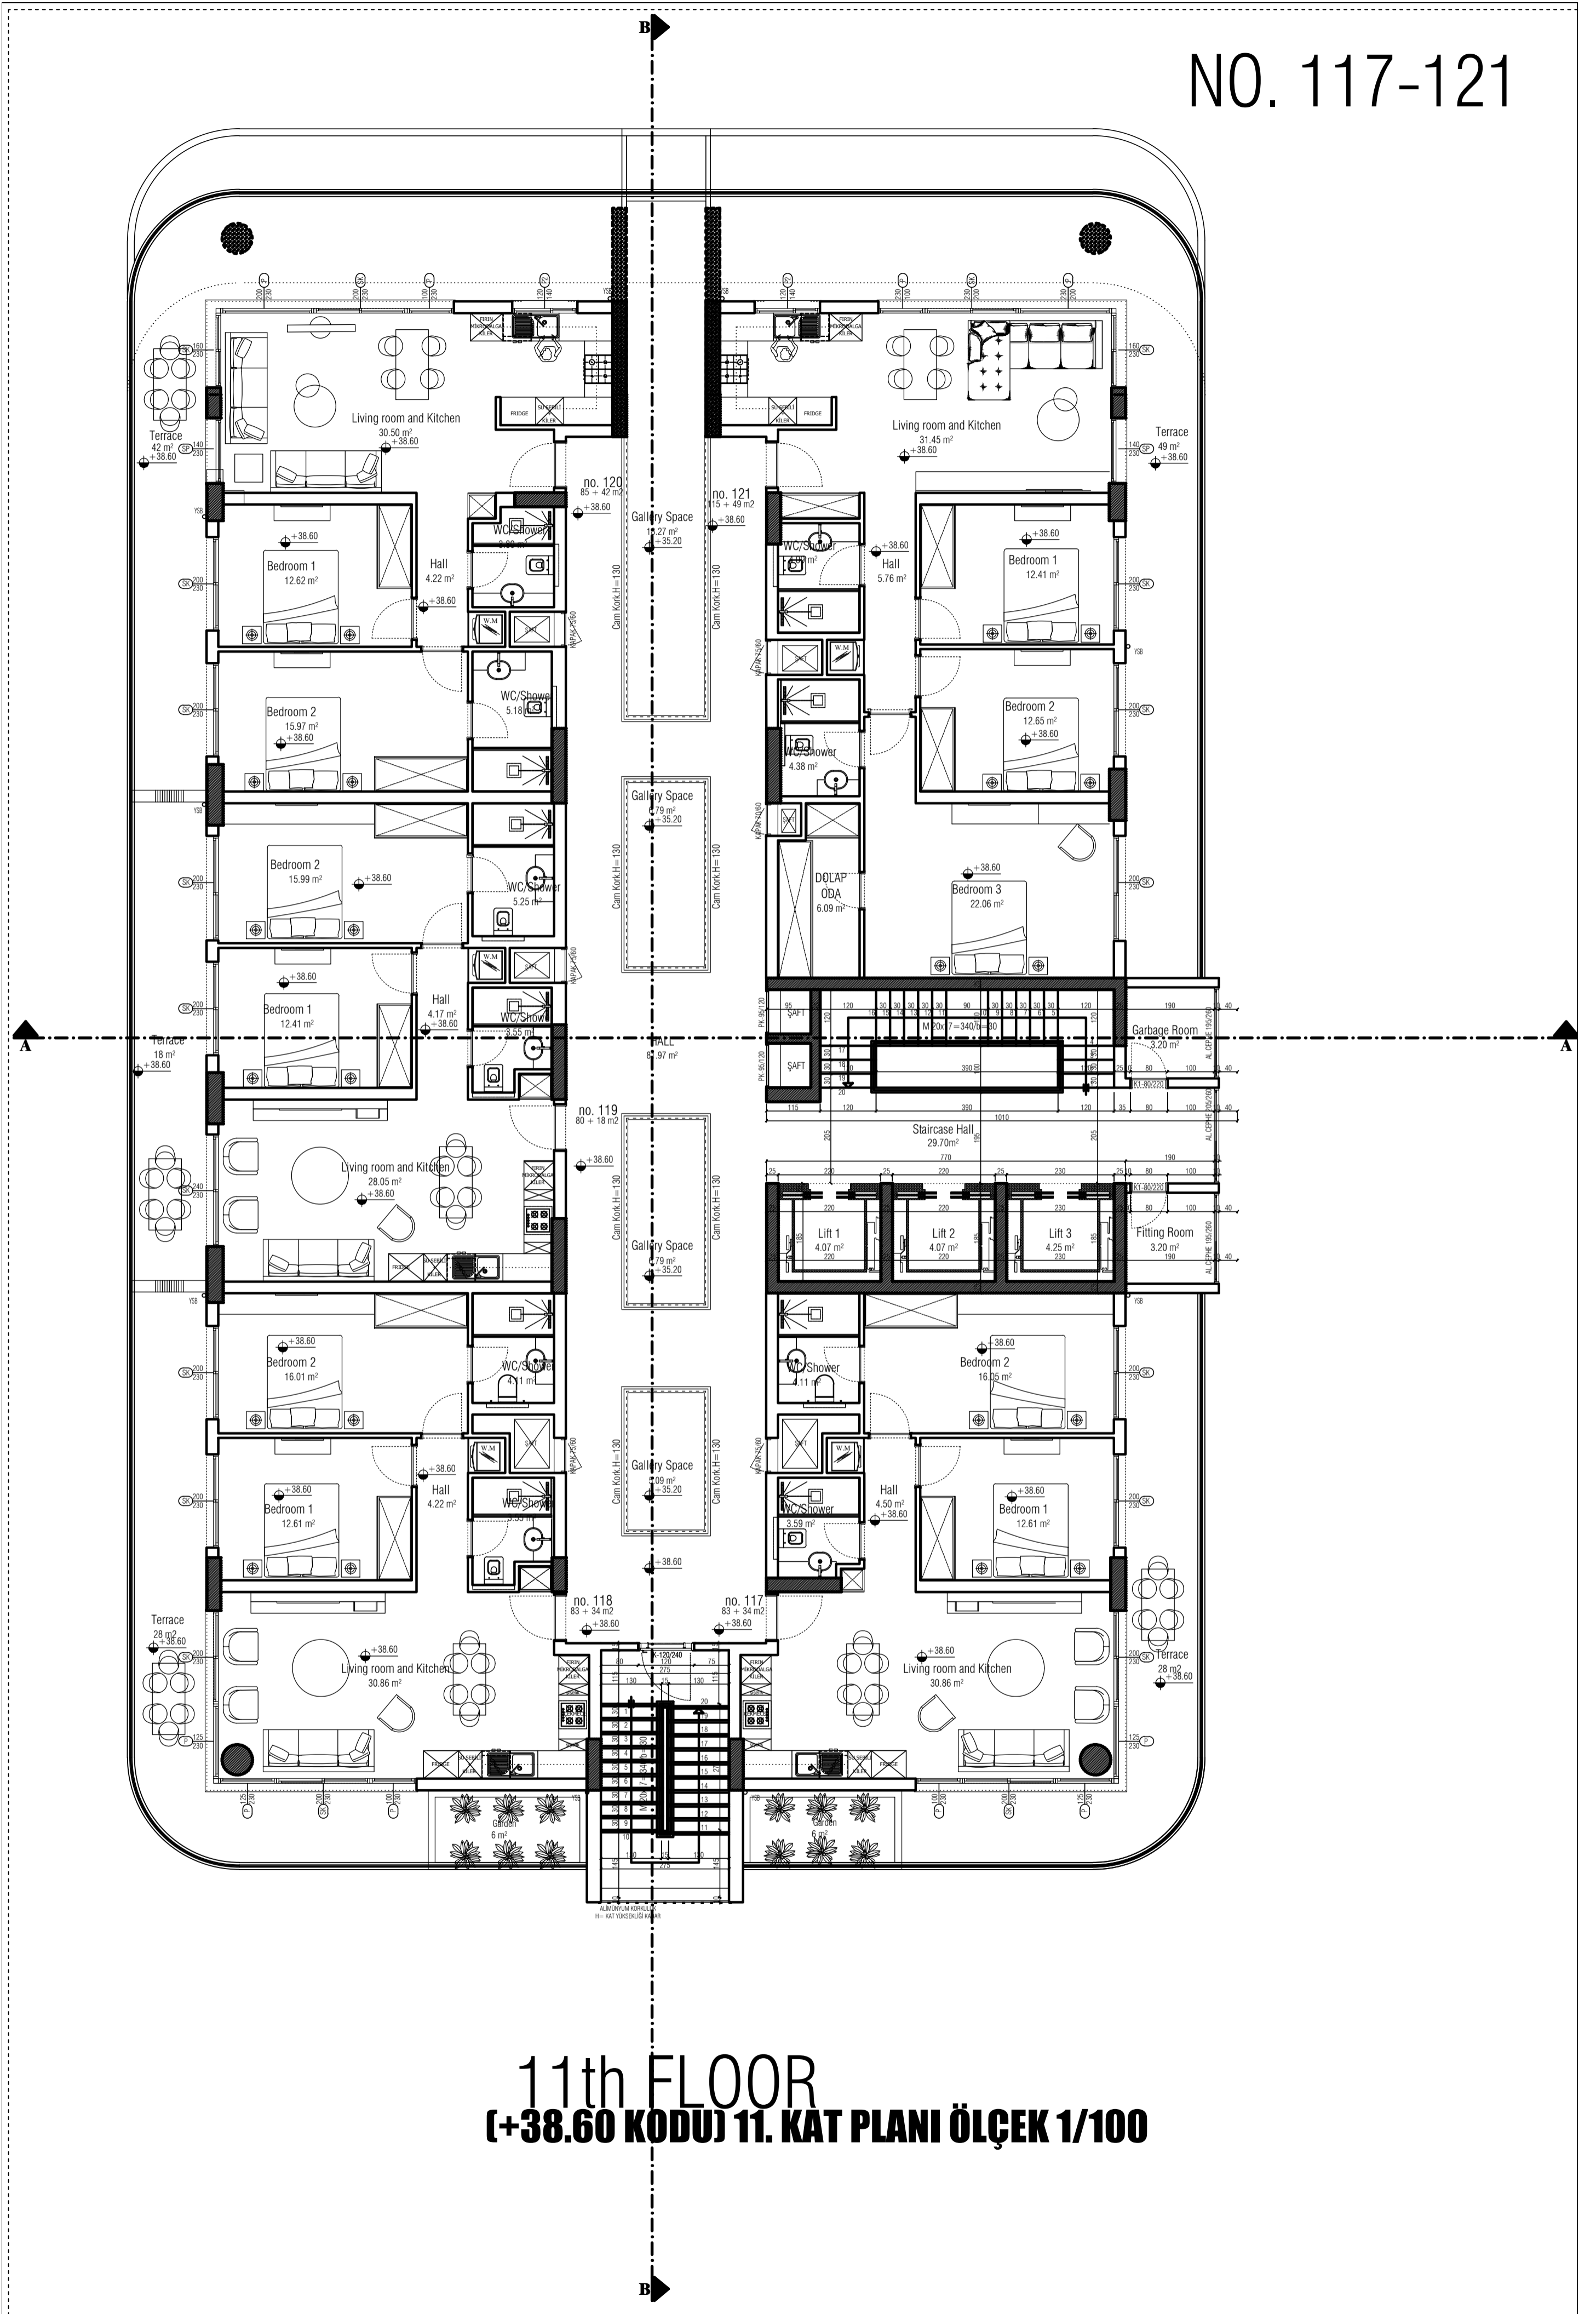

11th FLOOR
 (+38.60 KODU) 11. KAT PLANI ÖLÇEK 1/100

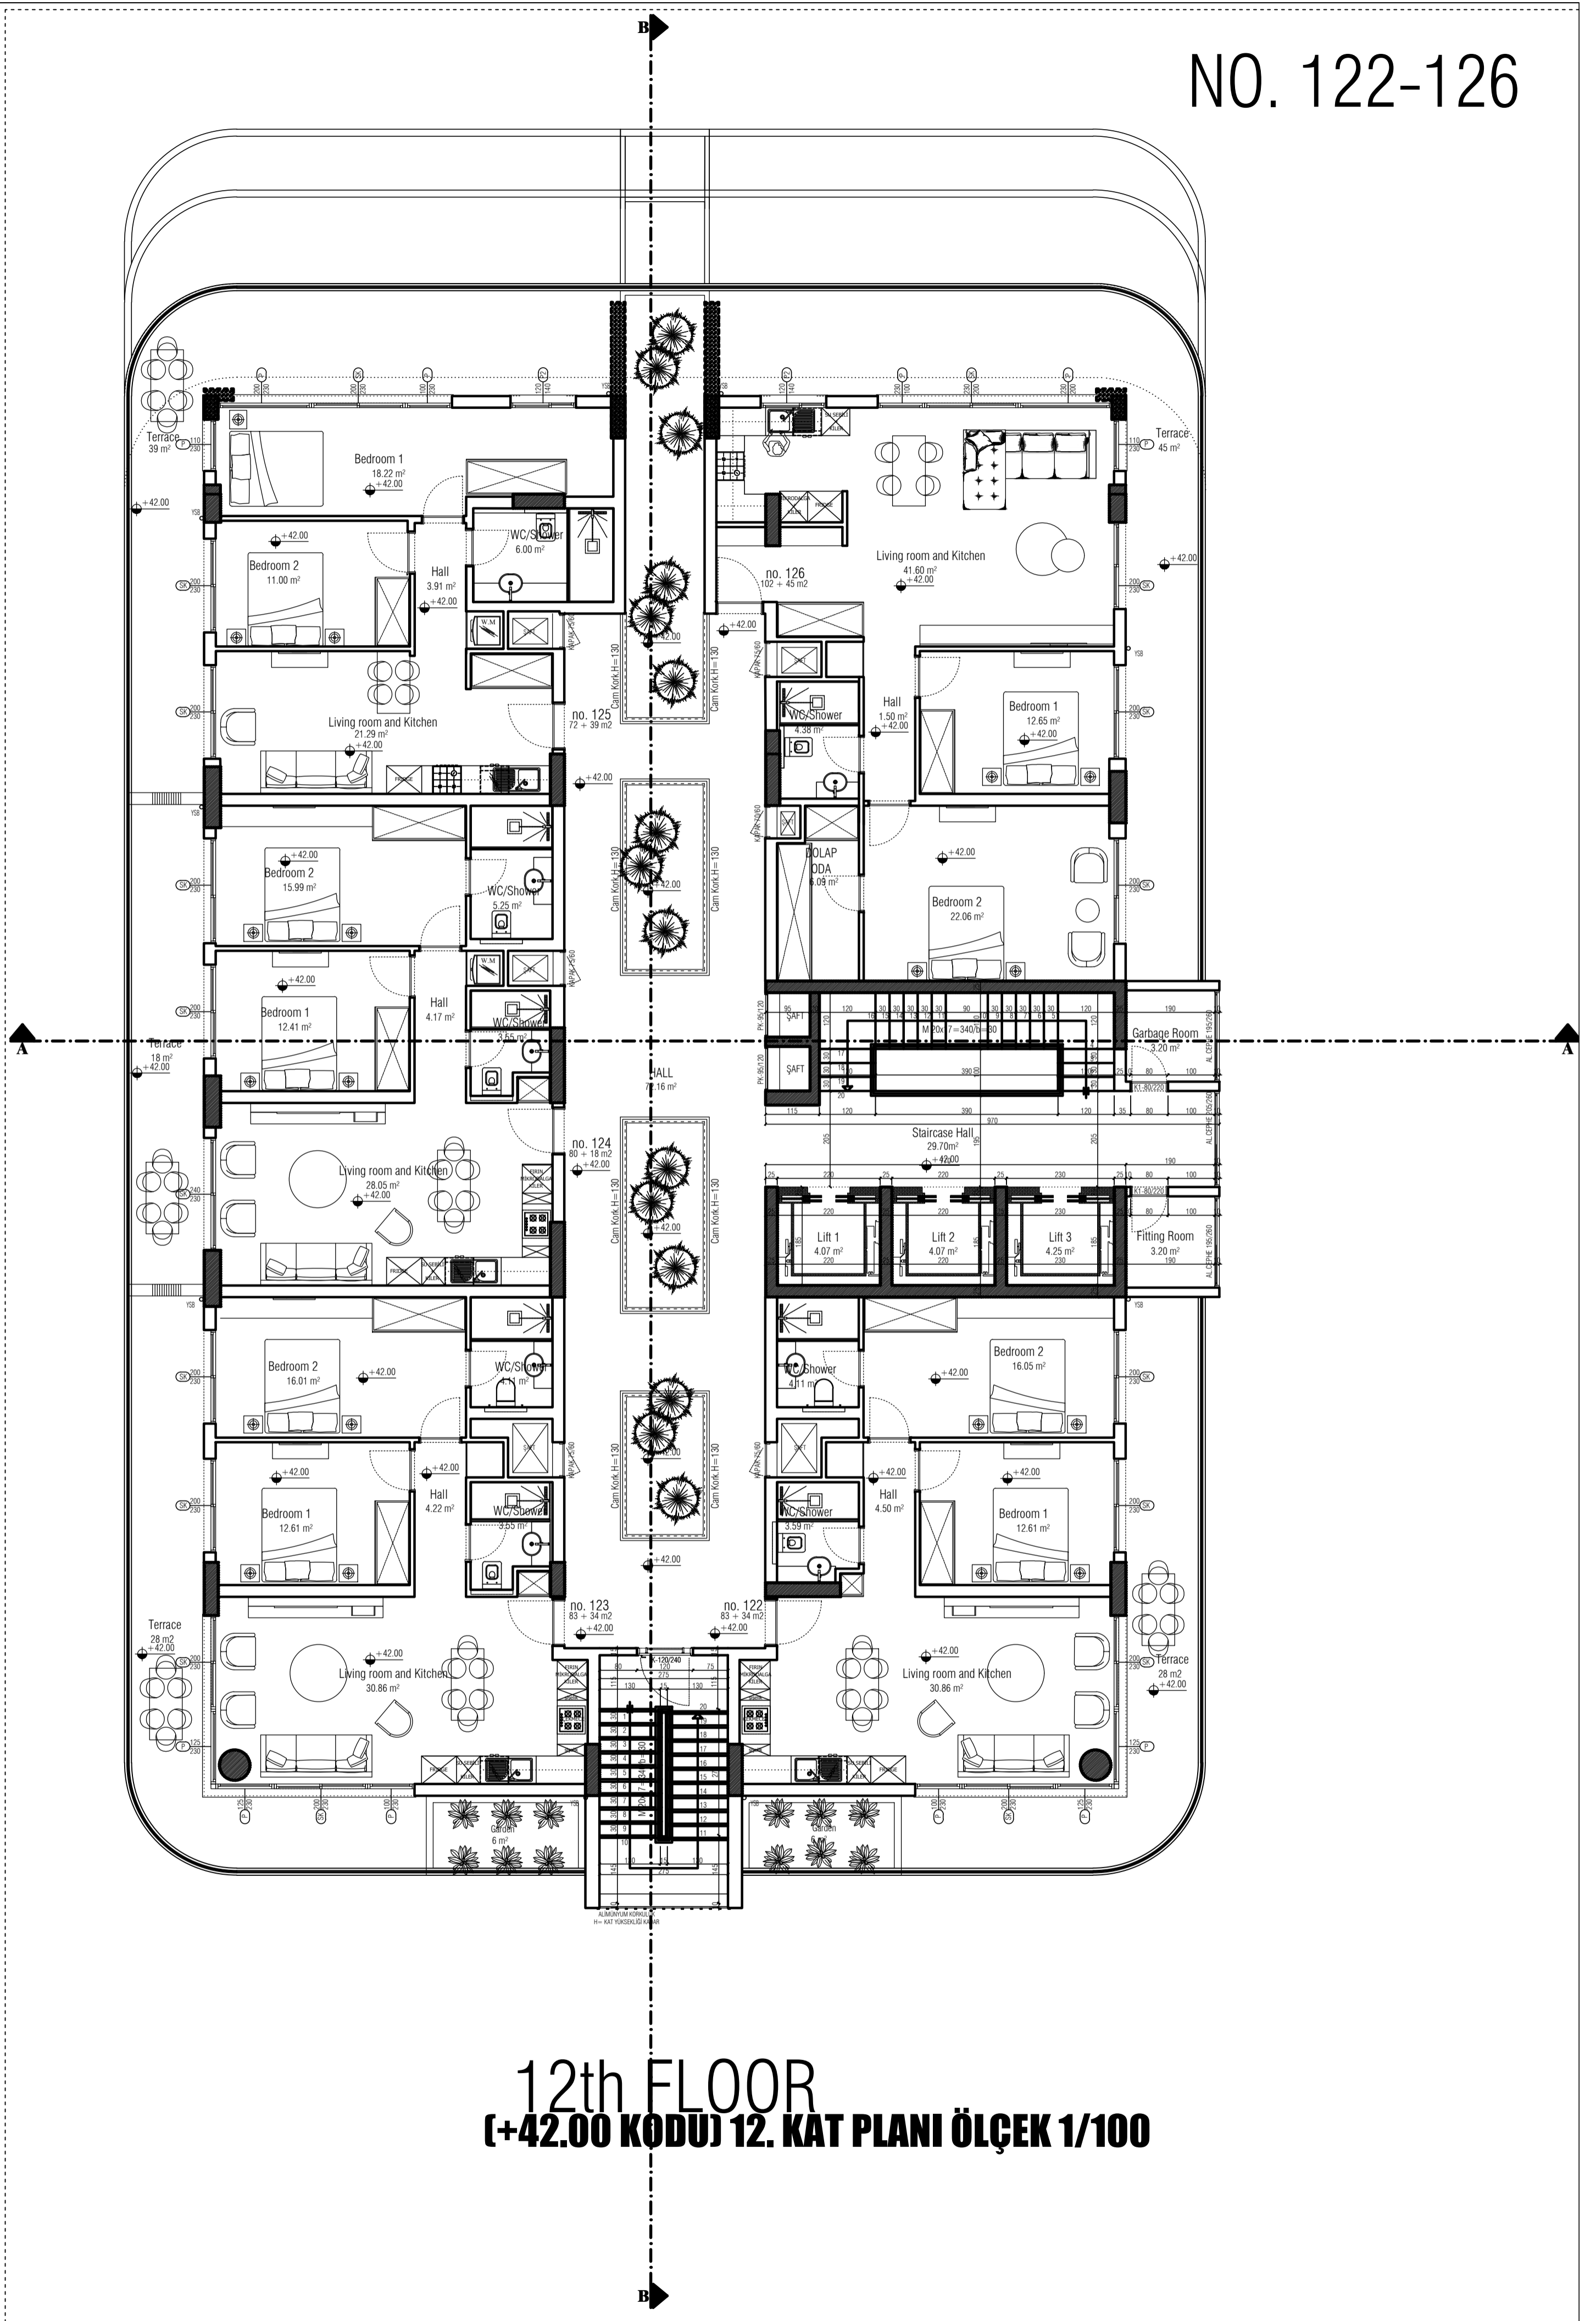


12th FLOOR
(+42.00 KODU) 12. KAT PLANI ÖLÇEK 1/100

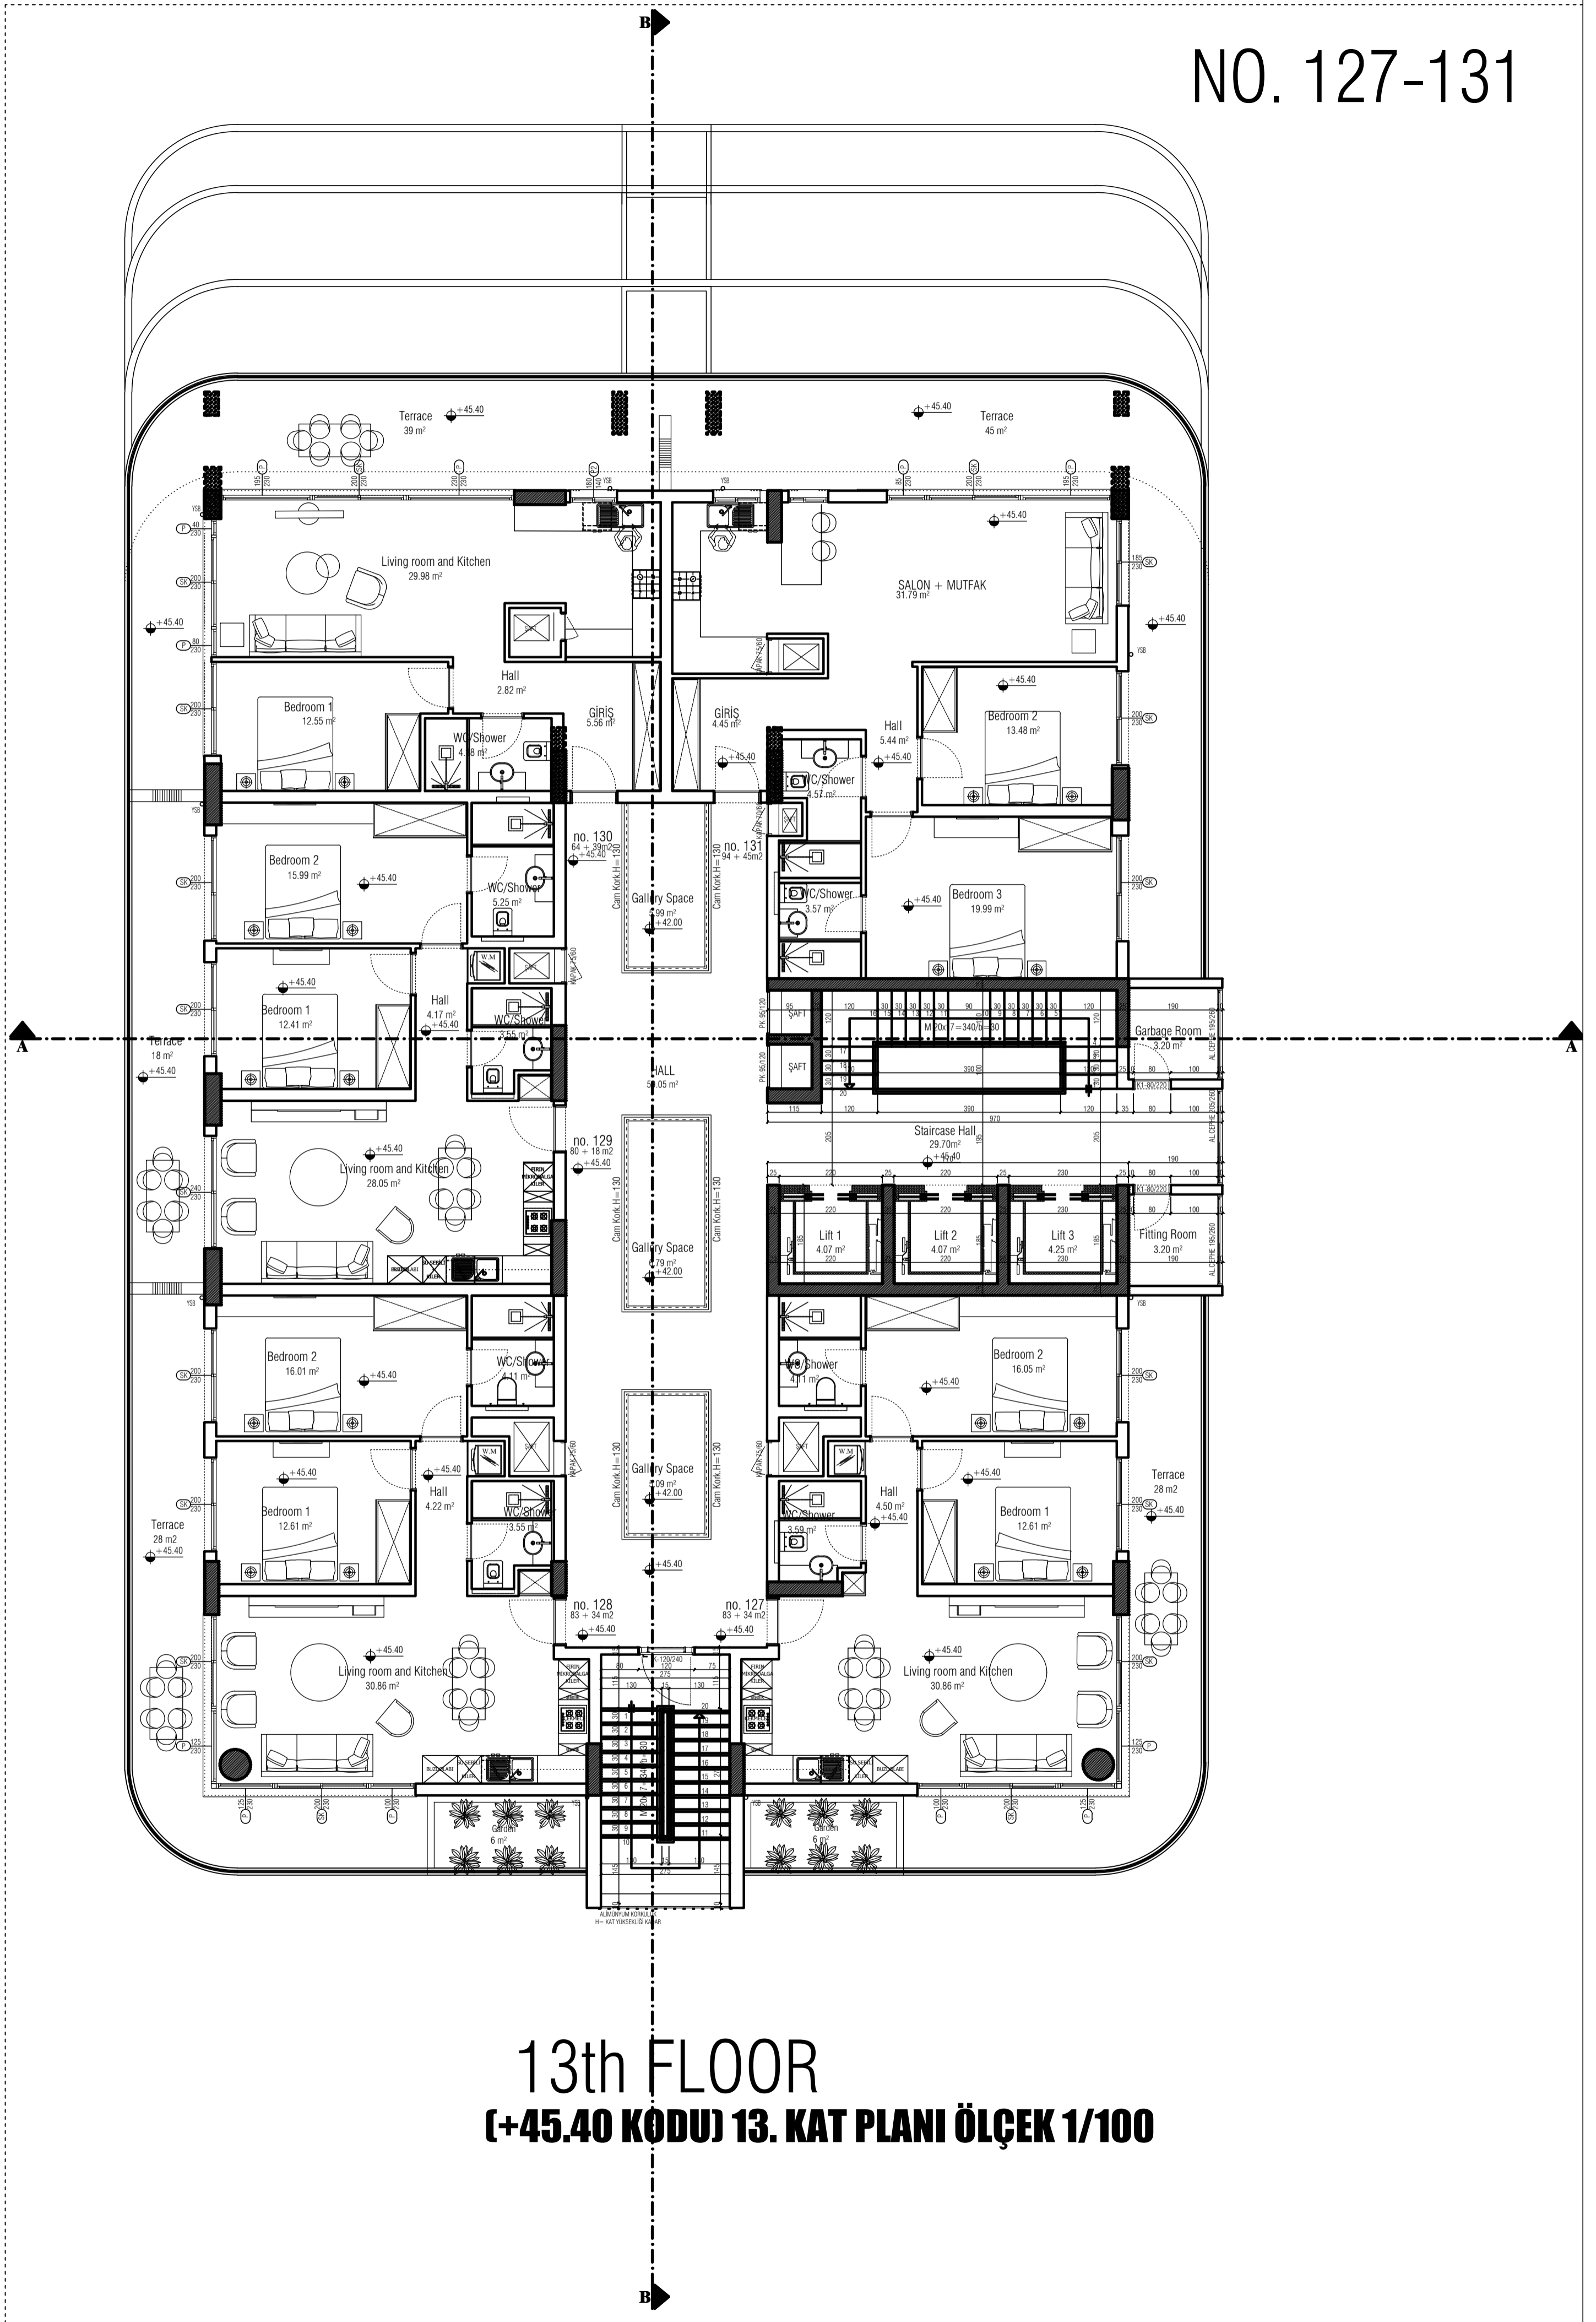


13th FLOOR
(+45.40 KODU) 13. KAT PLANI ÖLÇEK 1/100

NO. 132-135

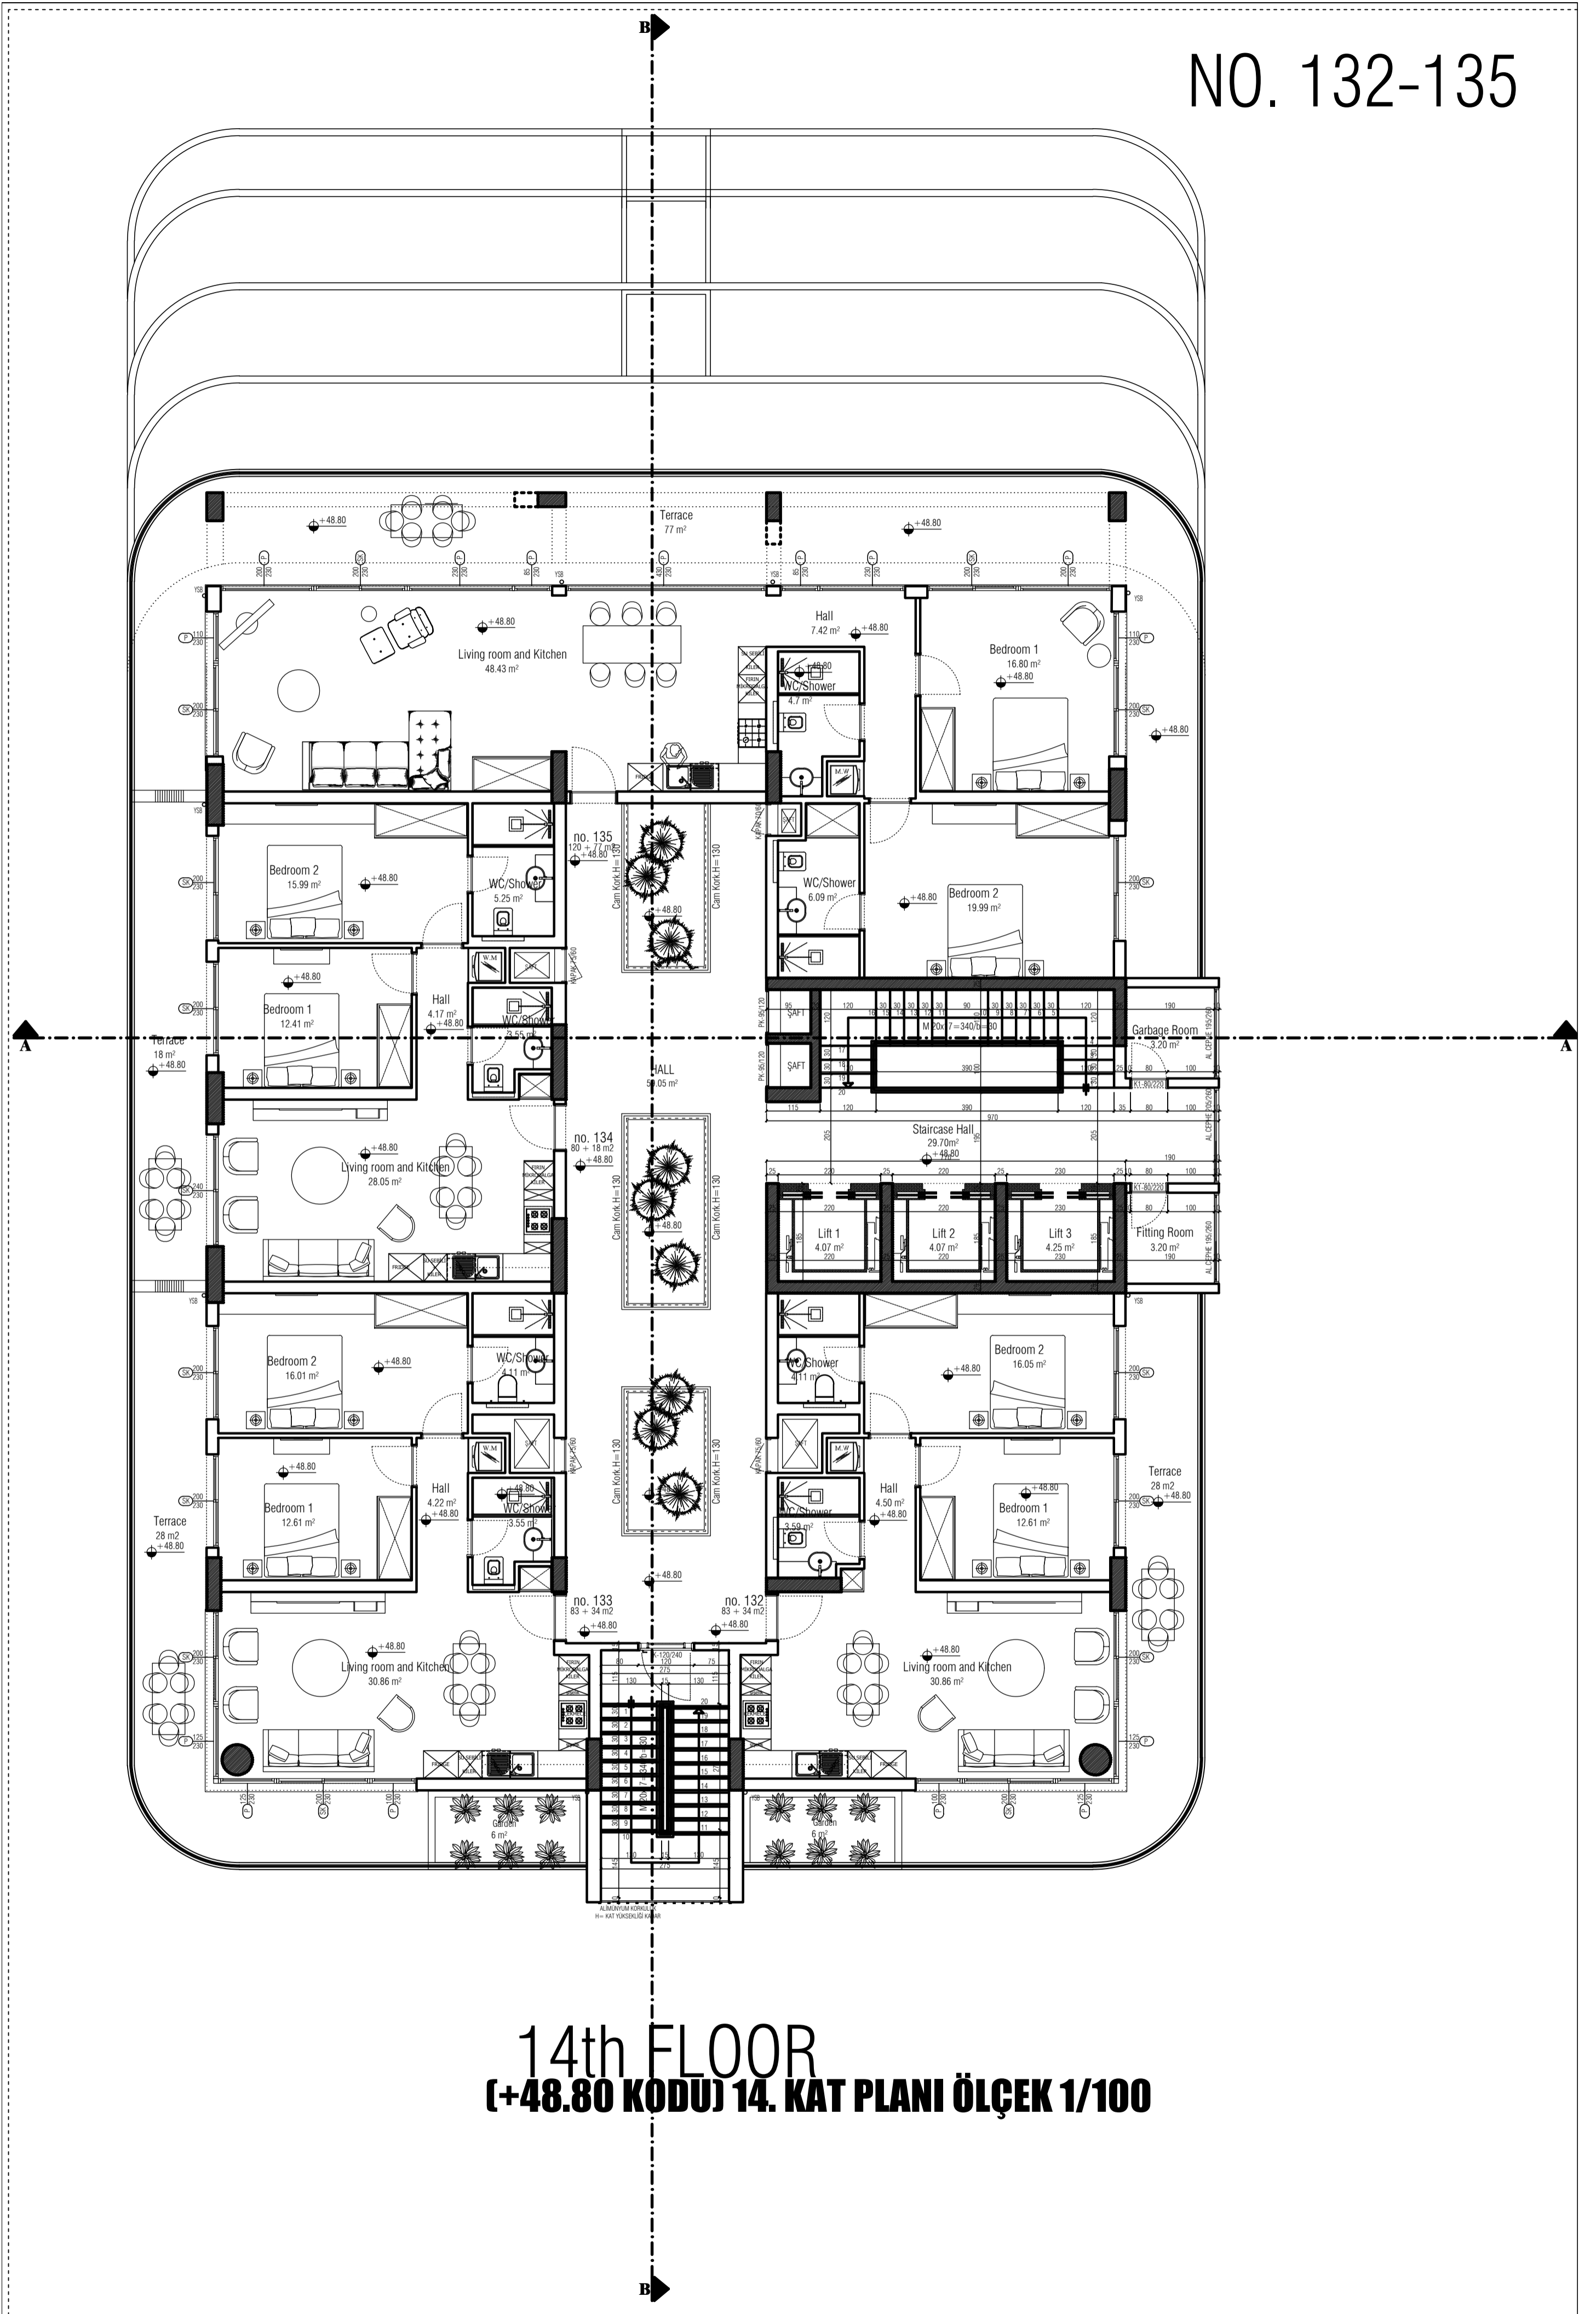


14th FLOOR
(+48.80 KODU) 14. KAT PLANI ÖLÇEK 1/100

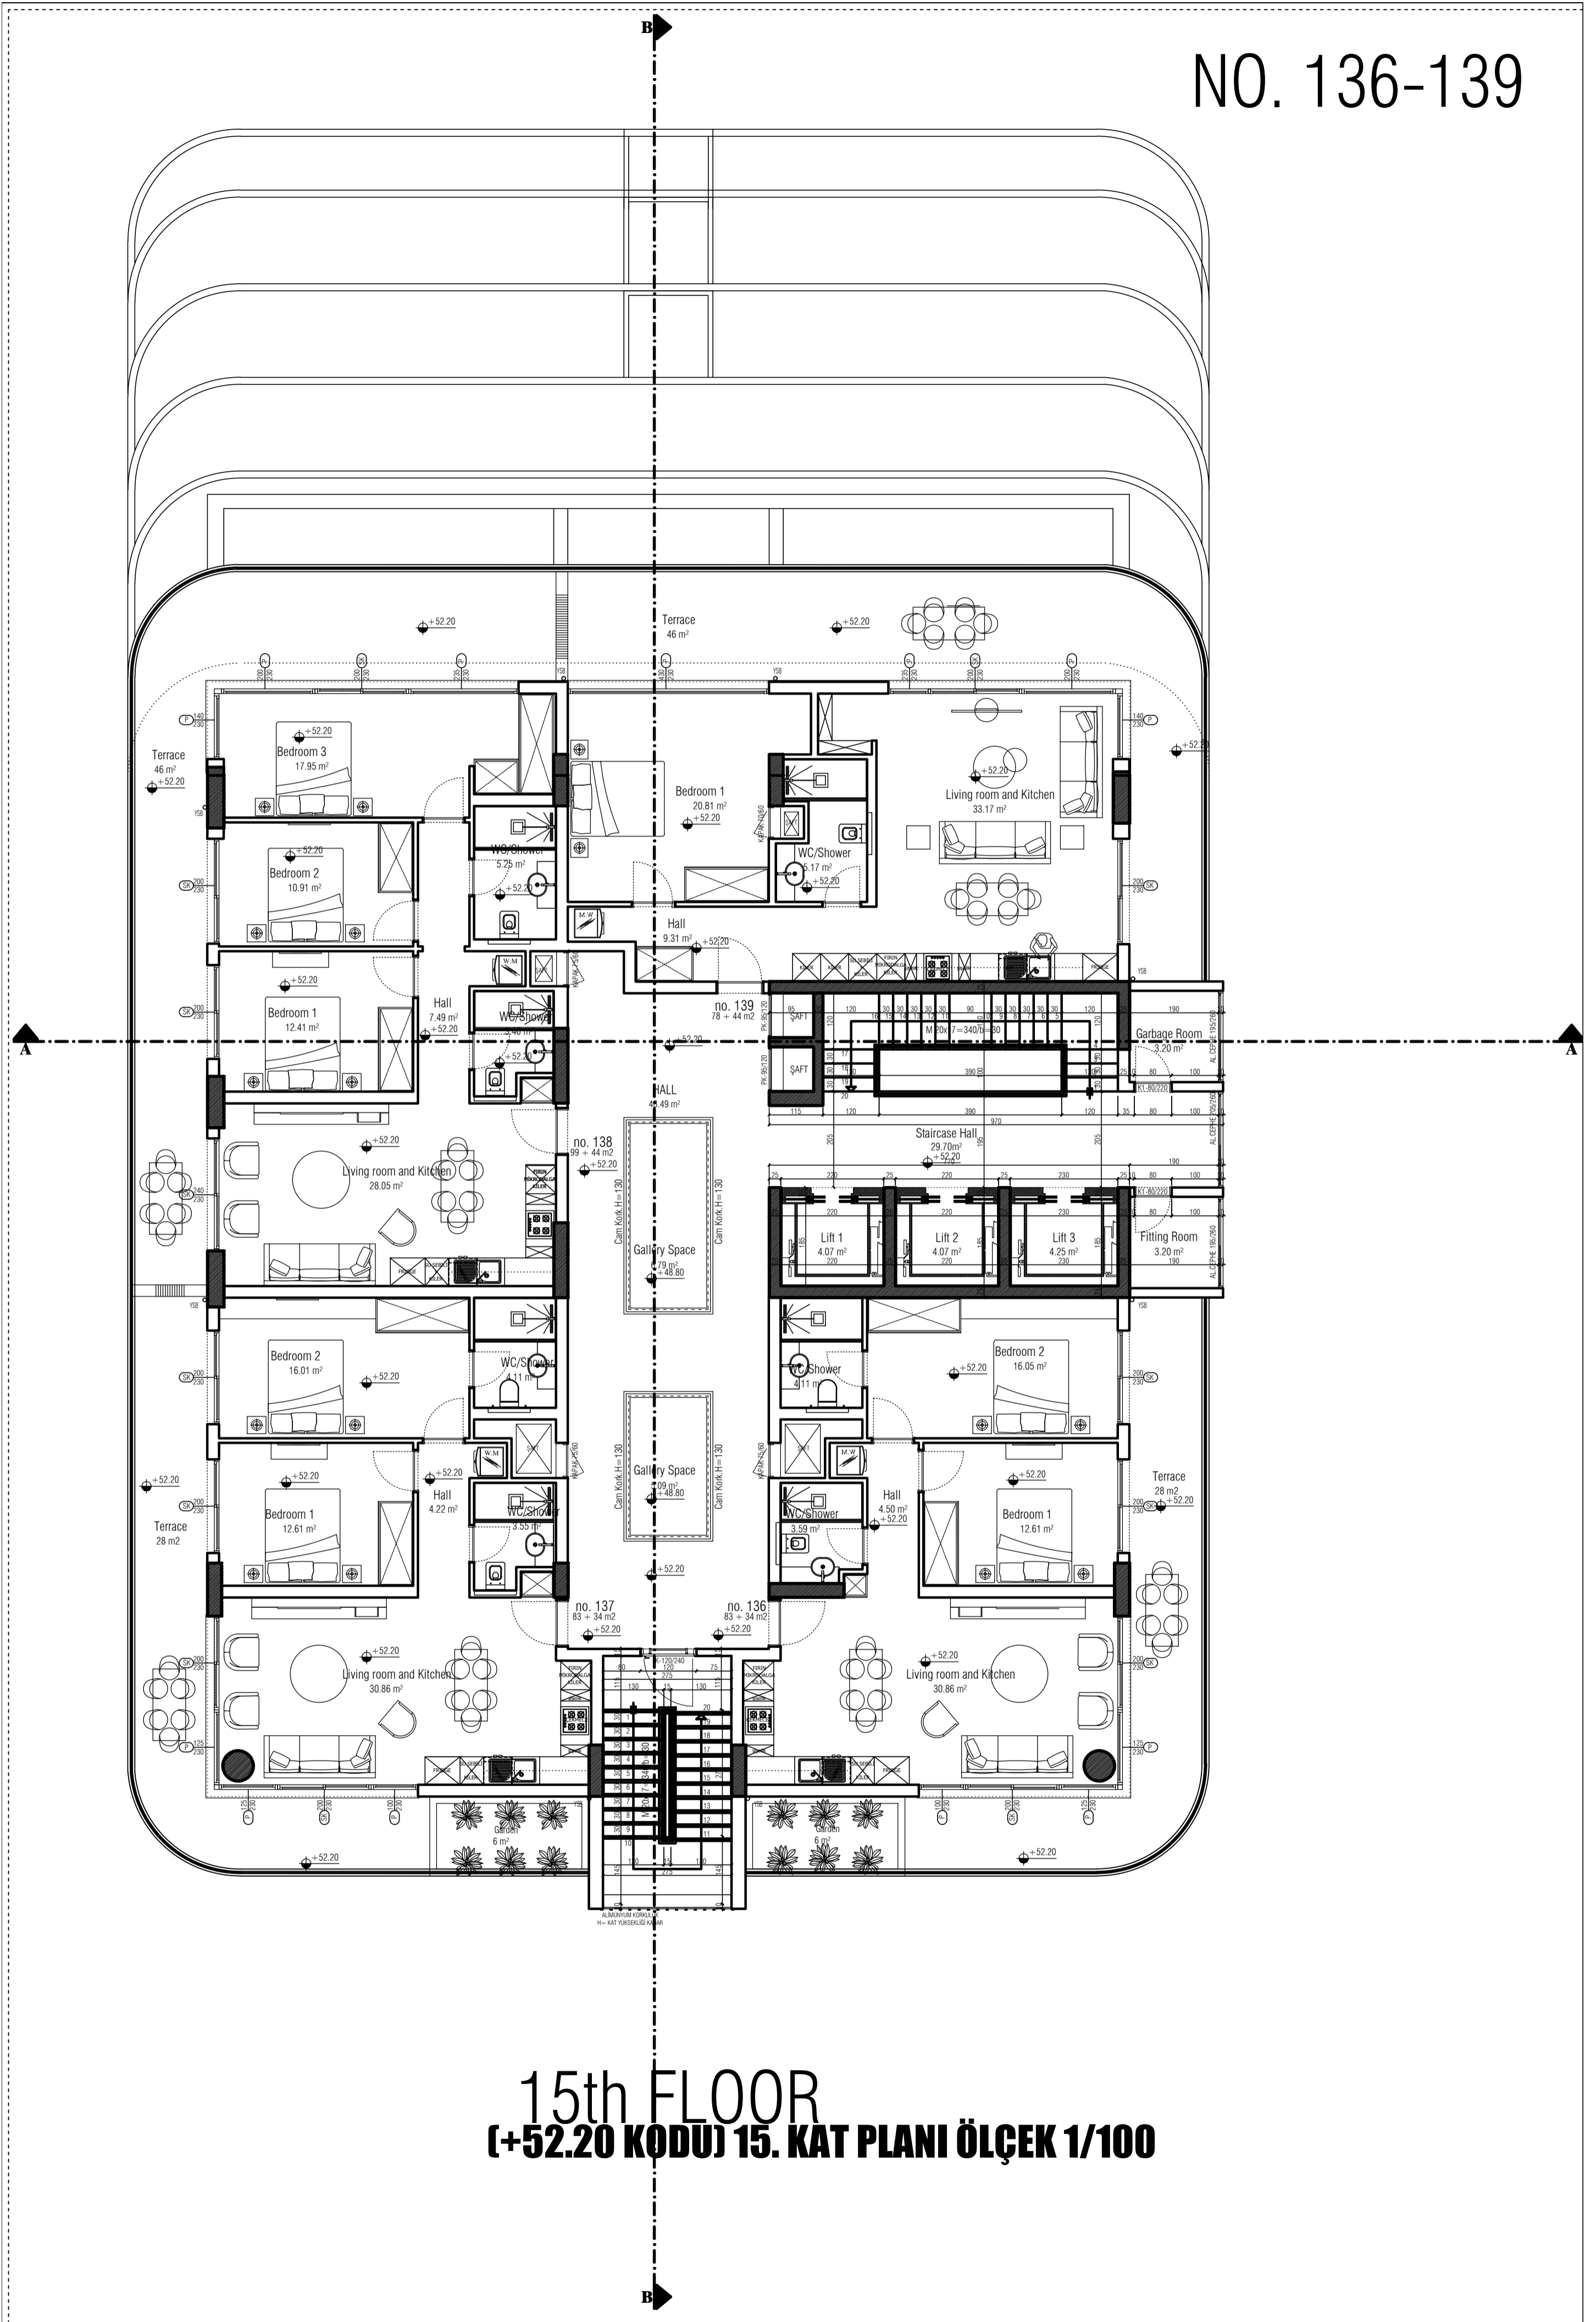


15th FLOOR
(+52.20 KODU) 15. KAT PLANI ÖLÇEK 1/100

NO. 140-143

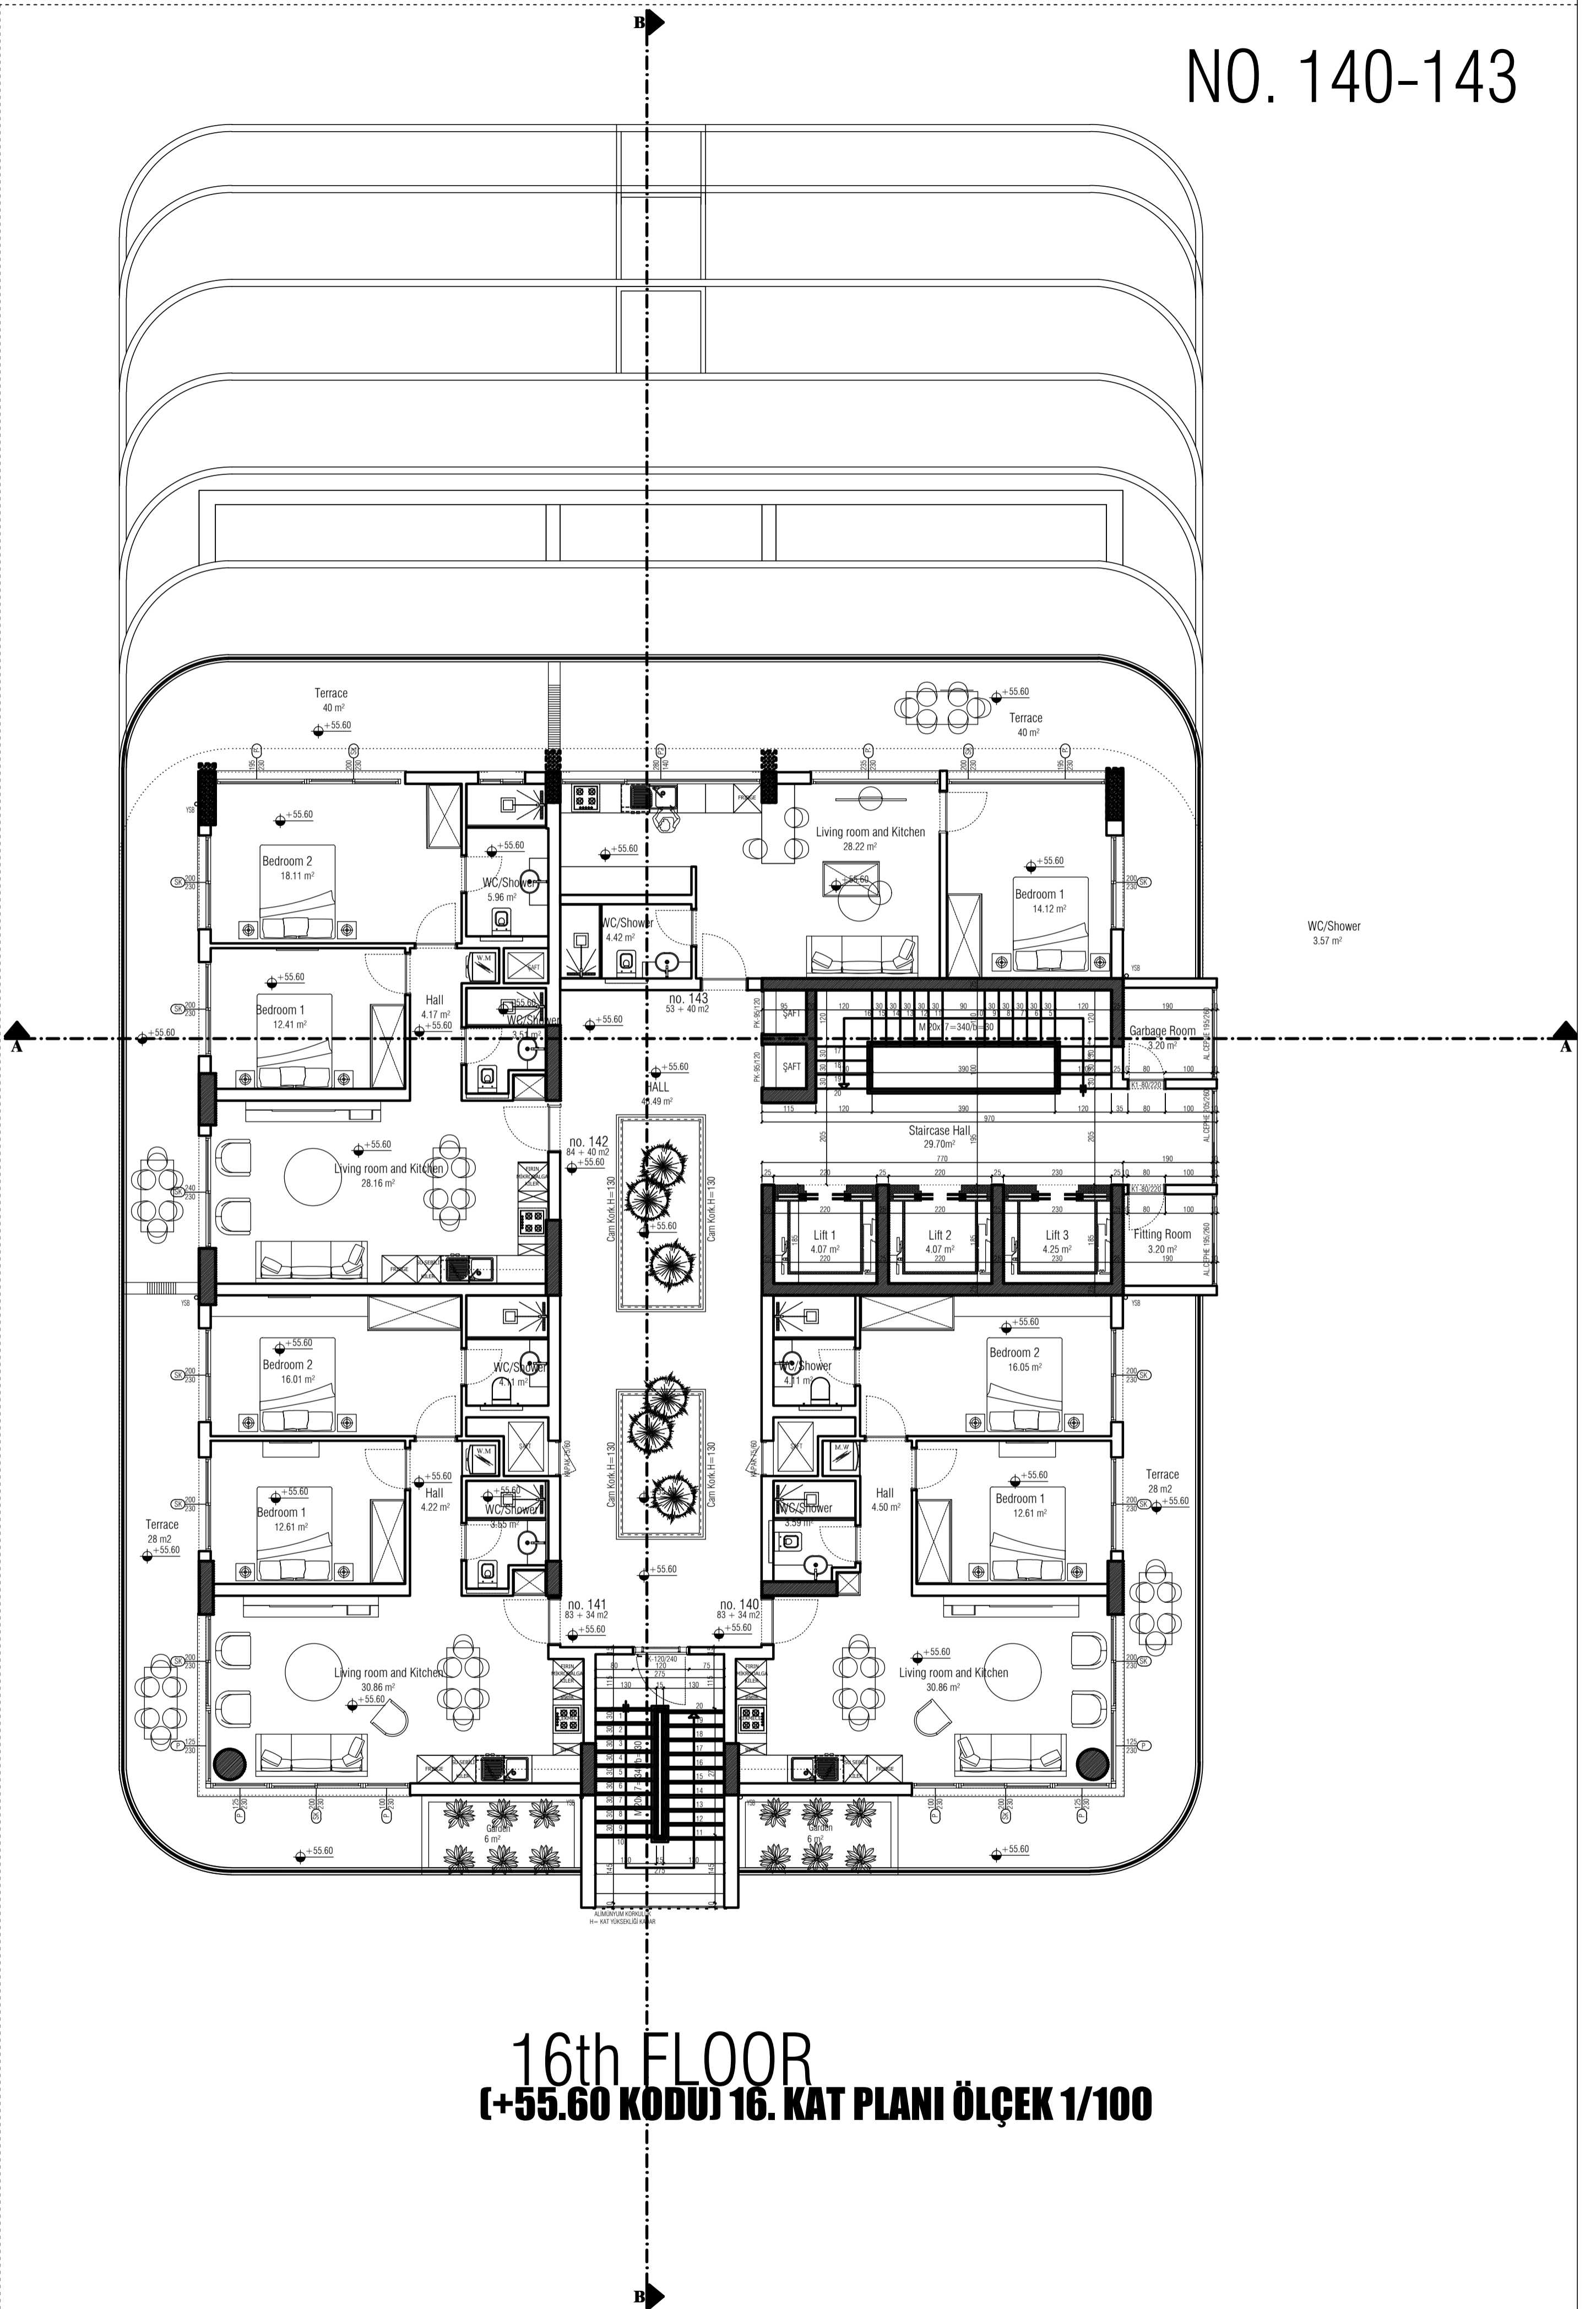


16th FLOOR
(+55.60 KODU) 16. KAT PLANI ÖLÇEK 1/100

NO. 144-146

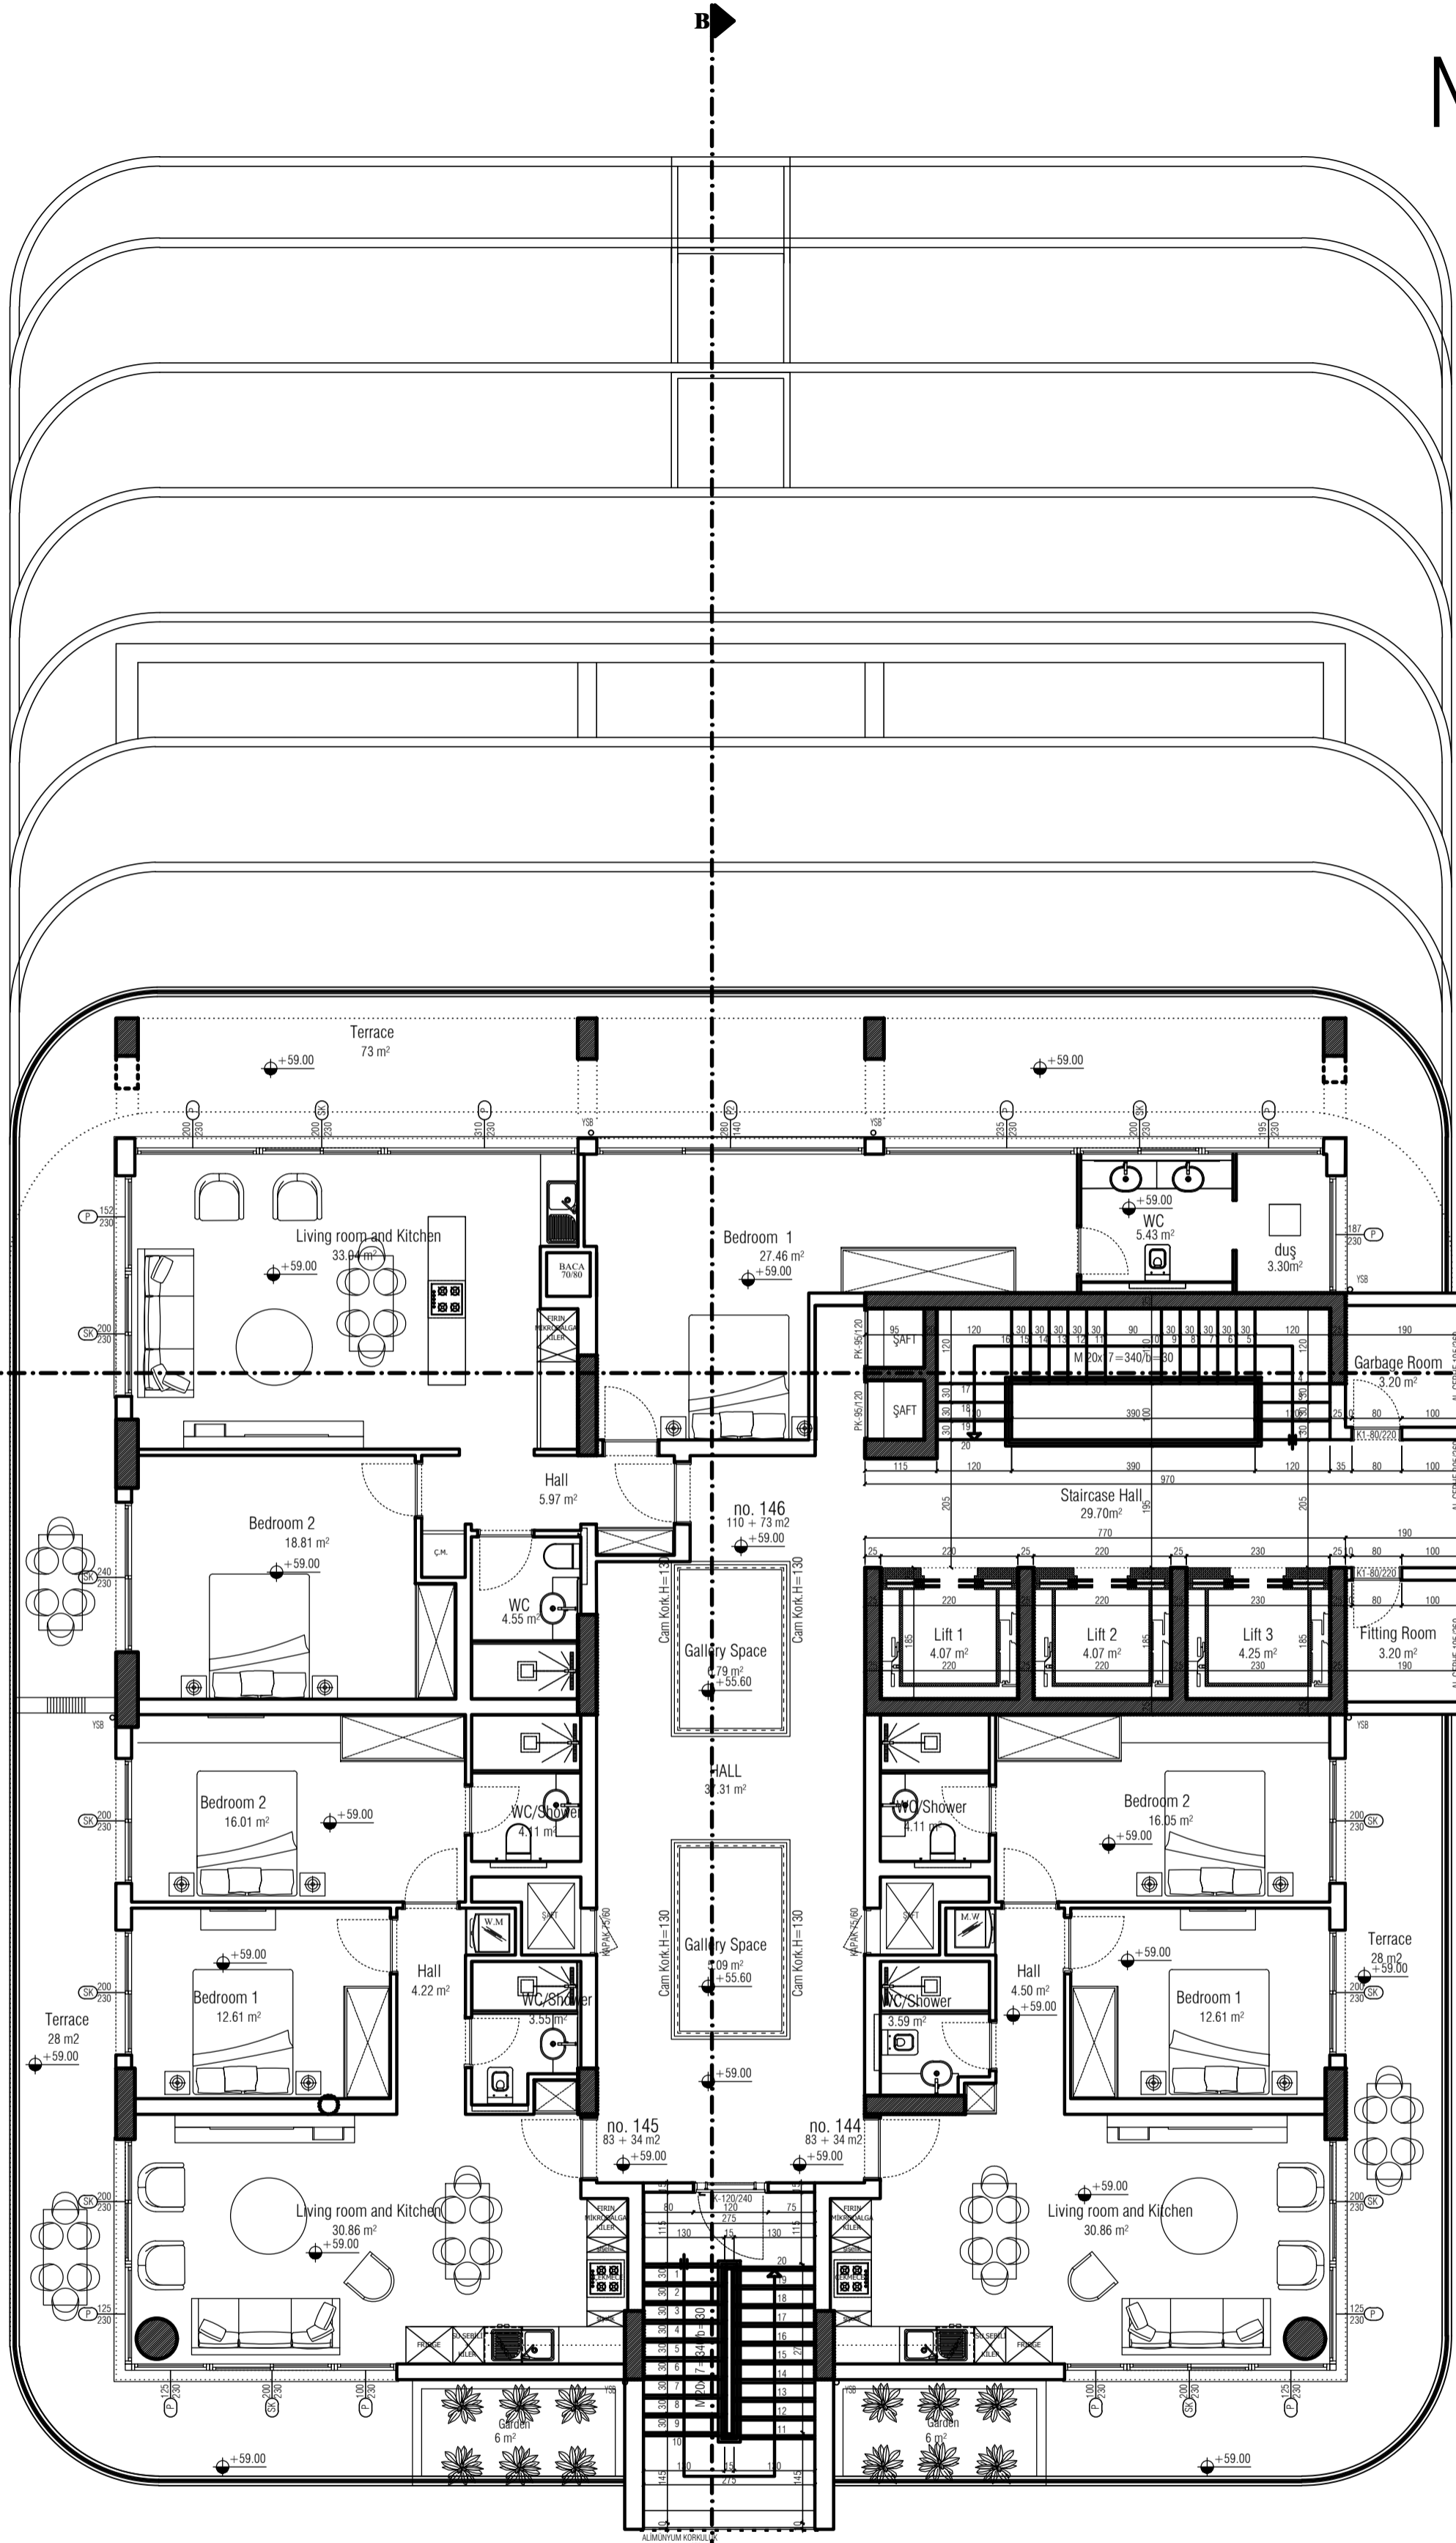


17th FLOOR
(+59.00 KODU) 17. KAT PLANI ÖLÇEK 1/100

NO. 147

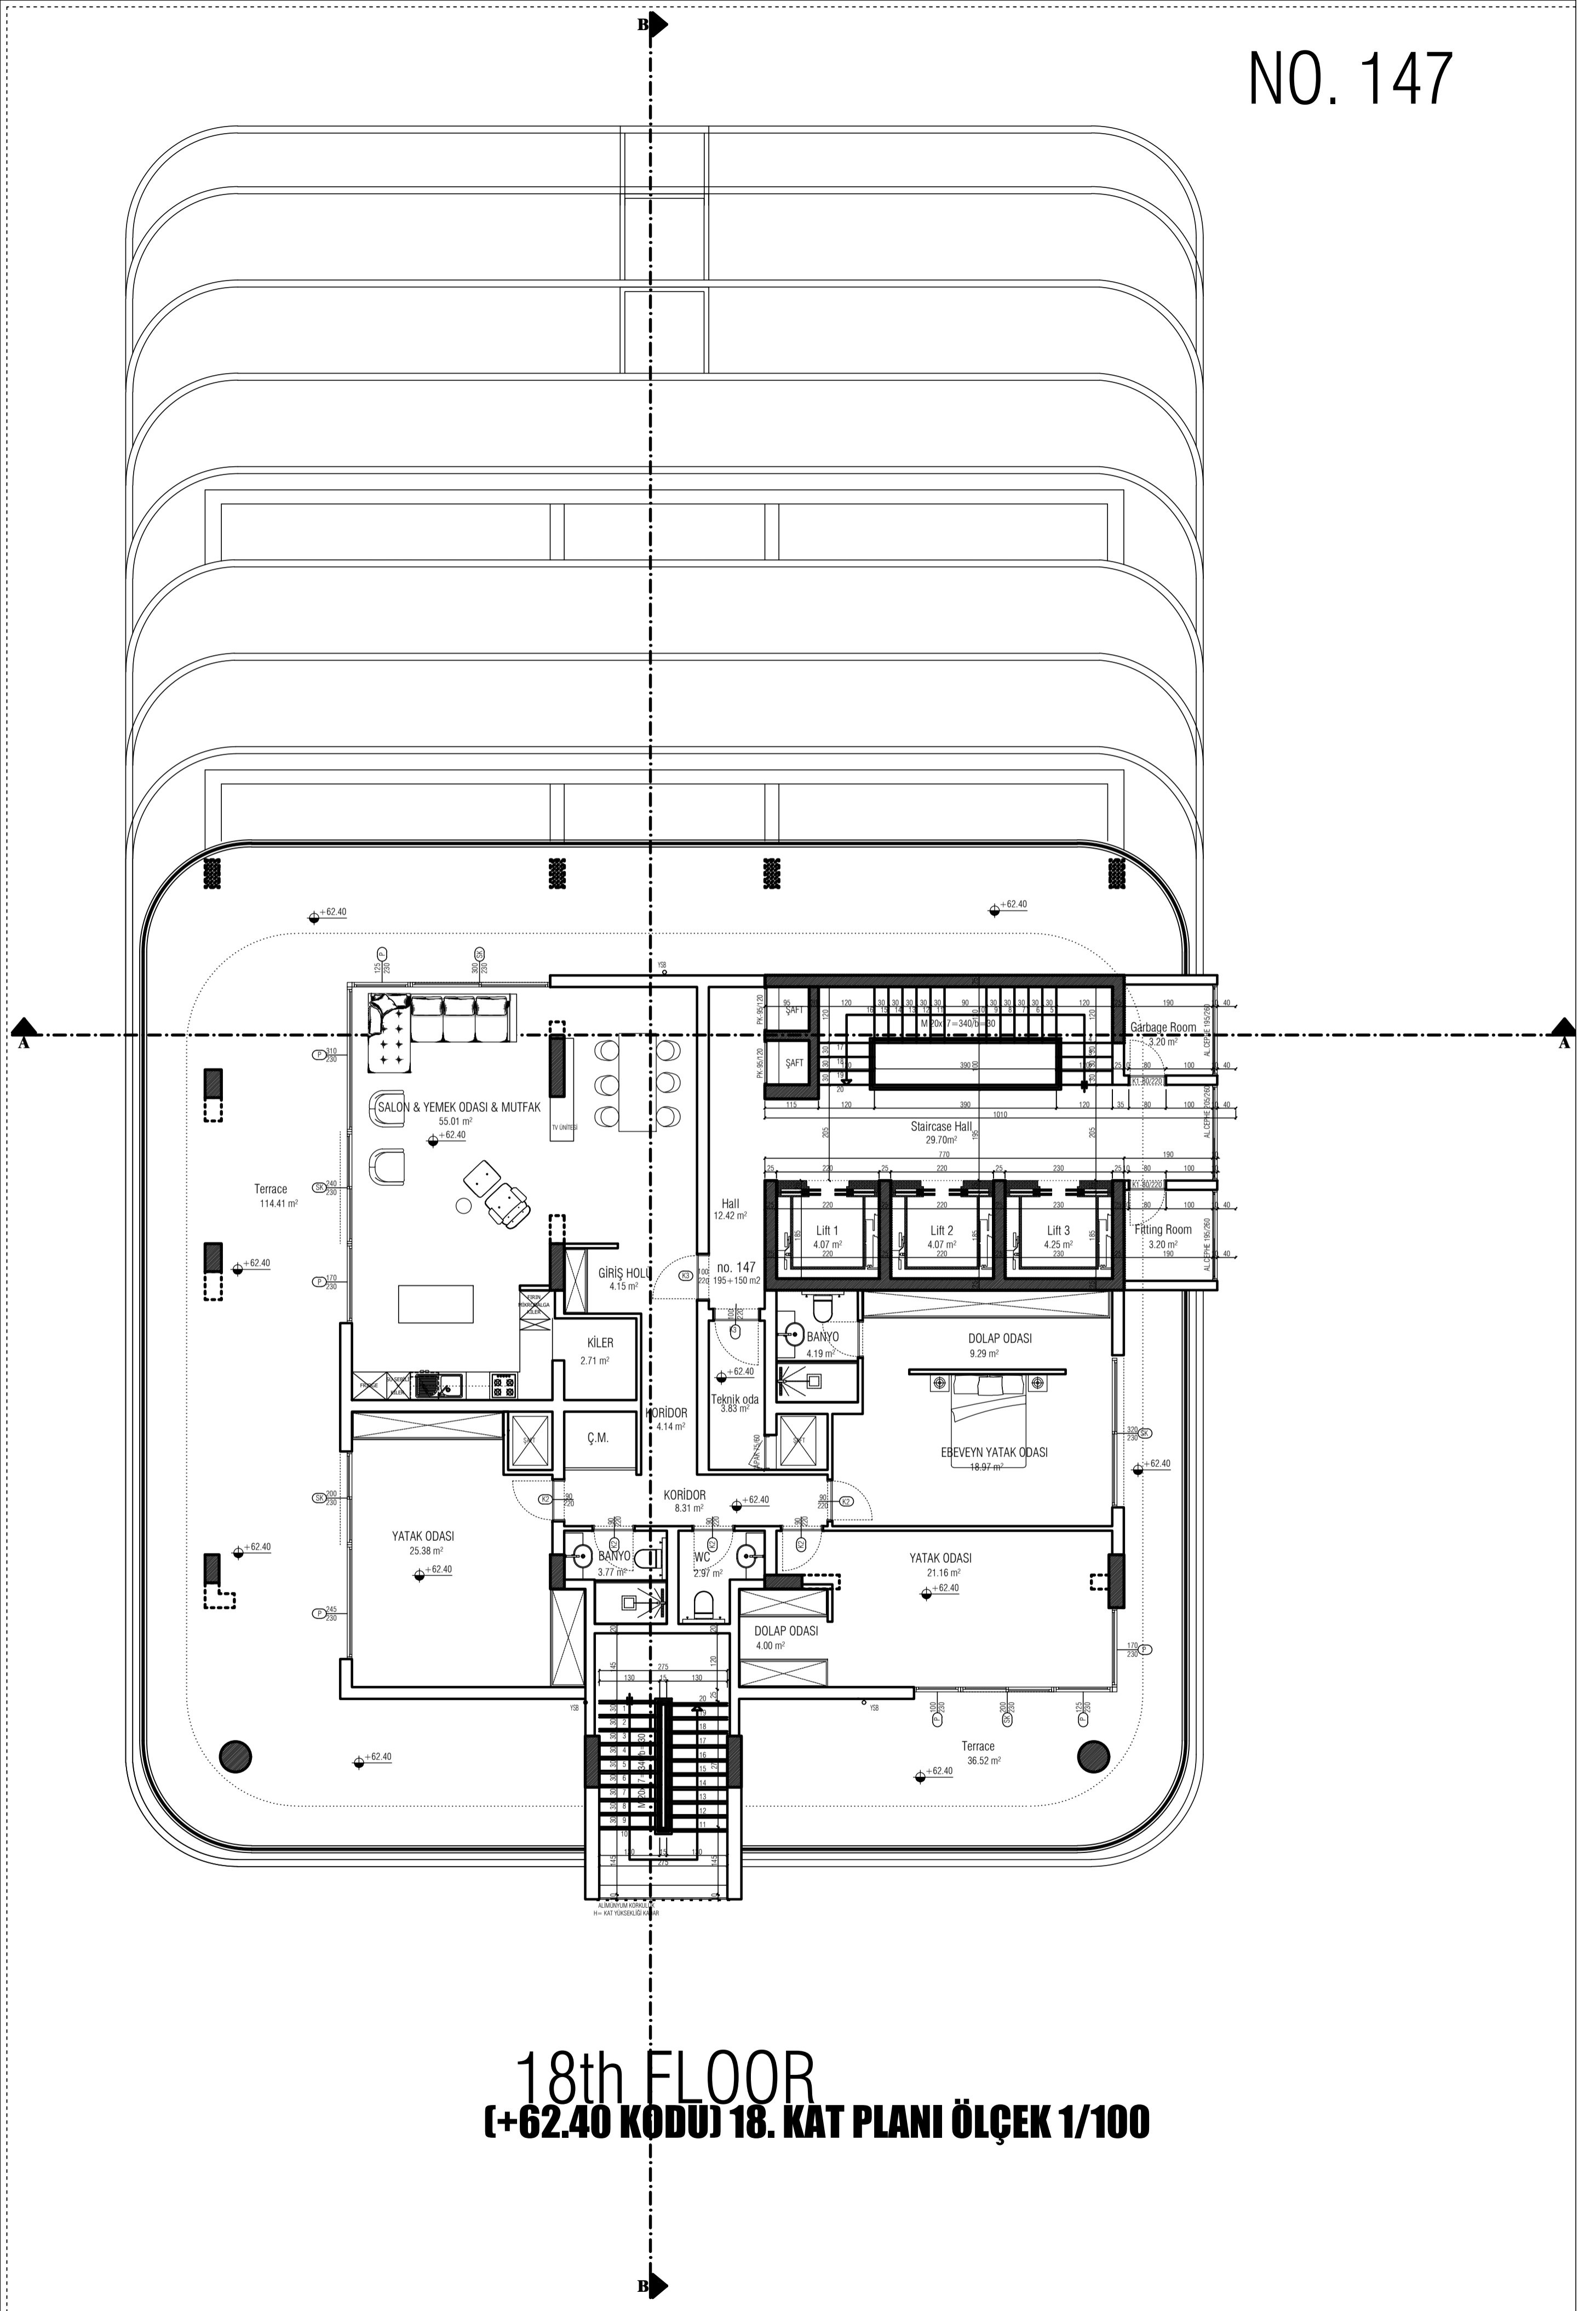

18th FLOOR
(+62.40 KODU) 18. KAT PLANI ÖLÇEK 1/100

NO. 148

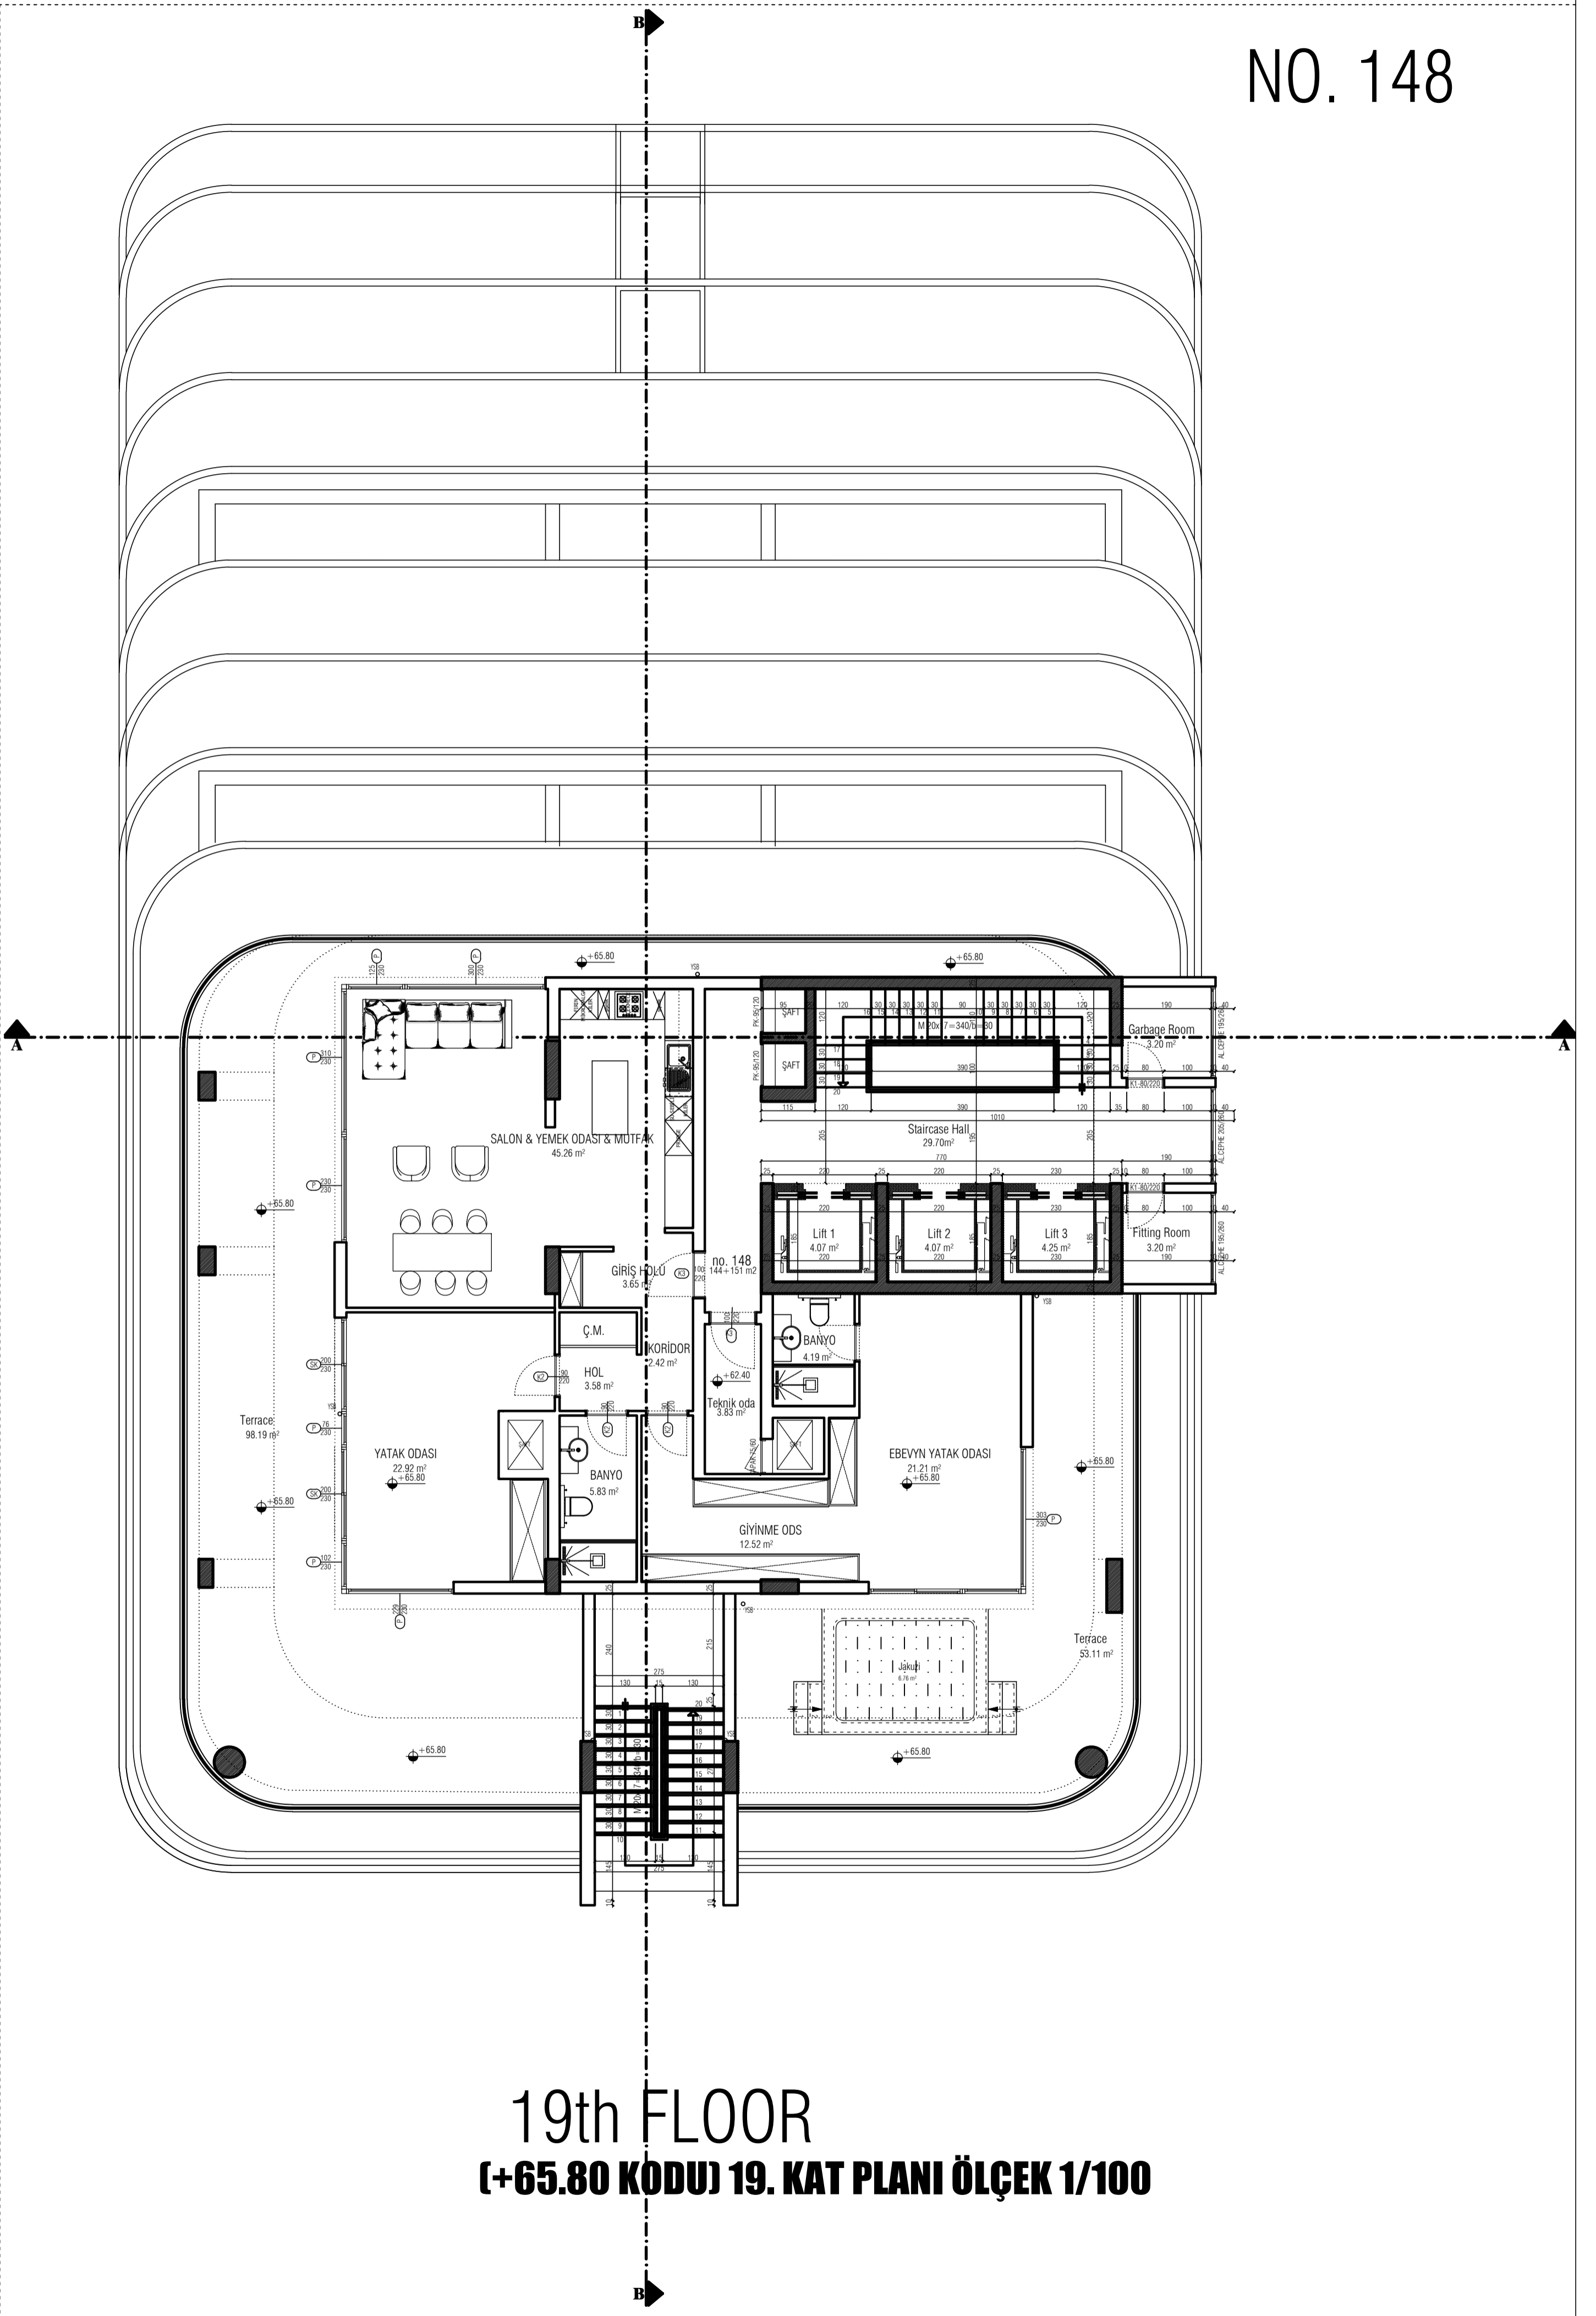

19th FLOOR
(+65.80 KODU) 19. KAT PLANI ÖLÇEK 1/100